

02-01-004-103-

P.P.N 02-01-004-103-006

#11662

5TH ST. 66'

APPROVED
LORAIN CO.
MAP DEPT.


DATE 5-16-78

PAGE 2-01-004-B

BY J. Johnson

VOID AFTER 11663.

179.16 M TO MON. BOX

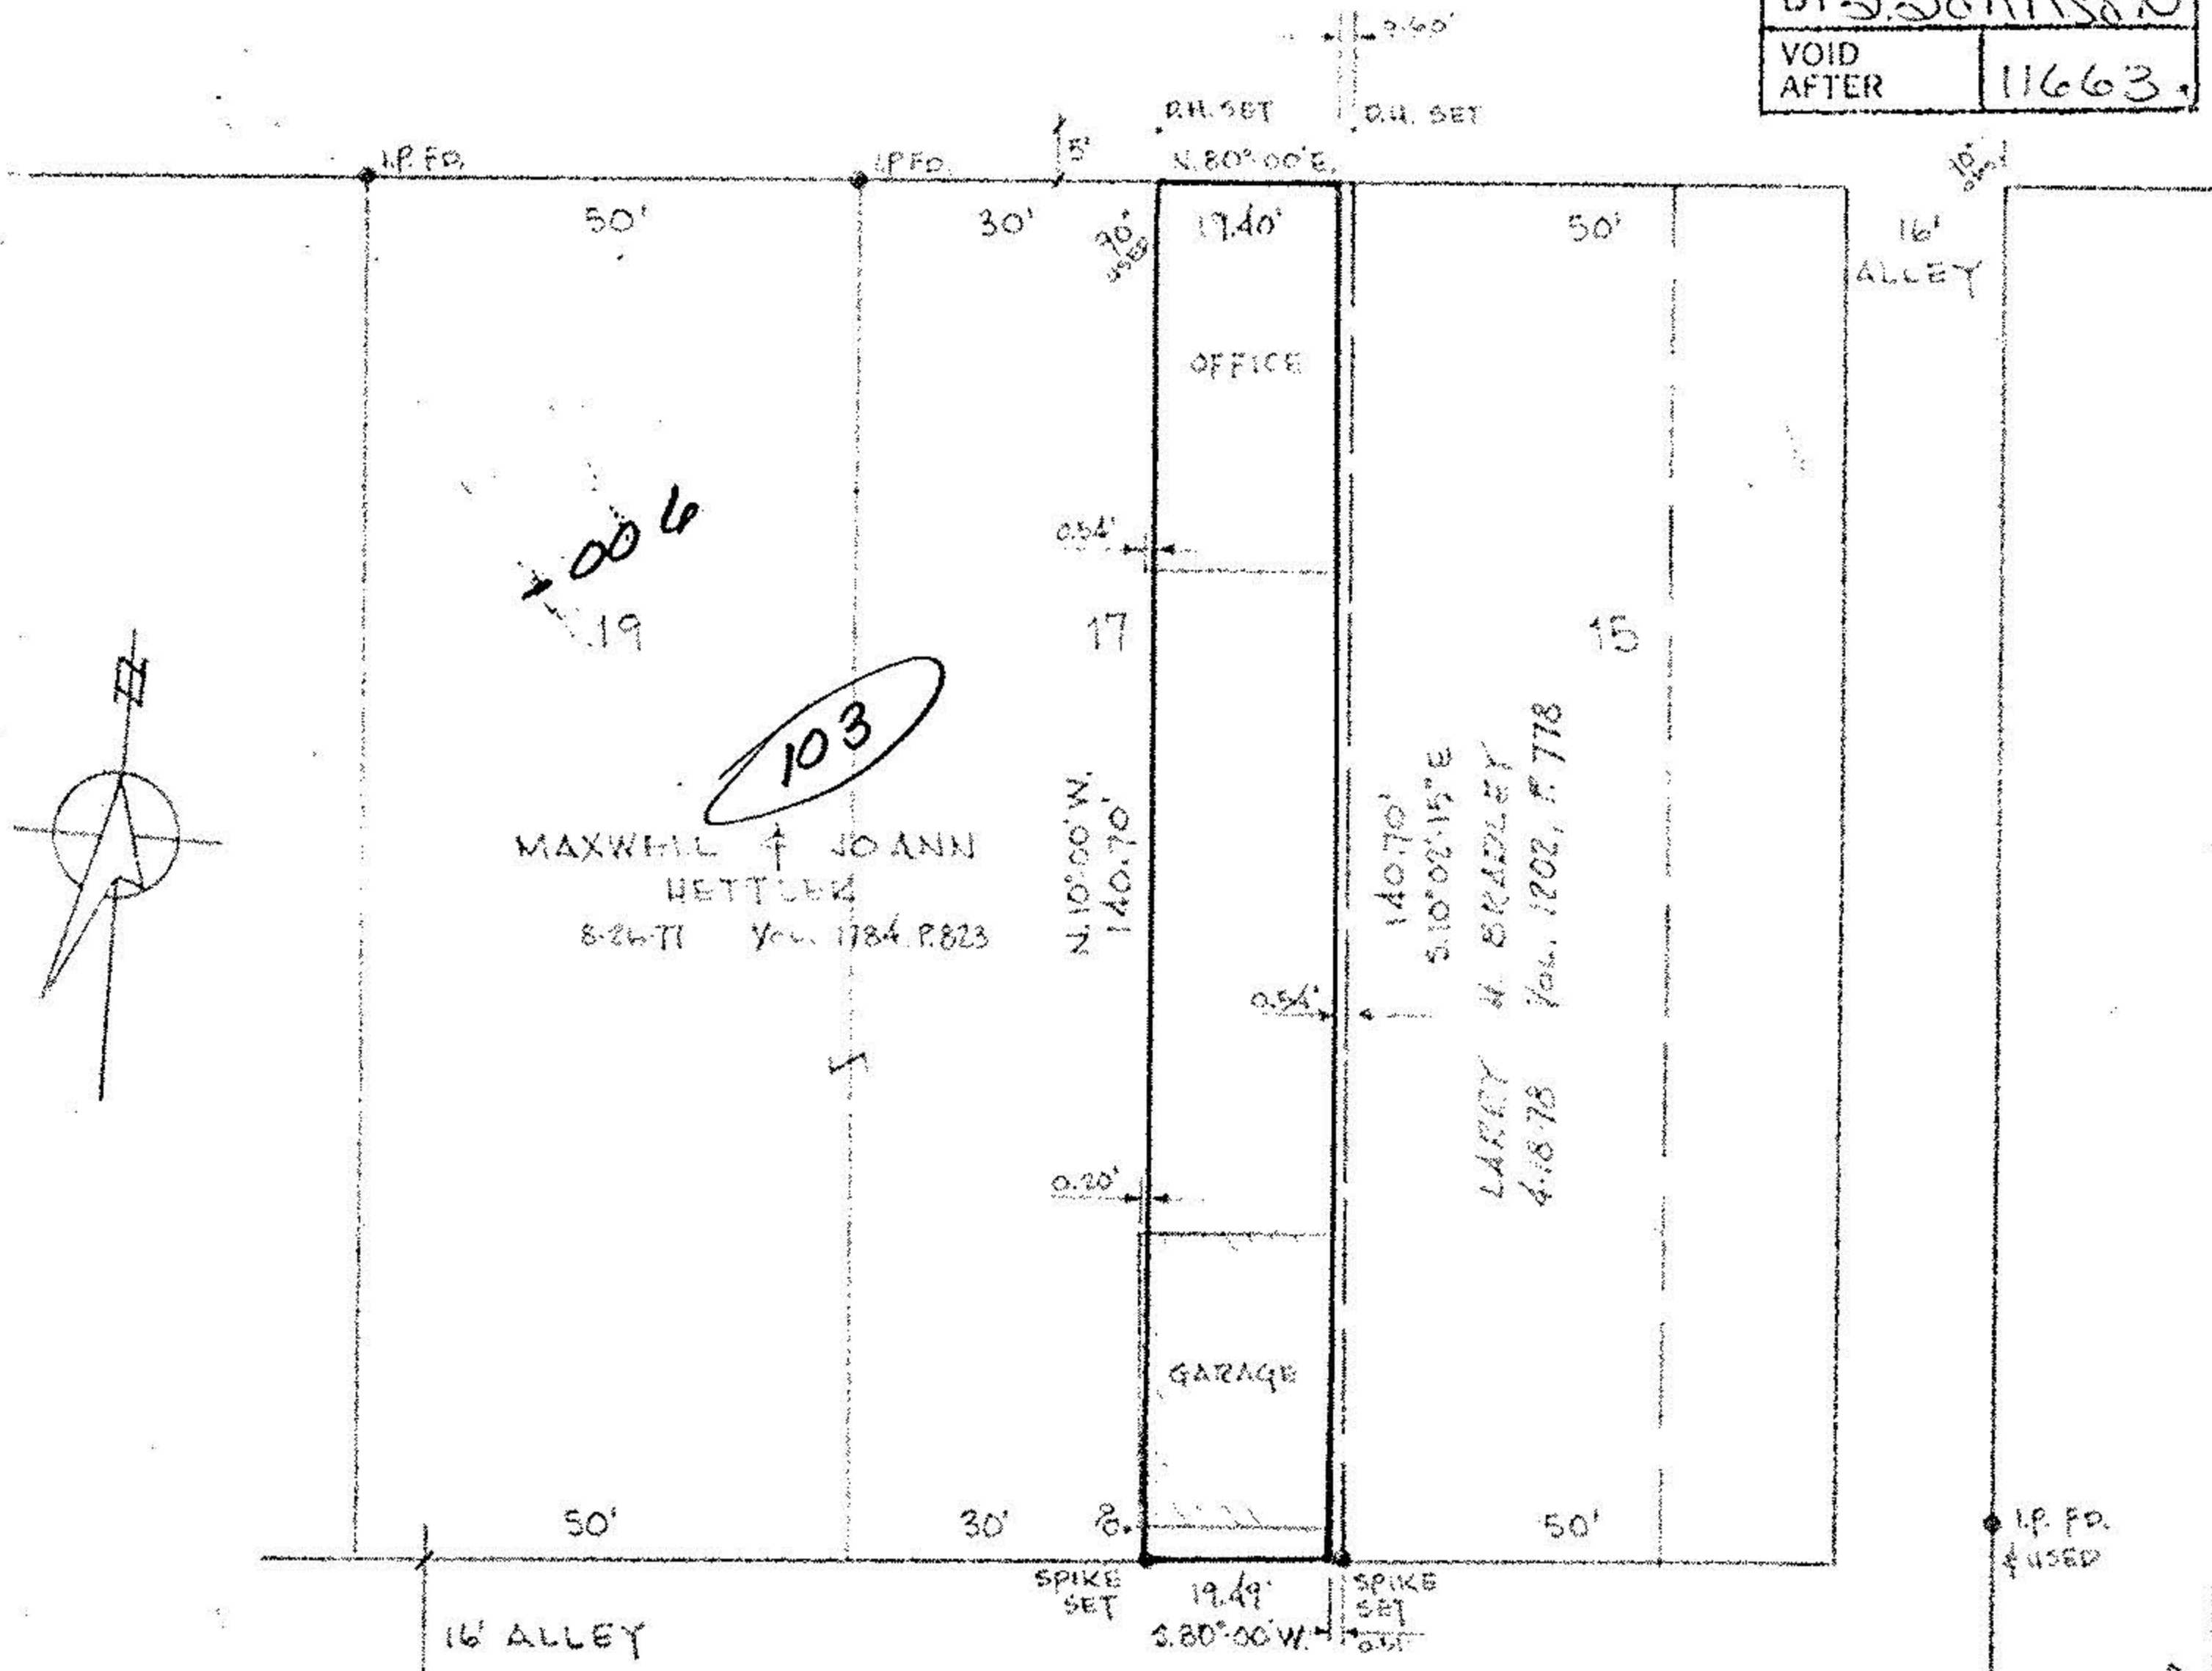

02-01-004-B

APPROVED BY THE LORAIN CITY PLANNING COMMISSION
 SECRETARY LORAIN CITY PLANNING COMMISSION
Larry Bradley

SURVEY

LARRY H. BRADLEY

BEING PART OF S/17, BLK 2, SELAH CHAMBERLAIN, TRUSTEE ET. AL. SUBDIVISION, PLAT VOL. 2, PAGE 22. O.L. 4, TR. 1, BLACK RIVER TWP., CITY OF LORAIN, LORAIN COUNTY, OHIO.

SCALE: 1" = 30' APRIL, 1978

LAUNDON · SIMON · CAHL & ASSOCIATES
 78-719 F.B. 160, P. 51

MAY 12 1978

APPROVED
Lowell A. Knapp
 Engr. Dept.

REVISED 5-12-78

2-01-004-B