


LOT SPLITS FOR ANTHONY M. PILLA, BISHOP OF CLEVELAND.

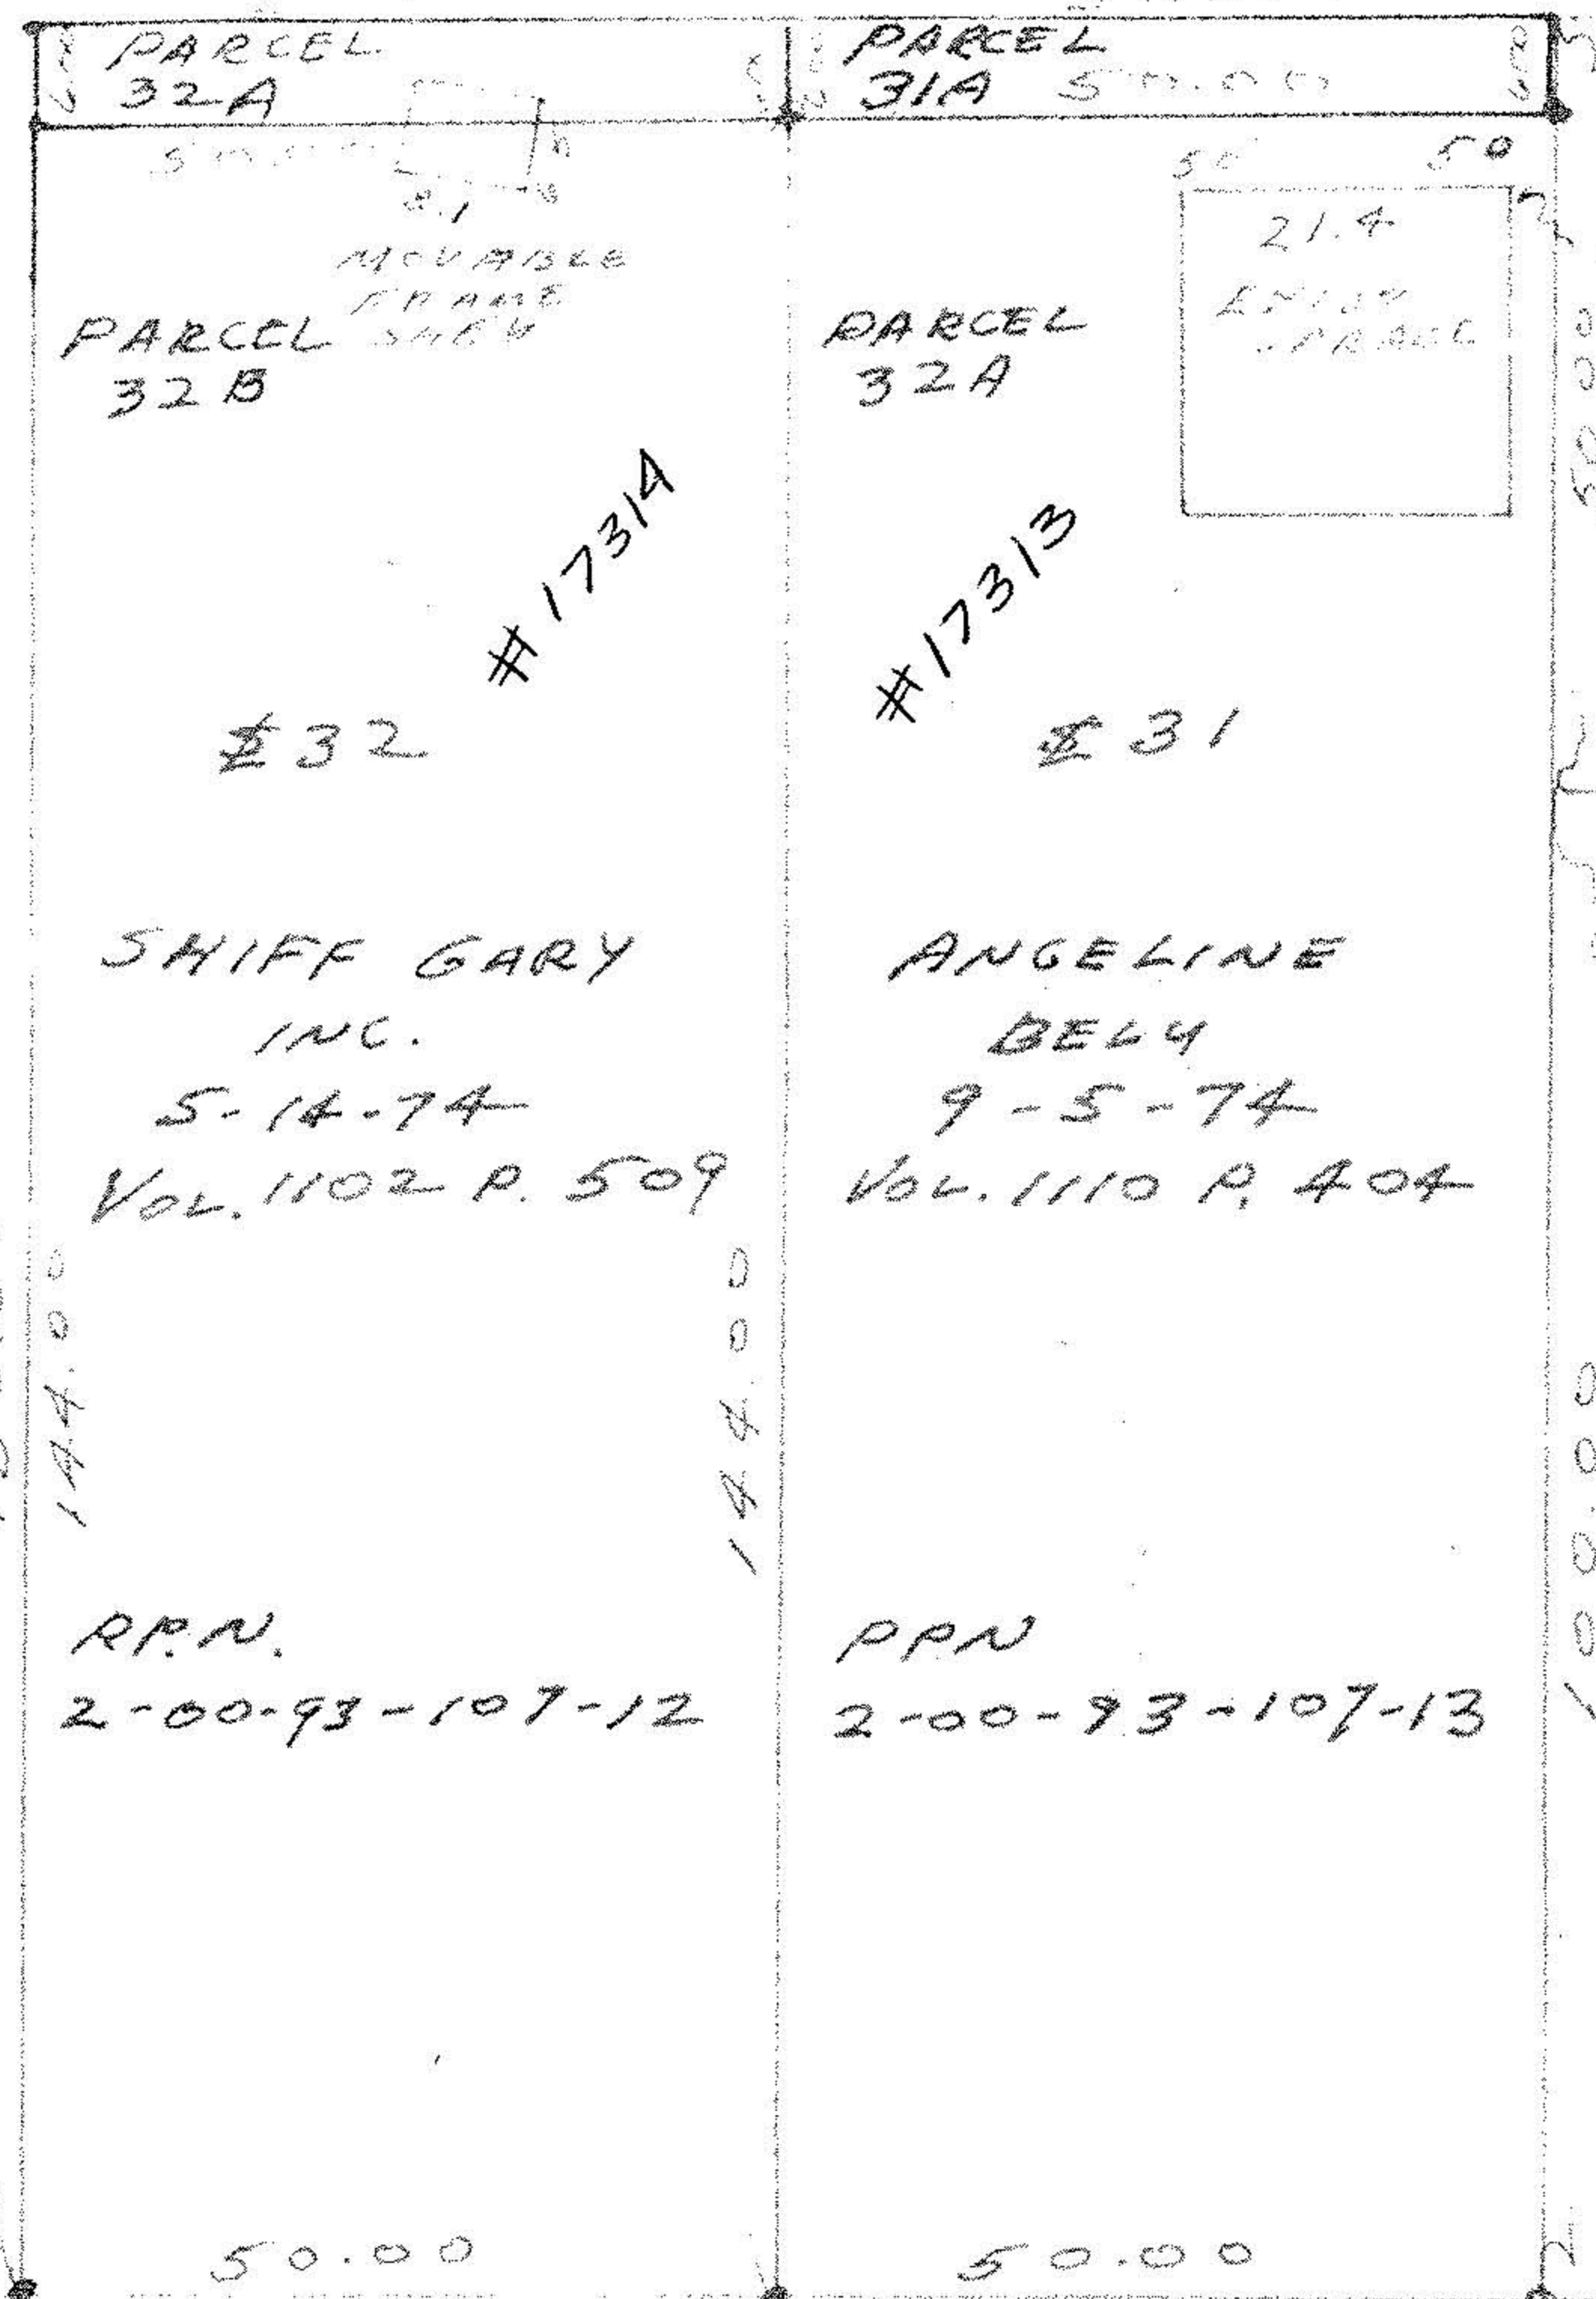


LEGAL DESCRIPTION OF 32A

SITUATED IN THE CITY OF LORAIN, COUNTY OF LORAIN, AND STATE OF OHIO AND KNOWN AS THE NORTH 6.00 FT. OF SUBLOT 32 IN THE SOUTH BROADWAY ADDITION OF PART OF ORIGINAL BLACK RIVER TOWNSHIP LOT NO. 93 AS SHOWN BY THE RECORDED PLAT IN VOLUME 4 PAGE 21 OF LORAIN COUNTY MAP RECORDS. THIS PARCEL OF LAND MEASURES 6.00 FT. NORTH & SOUTH AND 50.00 FT. EAST & WEST AND IS KNOWN AS PARCEL 32A IN A LOT SPLIT BY VINCENT C. MCGERVEY, PROFESSIONAL ENGINEER & SURVEYOR NO. 4289.

LEGAL DESCRIPTION OF 32B

SITUATED IN THE CITY OF LORAIN, COUNTY OF LORAIN, AND STATE OF OHIO AND KNOWN AS THE SOUTH 144.00 FT. OF SUBLOT 32 IN THE SOUTH BROADWAY ADDITION OF PART OF ORIGINAL BLACK RIVER TOWNSHIP LOT NO. 93 AS SHOWN BY THE RECORDED PLAT IN VOLUME 4 PAGE 21 OF LORAIN COUNTY MAP RECORDS. THIS PARCEL OF LAND HAS A FRONTAGE OF 50 FT. ON THE NORTH SIDE OF EAST 26 ST. AND EXTENDS BACK ON PARALLEL LINES 144.00 FT. TO THE REAR. IT IS KNOWN AS PARCEL 32B IN A LOT SPLIT BY VINCENT C. MCGERVEY, PROFESSIONAL ENGINEER & SURVEYOR NO. 4289, IN DECEMBER 1986.

SCALE: 1"=20' DECEMBER 1986  
MONUMENTS WERE FOUND OF SET AS SHOWN DISTANCES ARE GIVEN IN FEET AND DECIMALS ALL OF WHICH WE CERTIFY TO BE CORRECT.

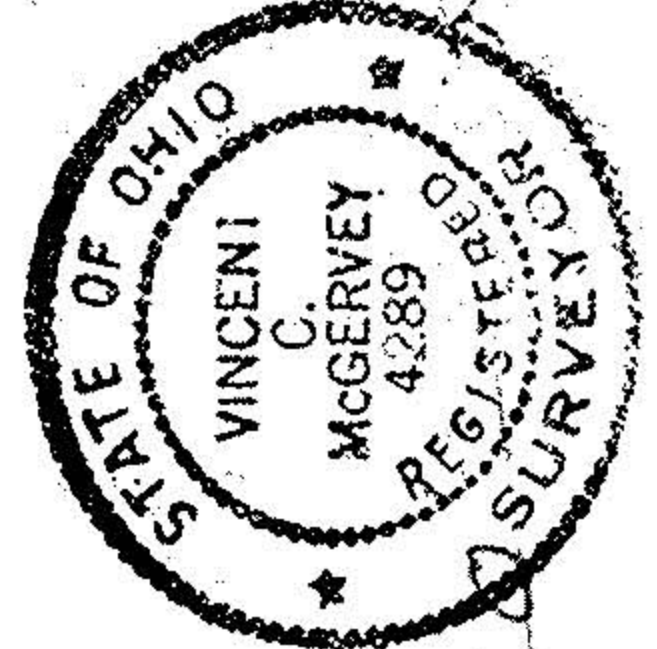

PROFESSIONAL ENGINEER & SURVEYOR NO. 4289  
2643 JOSEPH ST.  
AVON, OHIO  
871-4075  
937-5353

23 PARISH OF THE HOLY TRINITY CHURCH  
\$ 30  
ANTHONY M. PILLA  
VOL. 1343 P. 661  
P.P.N. 2-00-93-107-15

BERNARD & MARTHA CIESLA  
PPN  
2-00-93-107-14

ANTHONY M. PILLA  
VOL. 1343 P. 657  
P.P.N. 2-00-93-107-16

\$ 28 CLYDE & GLADYS WHITE  
P.P.N. - 2-00-93-107-17

APPROVED AS TO DESCRIPTION ONLY  
Date 28 January 1987  
Per [Signature] City of Lorain Engineering Dept.

APPROVED BY THE LORAIN CITY PLANNING COMMISSION 1/28/87  
[Signature] SECRETARY LORAIN CITY PLANNING COMMISSION

SHIFF GARY INC.  
5-14-74  
VOL. 1102 P. 509  
P.P.N. 2-00-93-107-12

ANGELINE BELLY  
9-5-74  
VOL. 1110 P. 404  
P.P.N. 2-00-93-107-13

HIGHLAND ST. 50

EAST 26 STREET

LEGAL DESCRIPTION OF 31A

SITUATED IN THE CITY OF LORAIN, COUNTY OF LORAIN, AND STATE OF OHIO AND KNOWN AS THE NORTH 6.00 FT. OF SUBLOT 31 IN THE SOUTH BROADWAY ADDITION OF PART OF ORIGINAL BLACK RIVER TOWNSHIP LOT NO. 93 AS SHOWN BY THE RECORDED PLAT IN VOLUME 4 PAGE 21 OF LORAIN COUNTY MAP RECORDS. THIS PARCEL OF LAND MEASURES 6.00 FT. NORTH & SOUTH AND 50 FT. EAST AND WEST AND IS KNOWN AS PARCEL 31A IN A LOT SPLIT BY VINCENT C. MCGERVEY, PROFESSIONAL ENGINEER & SURVEYOR NO. 4289 IN DECEMBER 1986.

LEGAL DESCRIPTION OF 31B

SITUATED IN THE CITY OF LORAIN, COUNTY OF LORAIN, AND STATE OF OHIO AND KNOWN AS THE SOUTH 144.00 FT. OF SUBLOT 31 IN THE SOUTH BROADWAY ADDITION OF PART OF ORIGINAL BLACK RIVER TOWNSHIP LOT NO. 93 AS SHOWN BY THE RECORDED PLAT IN VOLUME 4 PAGE 21 OF LORAIN COUNTY MAP RECORDS. THIS PARCEL OF LAND HAS A FRONTAGE OF 50 FT. ON THE NORTH SIDE OF EAST 26 ST. AND EXTENDS BACK ON PARALLEL LINES 144.00 FT. TO THE REAR. IT IS KNOWN AS PARCEL 31B IN A LOT SPLIT BY VINCENT C. MCGERVEY, PROFESSIONAL ENGINEER & SURVEYOR NO. 4289 IN DECEMBER 1986.

APPROVED LORAIN CO. MAP DEPT.  
DATE 3-10-87  
PAGE 2-00-093-B  
BY C. Francis  
VOID AFTER 17317

J-7759