


Δ2-Δ1-008-101-367

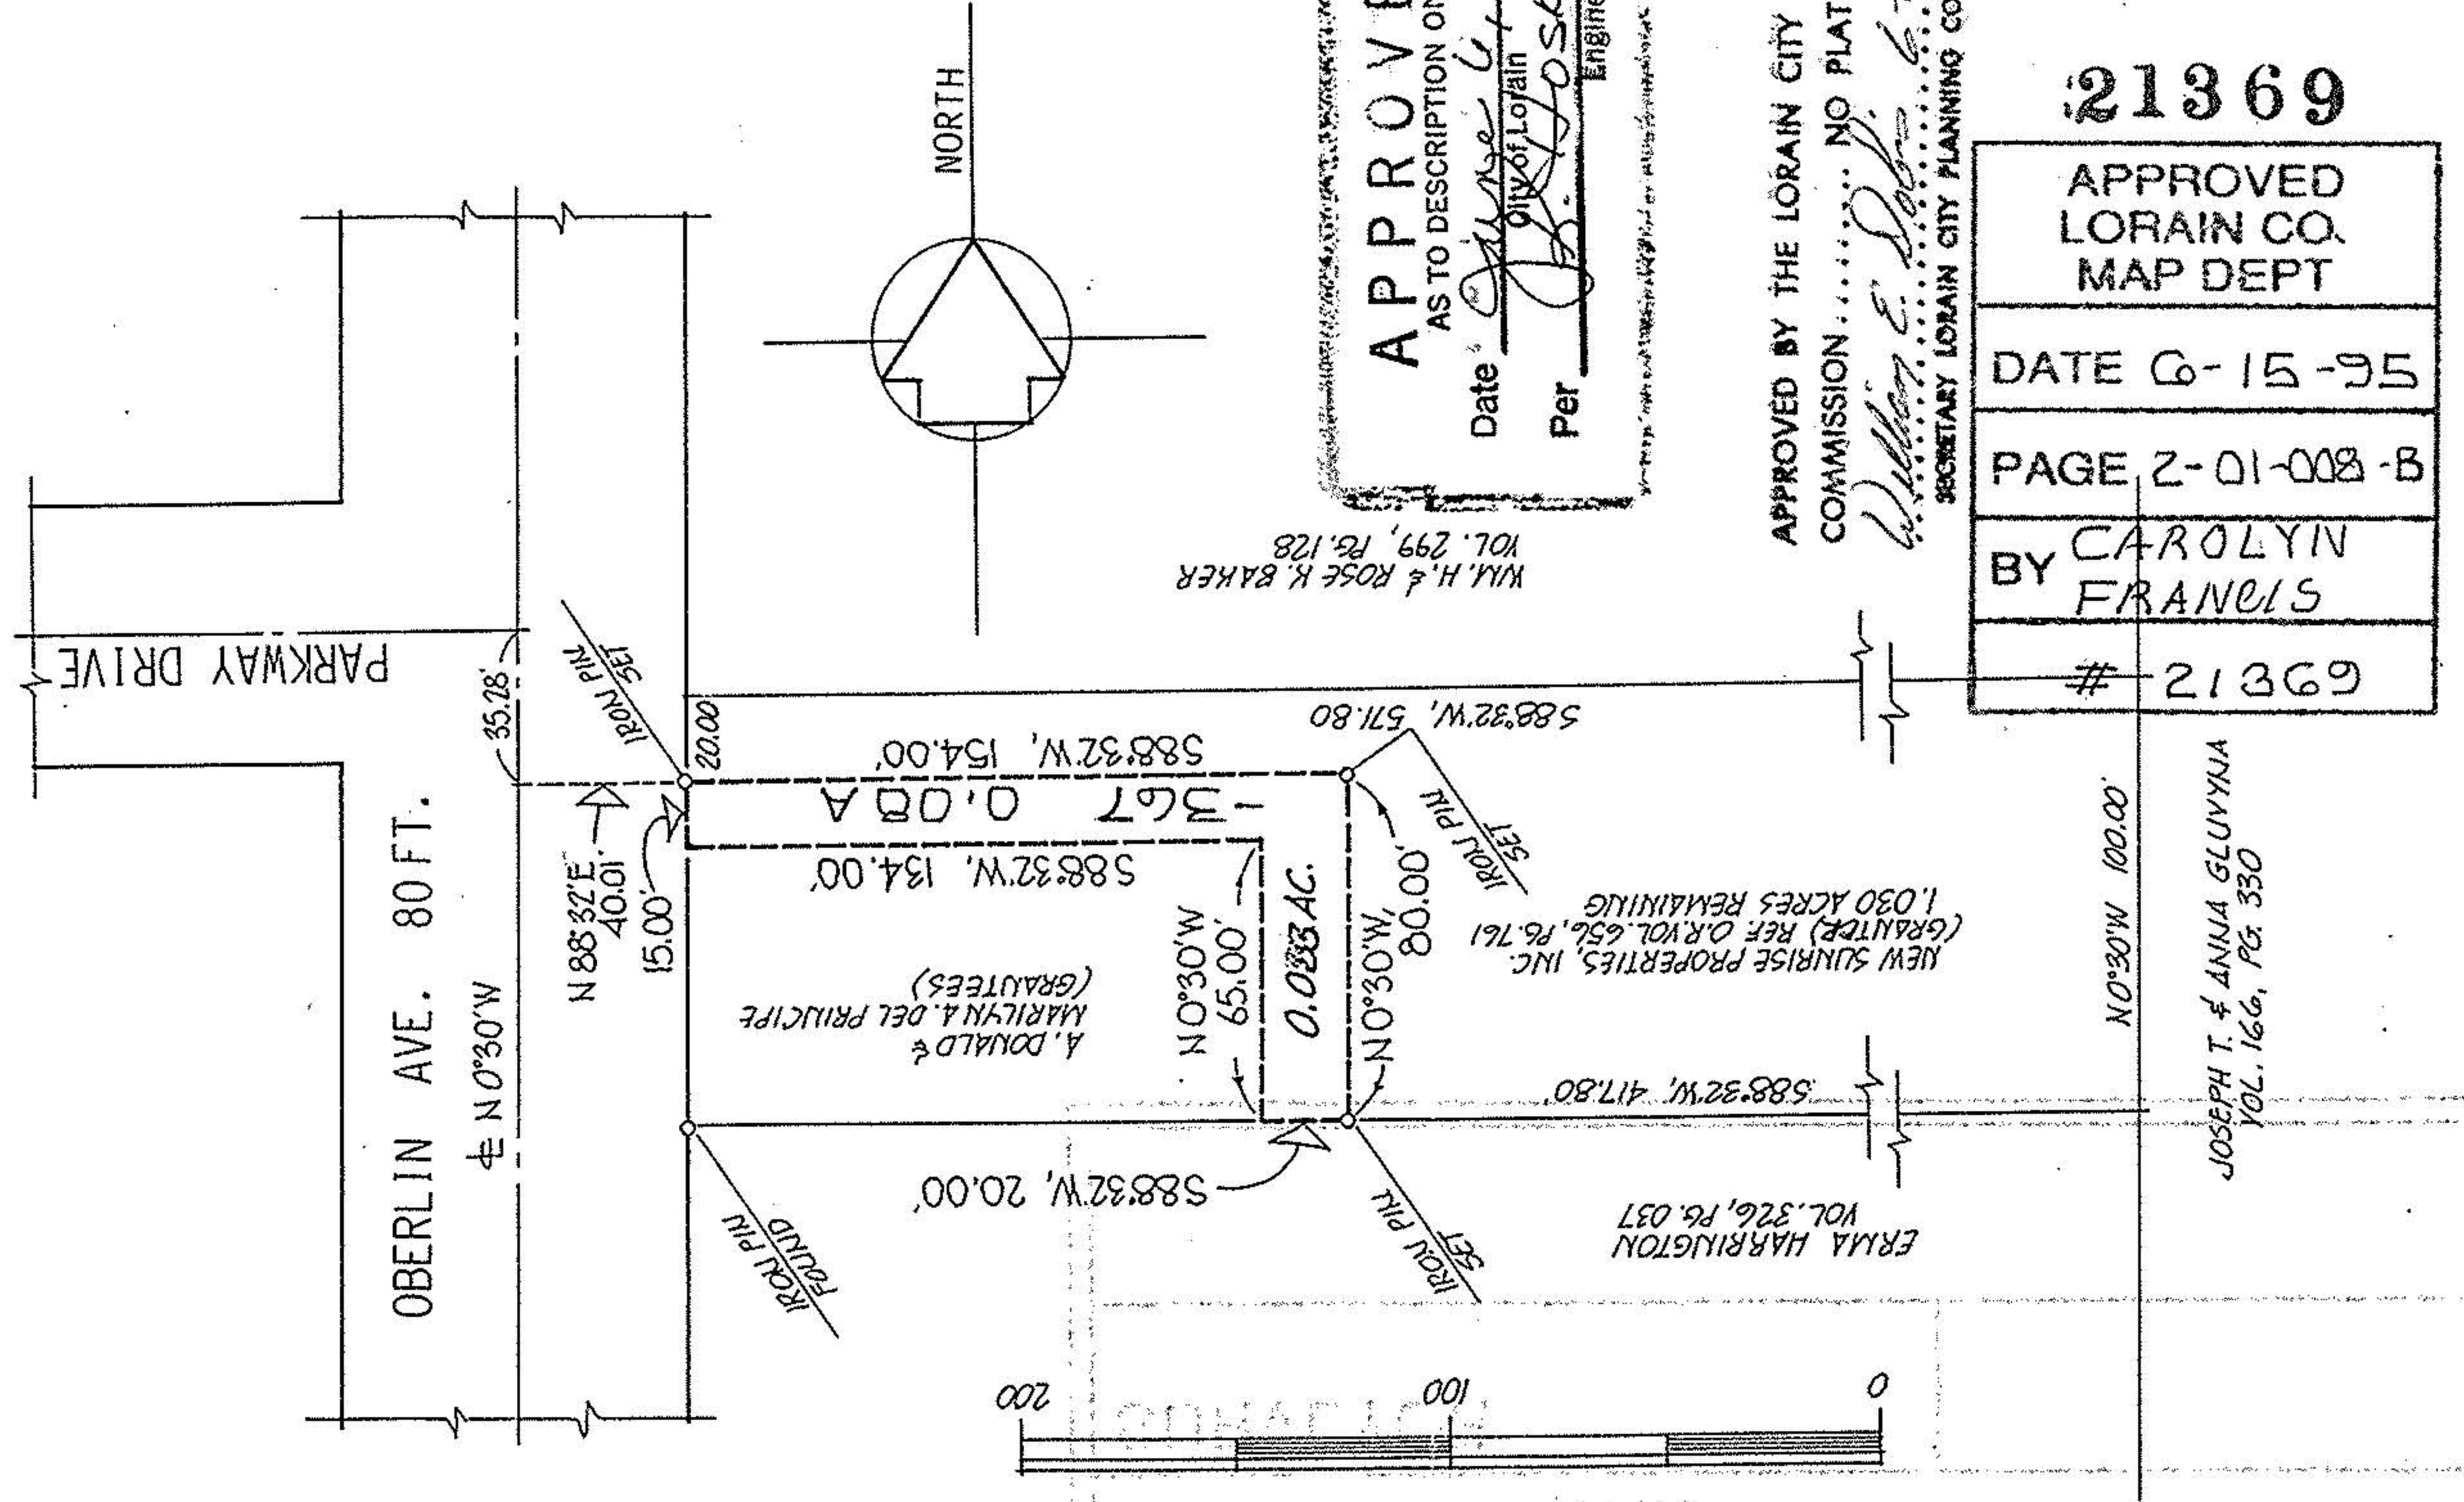

APPROVED
AS TO DESCRIPTION ONLY
Date: June 6, 1995
City of Lorain
Per: J. J. Jostka
Engineering Dept.

APPROVED BY THE LORAIN CITY PLANNING COMMISSION NO PLAT REQUIRED
W. E. Dobson 6-6-95
SECRETARY LORAIN CITY PLANNING COMMISSION

21369
APPROVED LORAIN CO. MAP DEPT
DATE 6-15-95
PAGE 2-01-008-B
BY CAROLYN FRANCIS

acreage 0.083 date APR-95 drawn JAB scale 1"=60' 	prepared for NEW SUNRISE PROPERTIES JOHN A. BURKIN CONSULTING ENGINEER AND SURVEYOR 143 E. Water St., P.O. Box 1390 Sandusky, Ohio 44870 PARCEL SPLIT APPROVAL SUBLOT(S) _____ OF _____ Volume _____ Page _____ of PLATS PART of O.L. 8 Tract / Section _____ of BLACK RIVER TOWNSHIP LORAIN CO., OHIO	City of Village of LORAIN
---	---	---------------------------