


SURVEY AND LOCATION  
OF PART OF  
VILLAGE LOT N<sup>o</sup> 77  
OF  
ORIGINAL TOWN PLAT  
OF  
CHARLESTON


CITY OF LORAIN      COUNTY OF LORAIN  
STATE OF OHIO

PREPARED FOR:  
JAMES S. PAROBK  
763 BROADWAY  
LORAIN, O

2ND ST. 66'

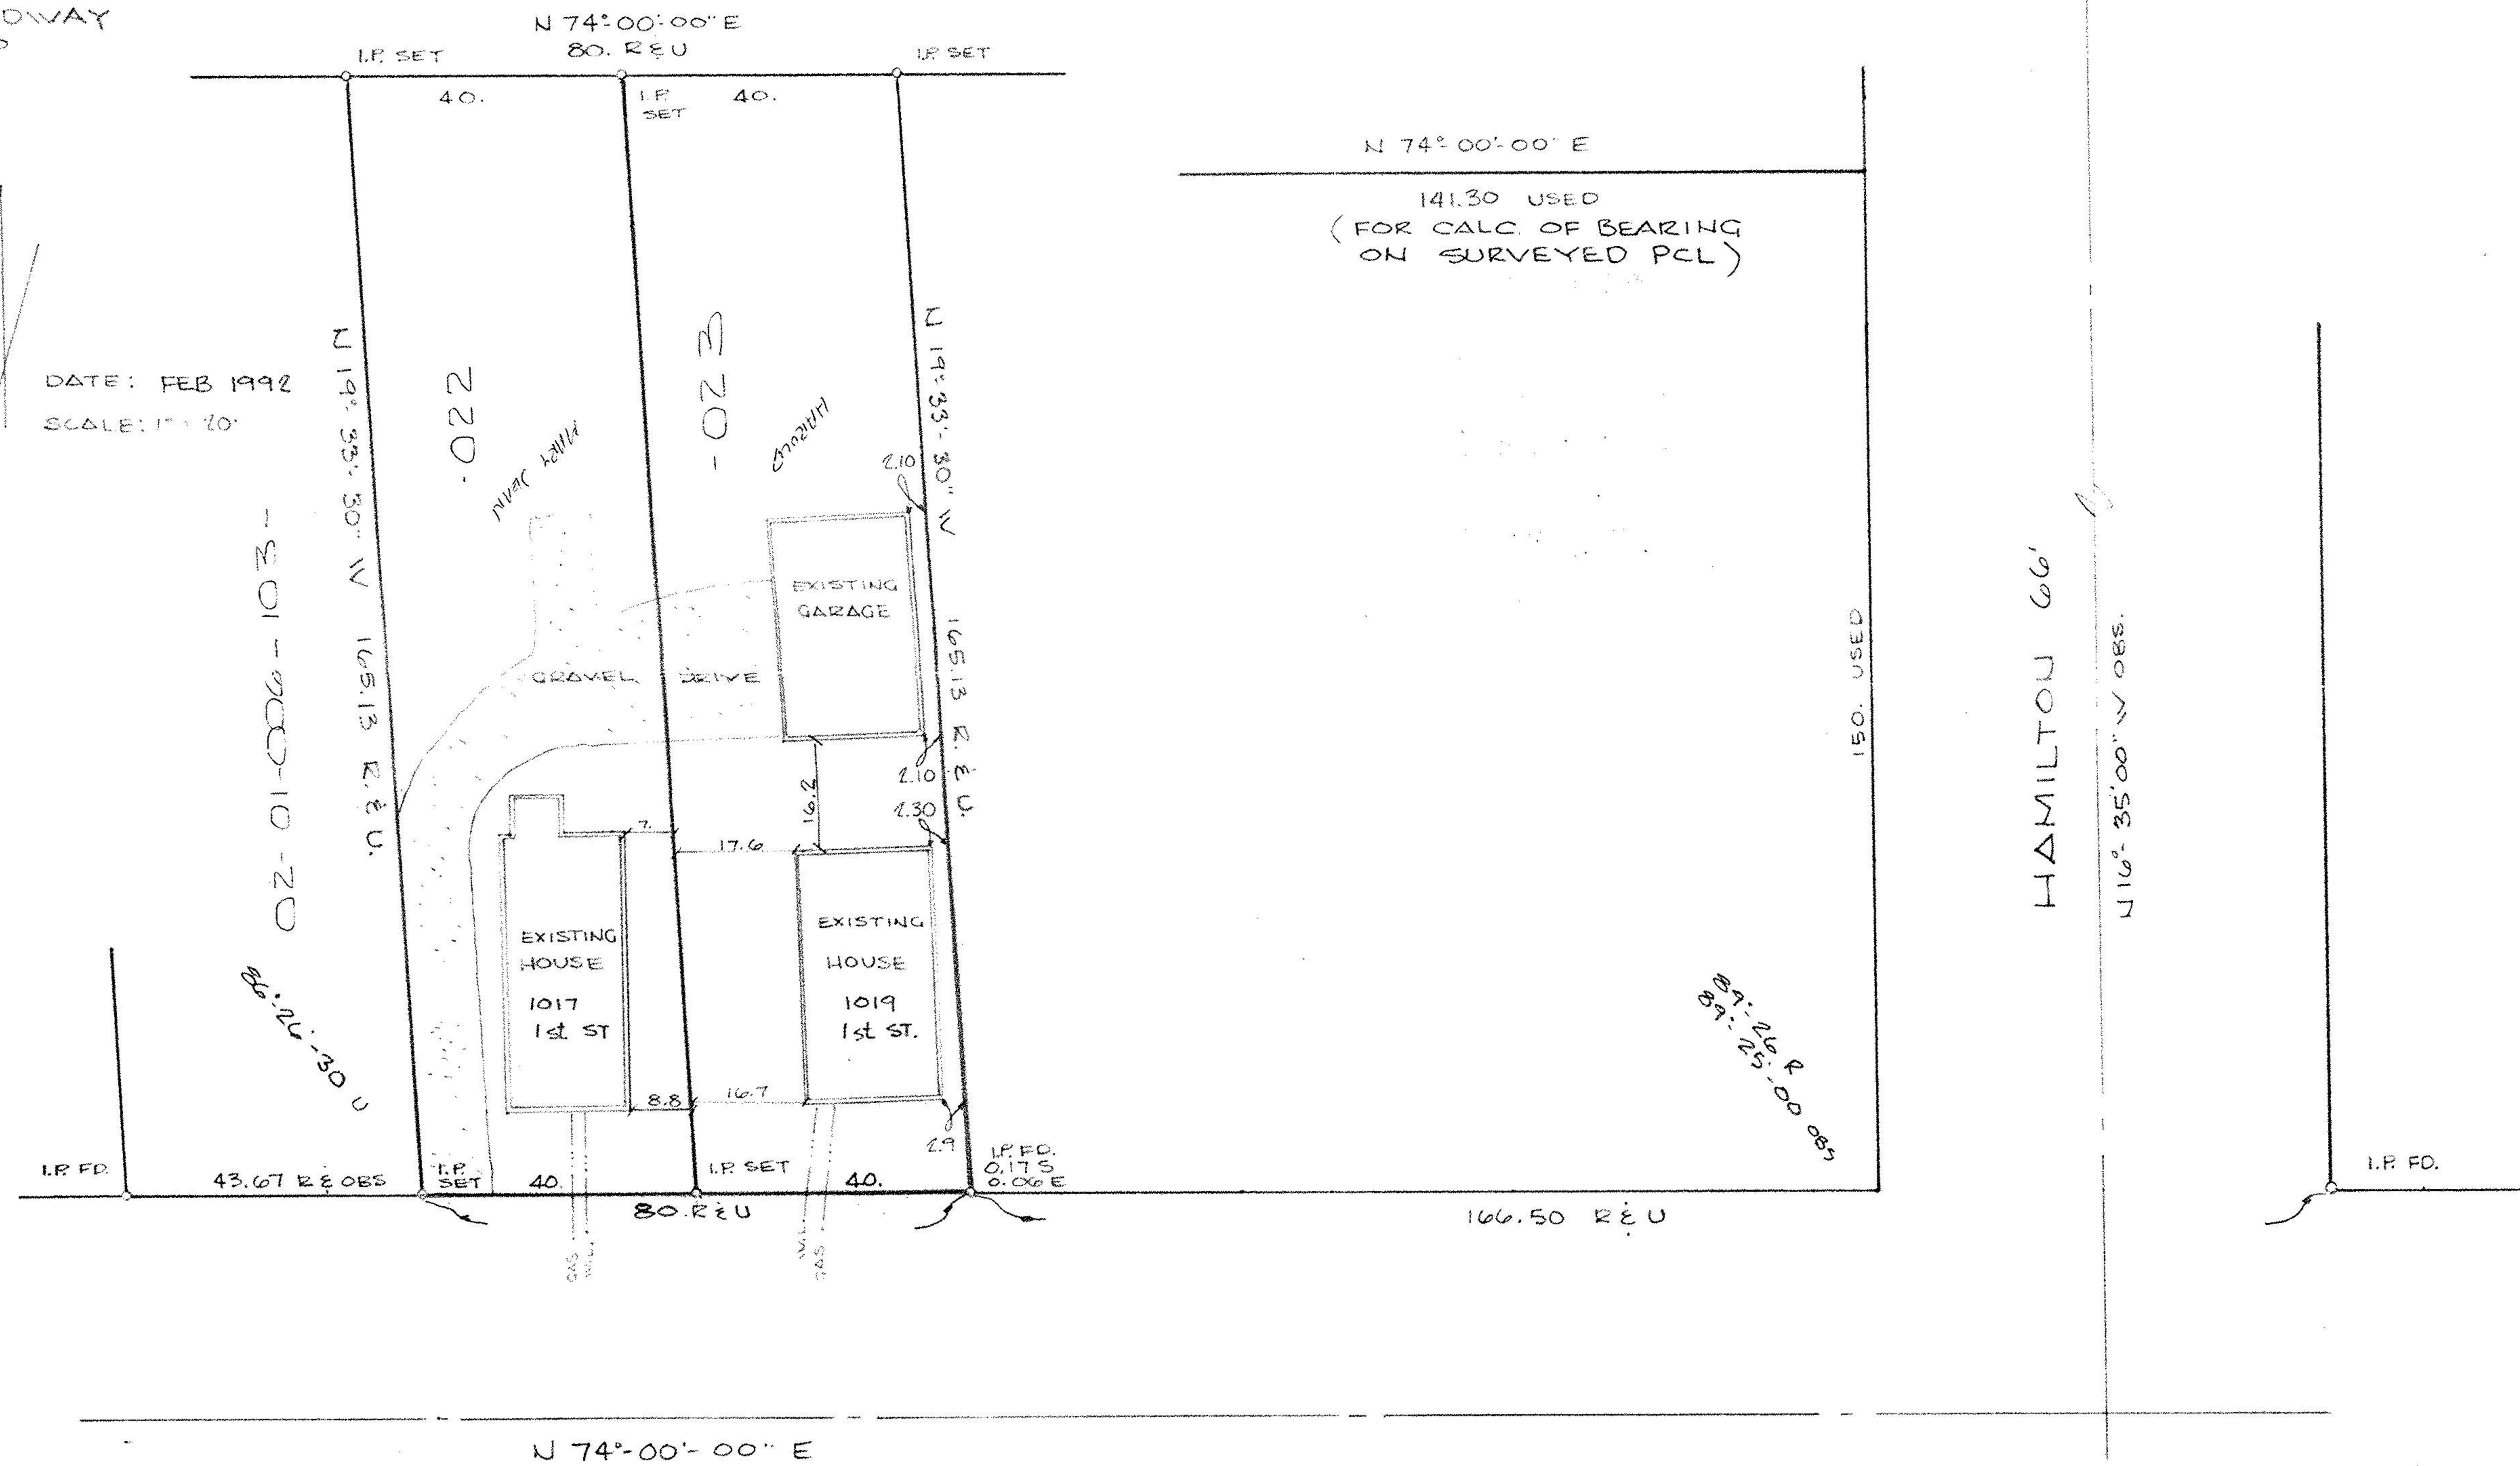

DATE: FEB 1992  
SCALE: 1" = 20'

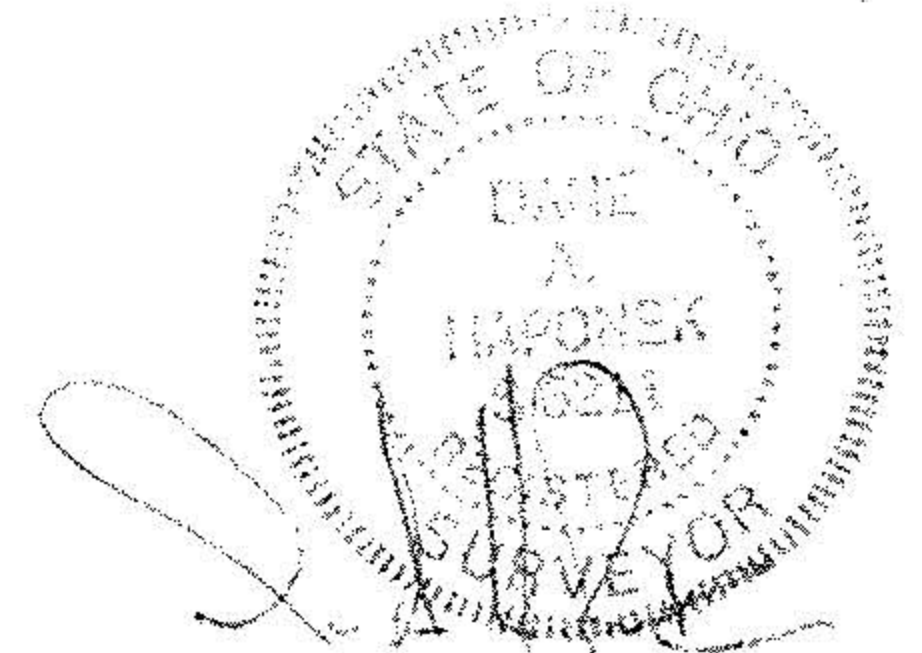

APPROVED  
AS TO DESCRIPTION ONLY  
Date 12/28/94  
City of Lorain  
Per Amberly Hosk  
Engineering Dept.  
APPROVED BY THE LORAIN CITY PLANNING  
COMMISSION. NO PLAT REQUIRED  
William E. Dobbins 12-28-94  
SECRETARY LORAIN CITY PLANNING COMMISSION

87-05

02-01-006-103-022,-023