



70776

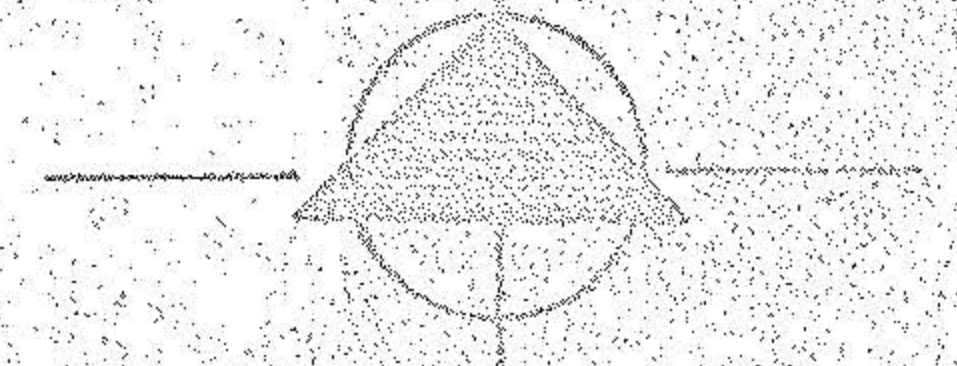



KEY PLANE

SEE ENLARGED SURVEY BELOW

PARCEL "B" - BEMIS TO JAKMAS - SEE ENLARGED SURVEY BELOW

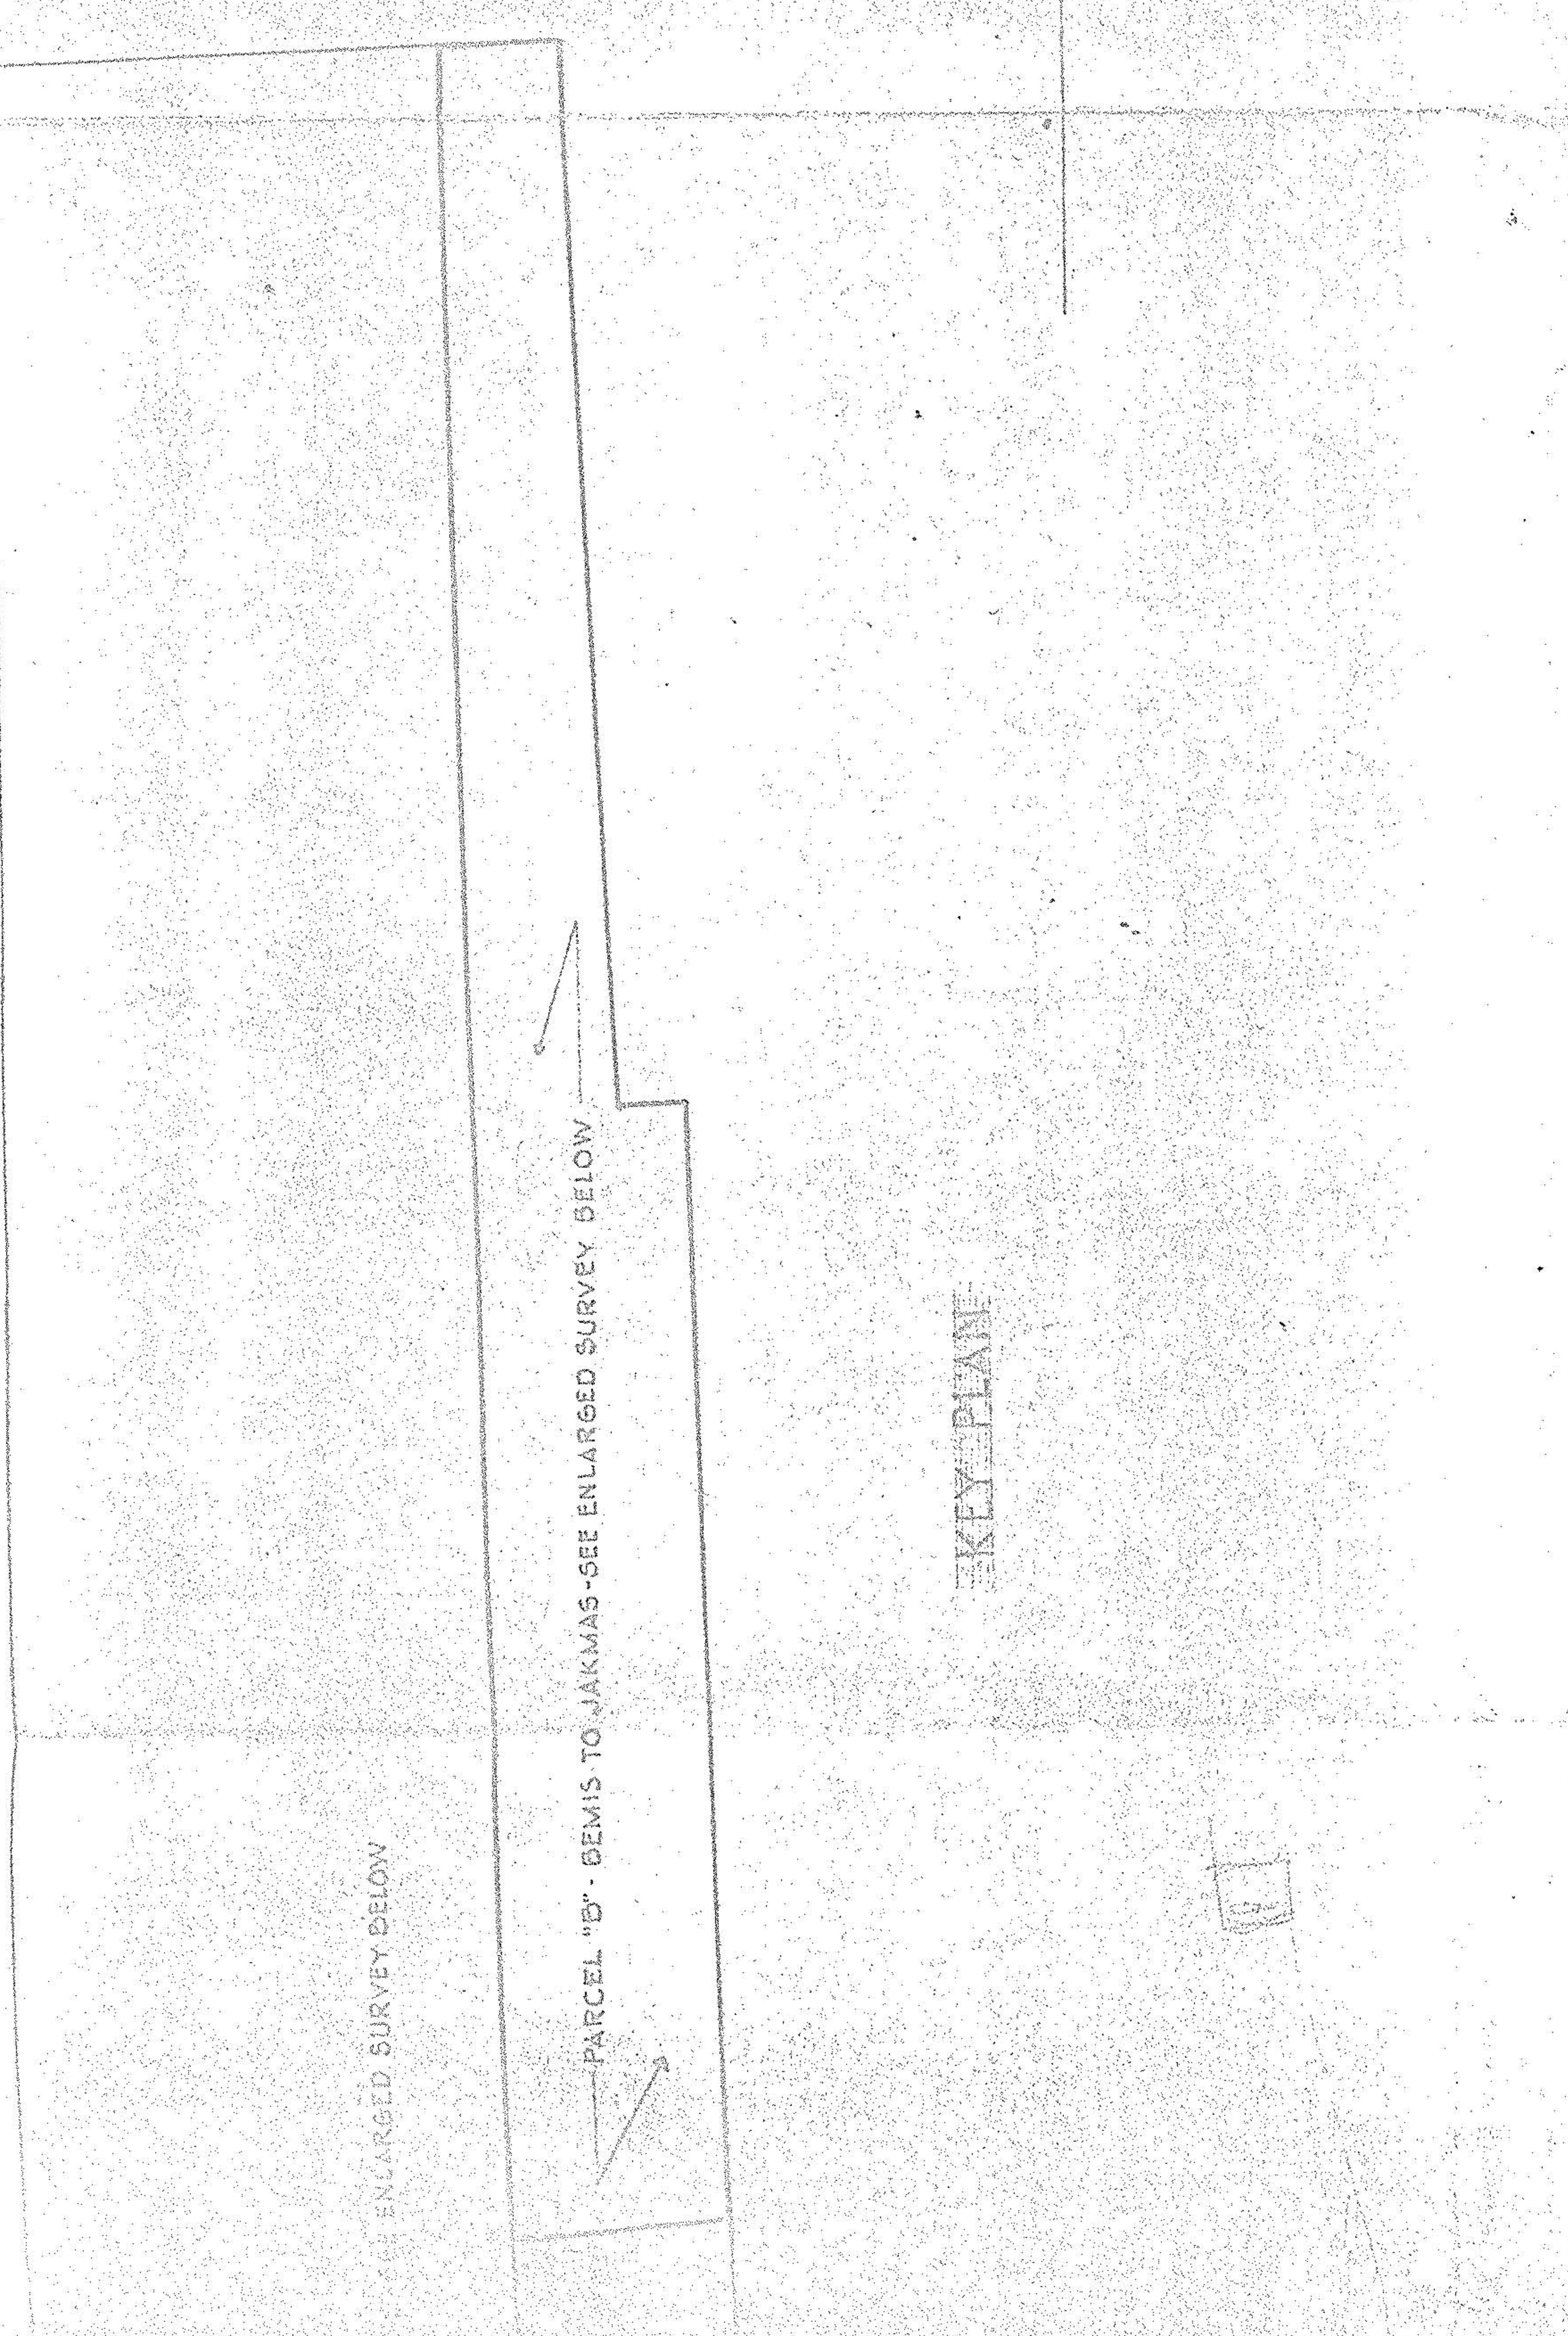

IPFD-USED

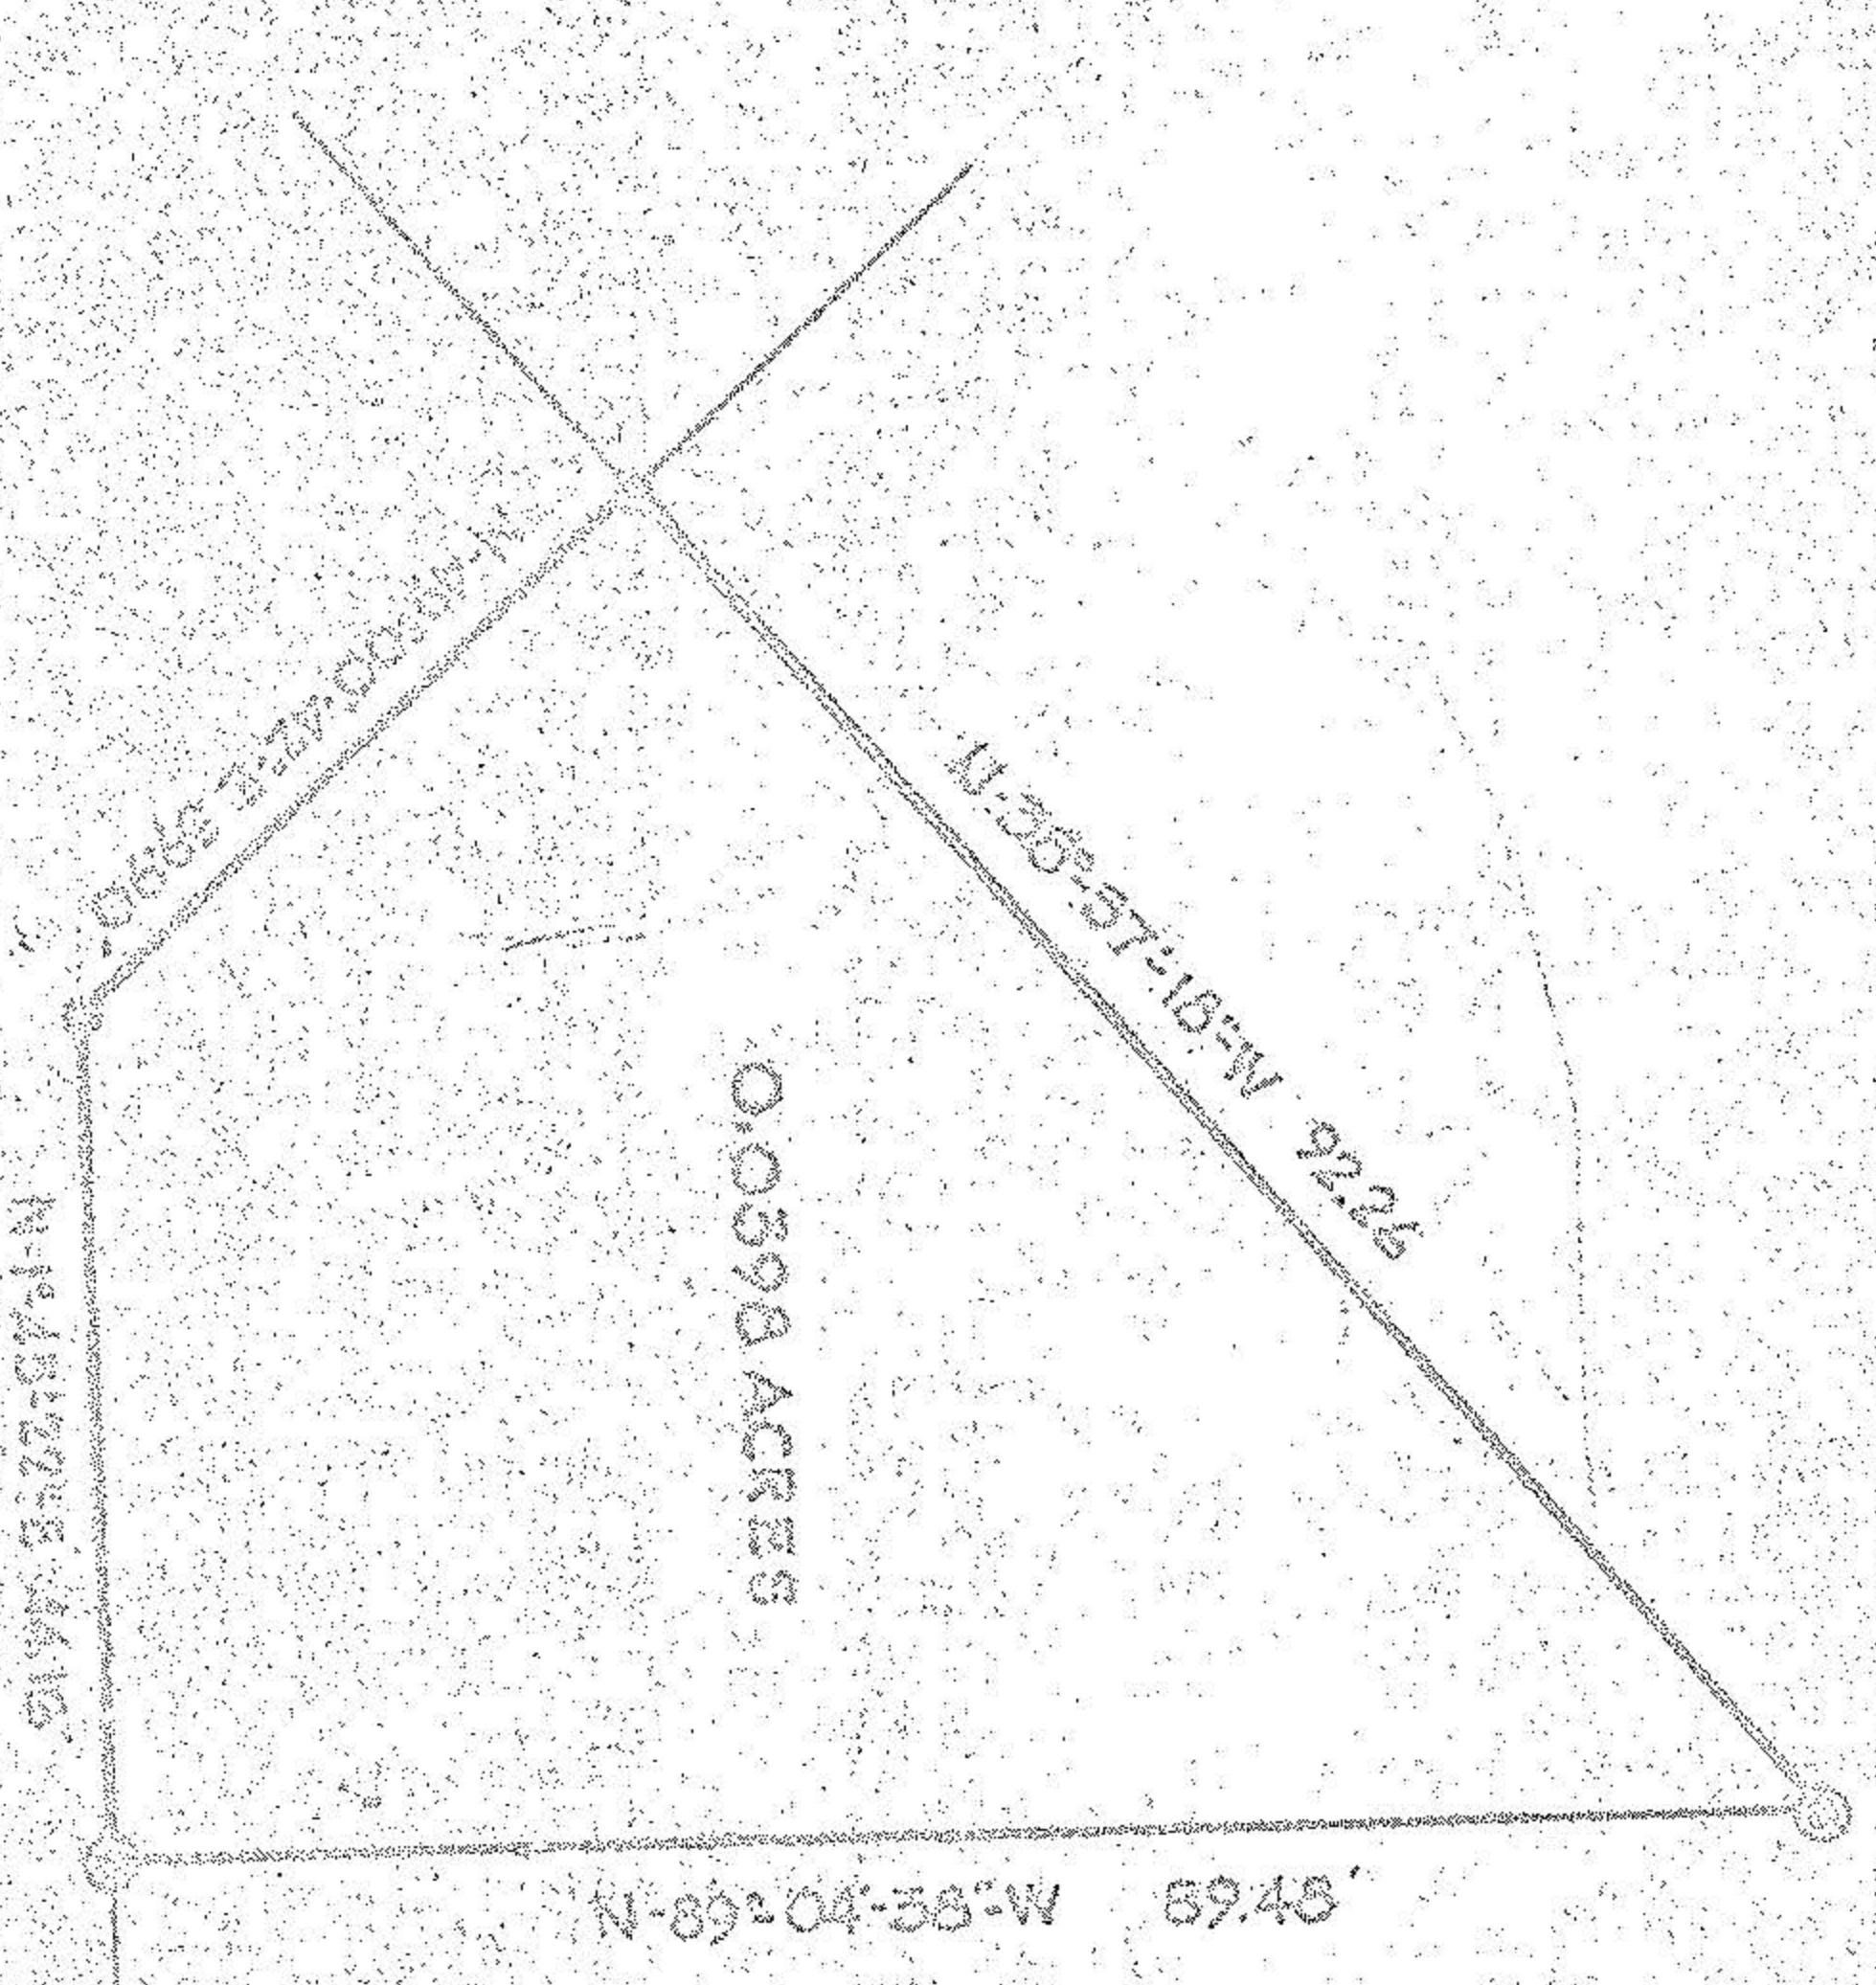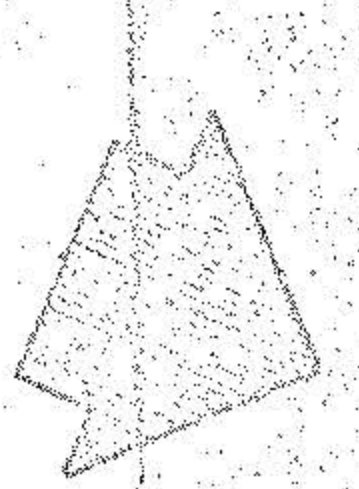

ROAD

PARCEL "A"
JAKMAS TO BEI

