


Charles P. Waryu
 CHARLES P. WARYU
 REGISTERED SURVEYOR NO. 5029

Map of Lands Prepared for Description
 Part of Lot No. 1, Tract No. 2, Original Black River Township,
 City of Amherst, Lorain County, Ohio
 4.4914 Acres of Land, PPN 02-02-001-104-075
 For Peter and Paul Sliman
 December 19, 2000
 By Charles P. Waryu, Registered Surveyor No. 5029

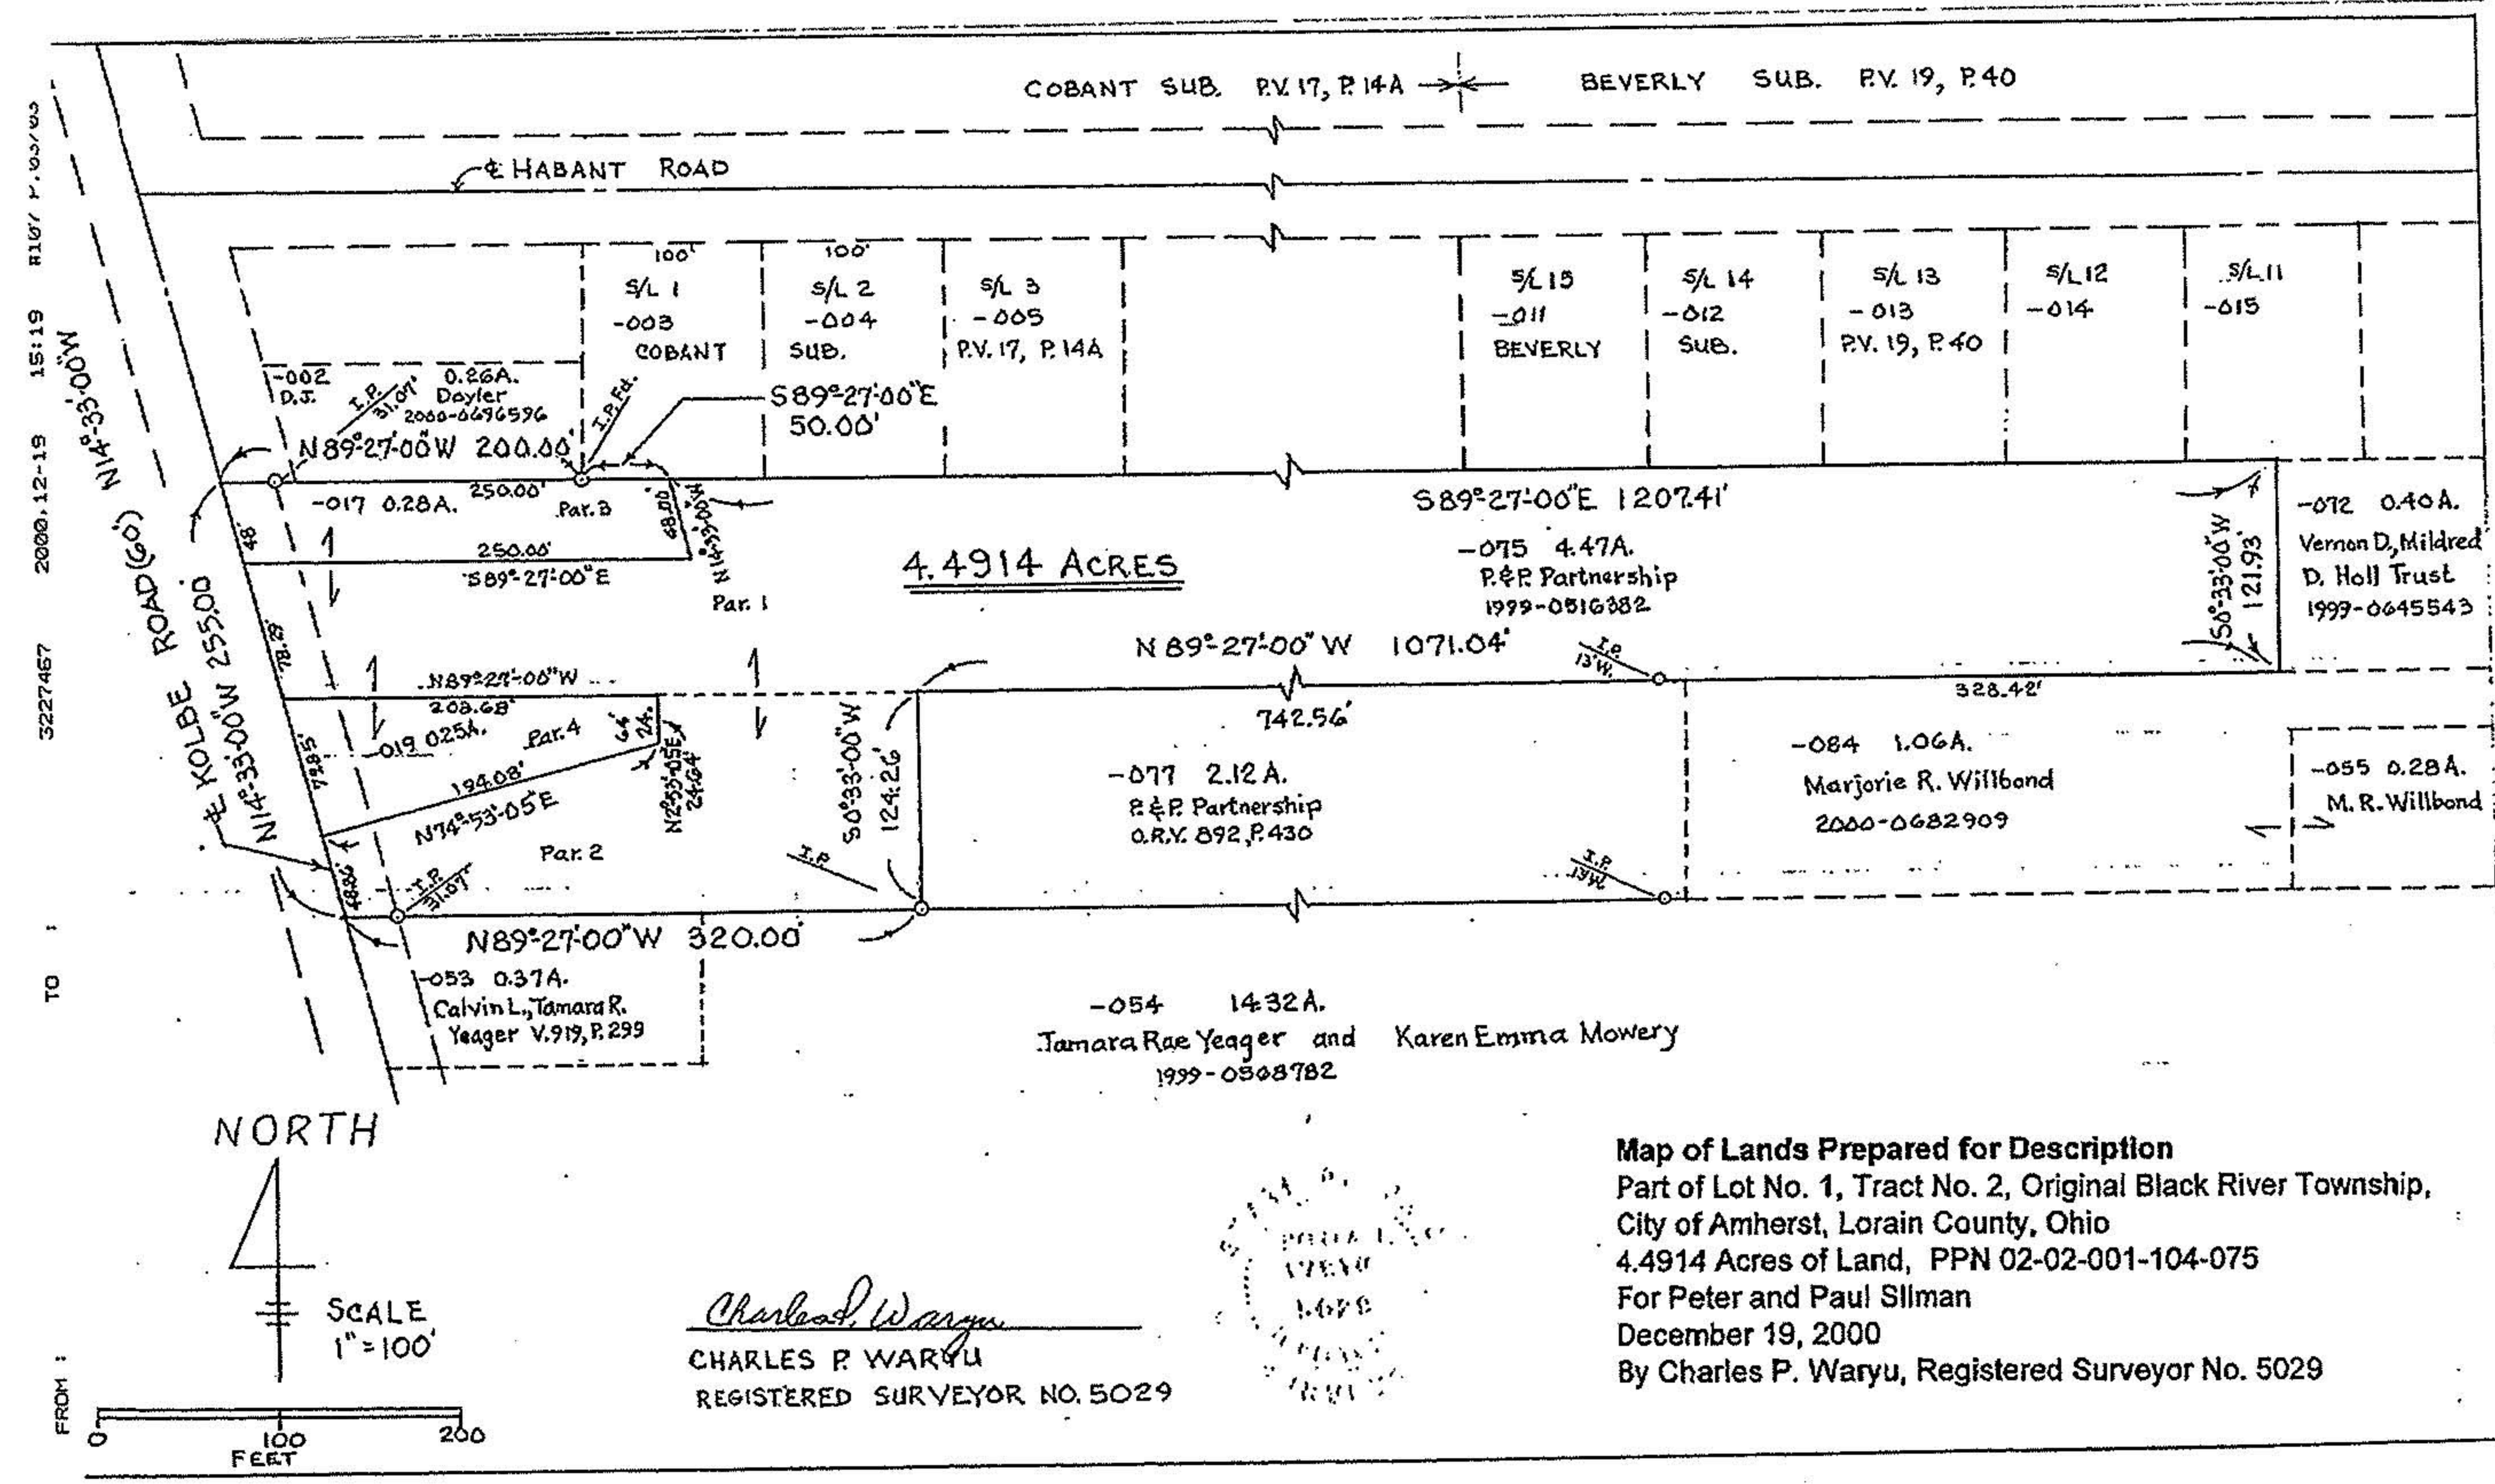

Charles P. Waryu
 CHARLES P. WARYU
 REGISTERED SURVEYOR NO. 5029

Map of Lands Prepared for Description
 Part of Lot No. 1, Tract No. 2, Original Black River Township,
 City of Amherst, Lorain County, Ohio
 4.4914 Acres of Land, PPN 02-02-001-104-075
 For Peter and Paul Sliman
 December 19, 2000
 By Charles P. Waryu, Registered Surveyor No. 5029

#00495-A

APPROVED
 LORAIN CO.
 MAP DEPT.
 DATE 12-27-00
 PPN 02-02-001-A
 BY R. Mainer