


Nicholas Horvath  
 D Vol. 340 PG 385 Feb 13-1945

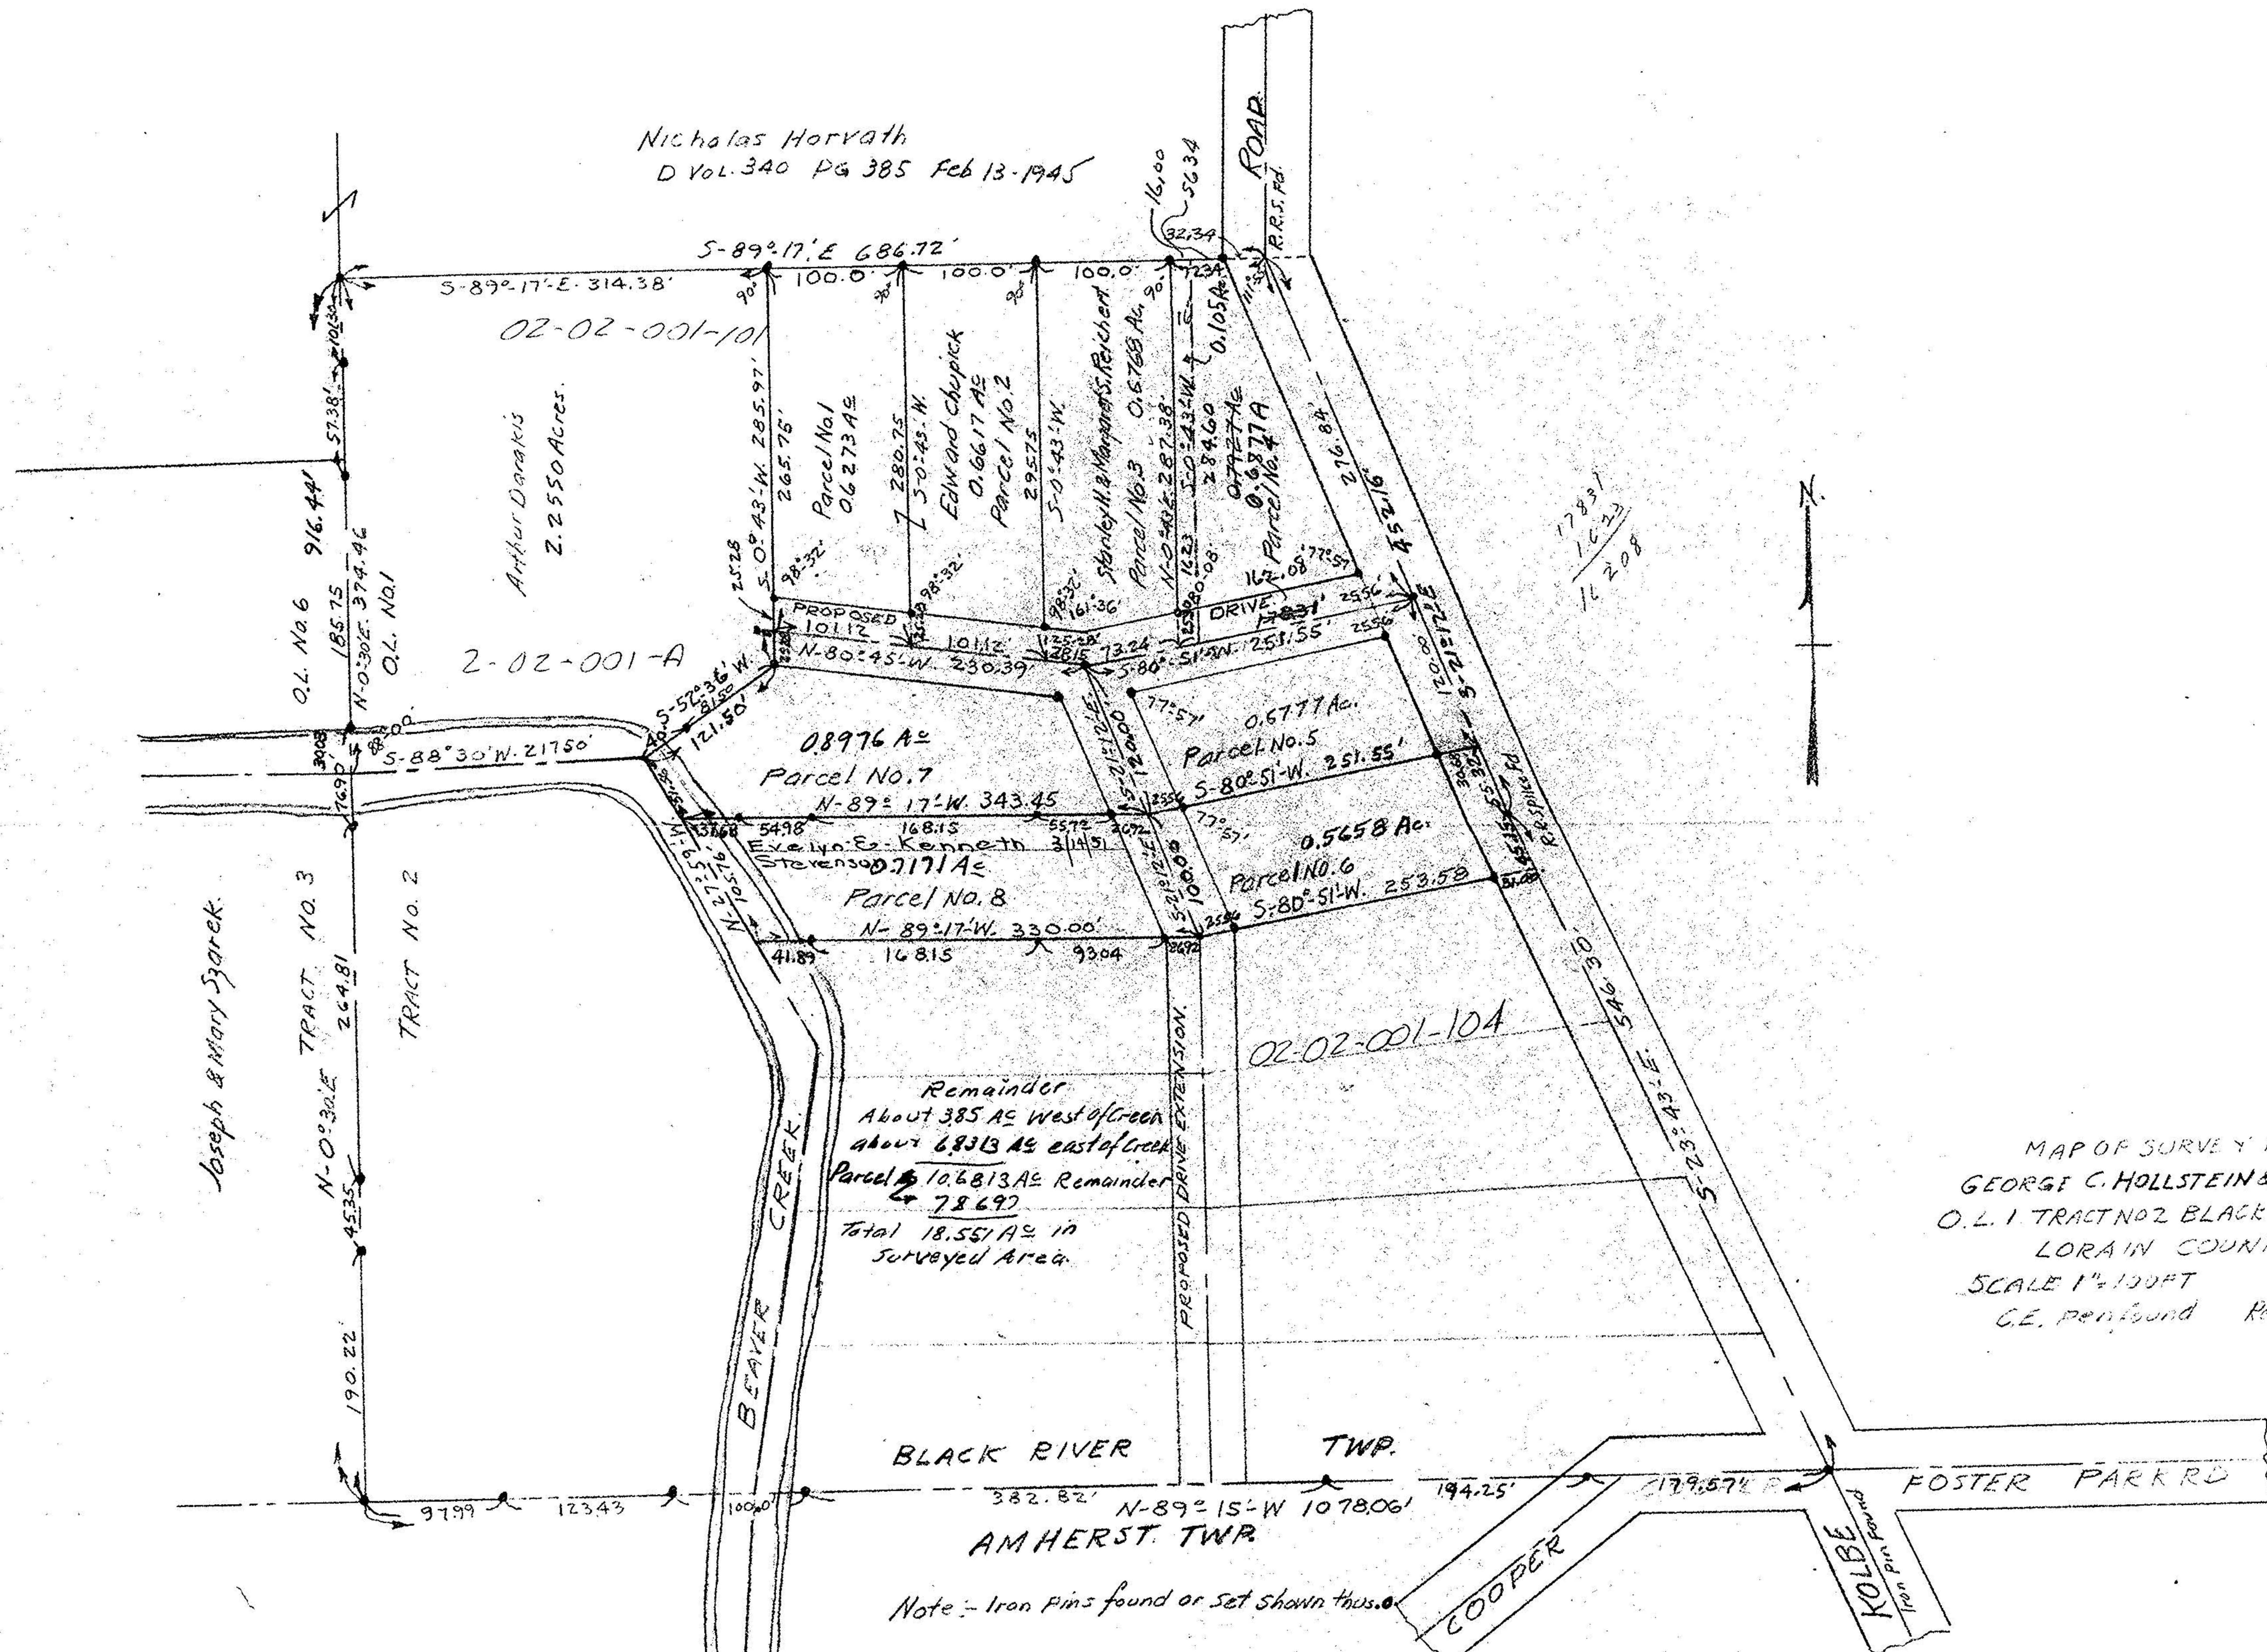

MAP OF SURVEY FOR  
 GEORGE C. HOLLSTEIN & ARTHUR DARAKIS  
 O.L. 1 TRACT NO. 2 BLACK RIVER TOWNSHIP  
 LORAIN COUNTY OHIO  
 SCALE 1"=100 FT JULY 18-1950  
 G.E. Penfound Registered Surveyor

Note: Iron Pins found or set shown thus.