
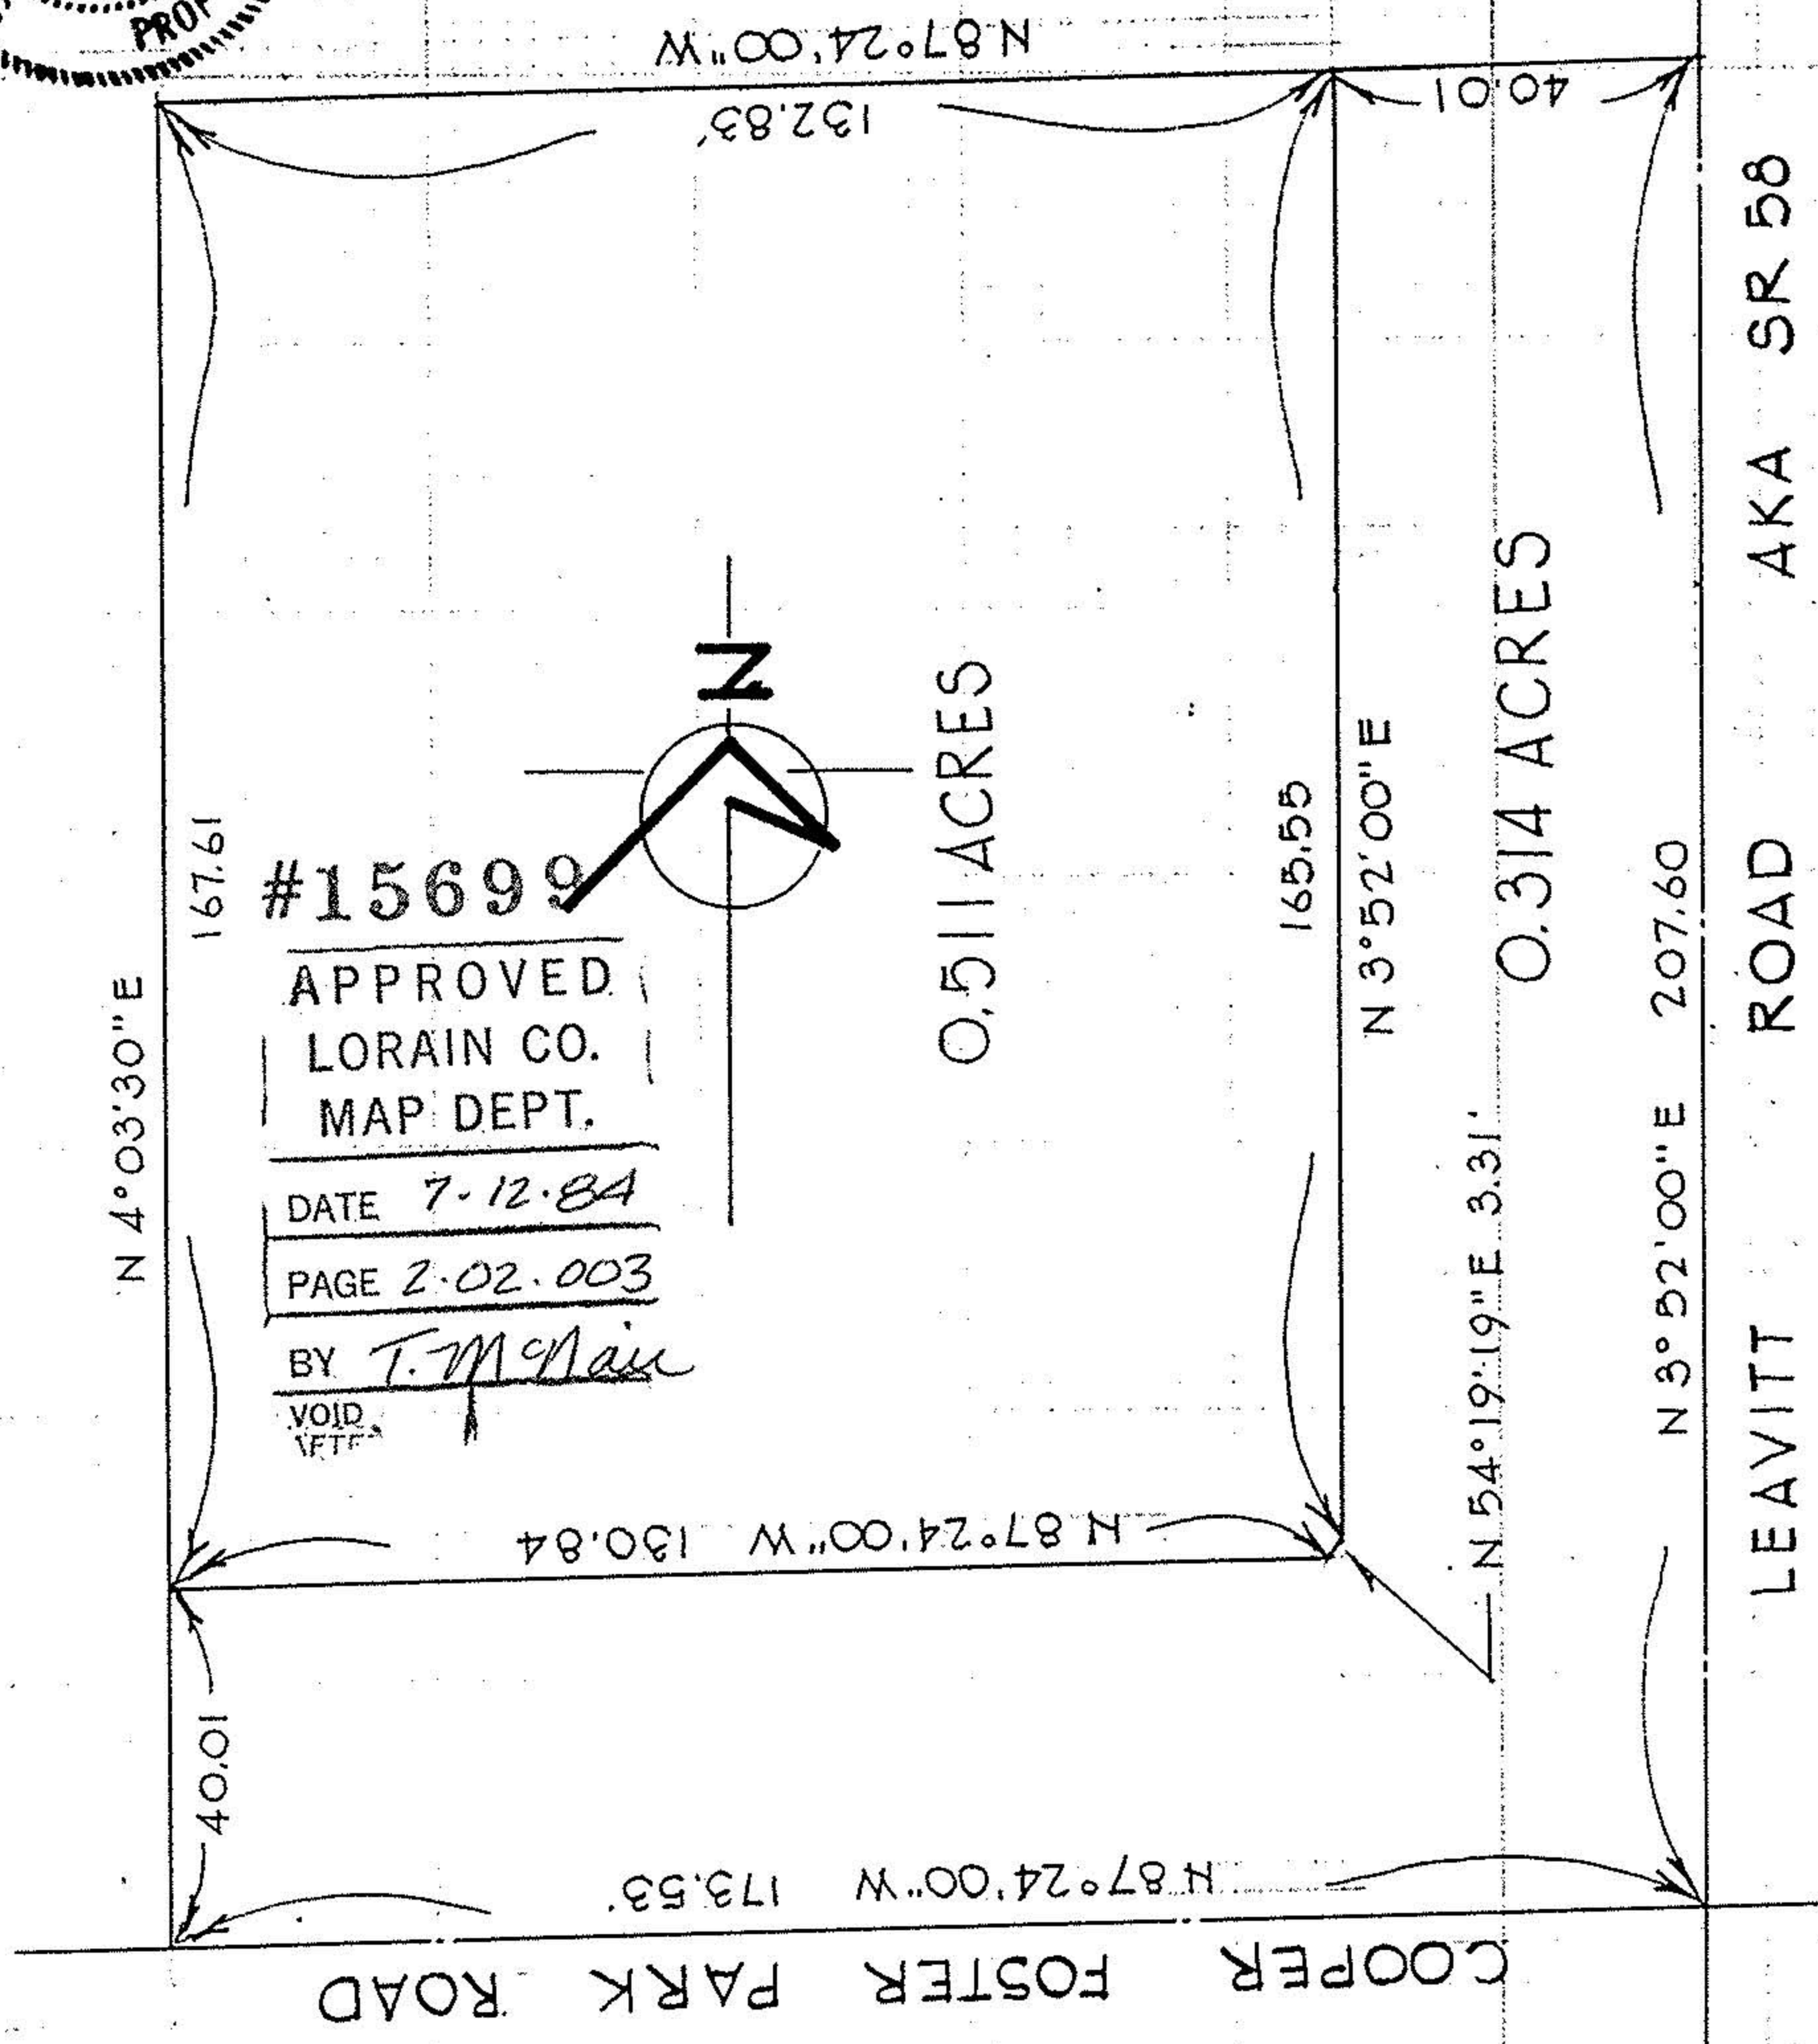


02-02-003 ← Page number same # 15699 02-02-003-101

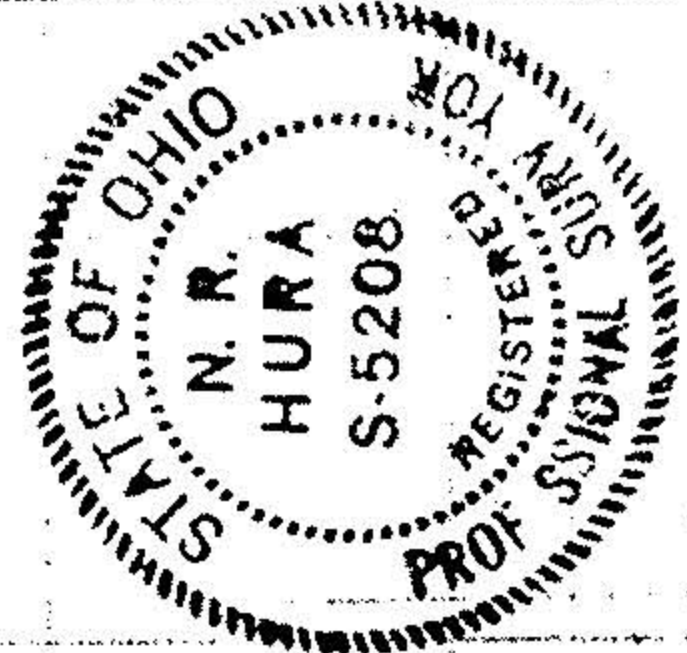

2-02-003