
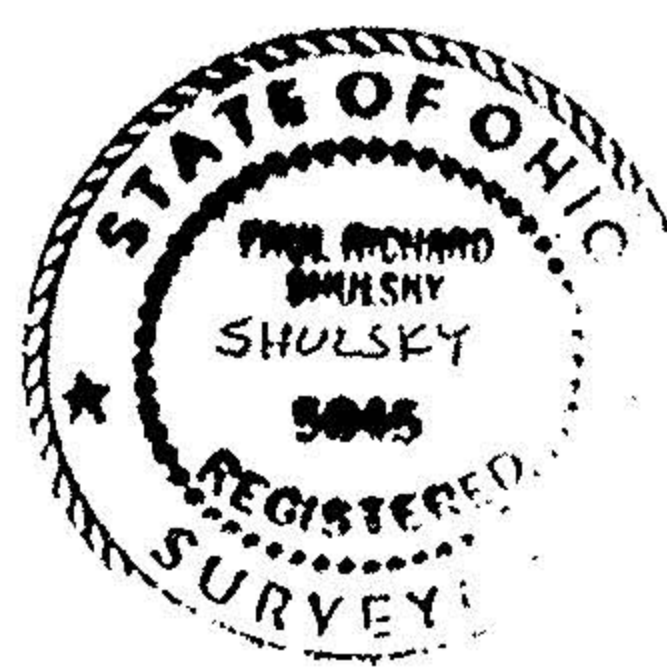


2-02-009-A

#18483

02-02-009-101-

101-000-50-2

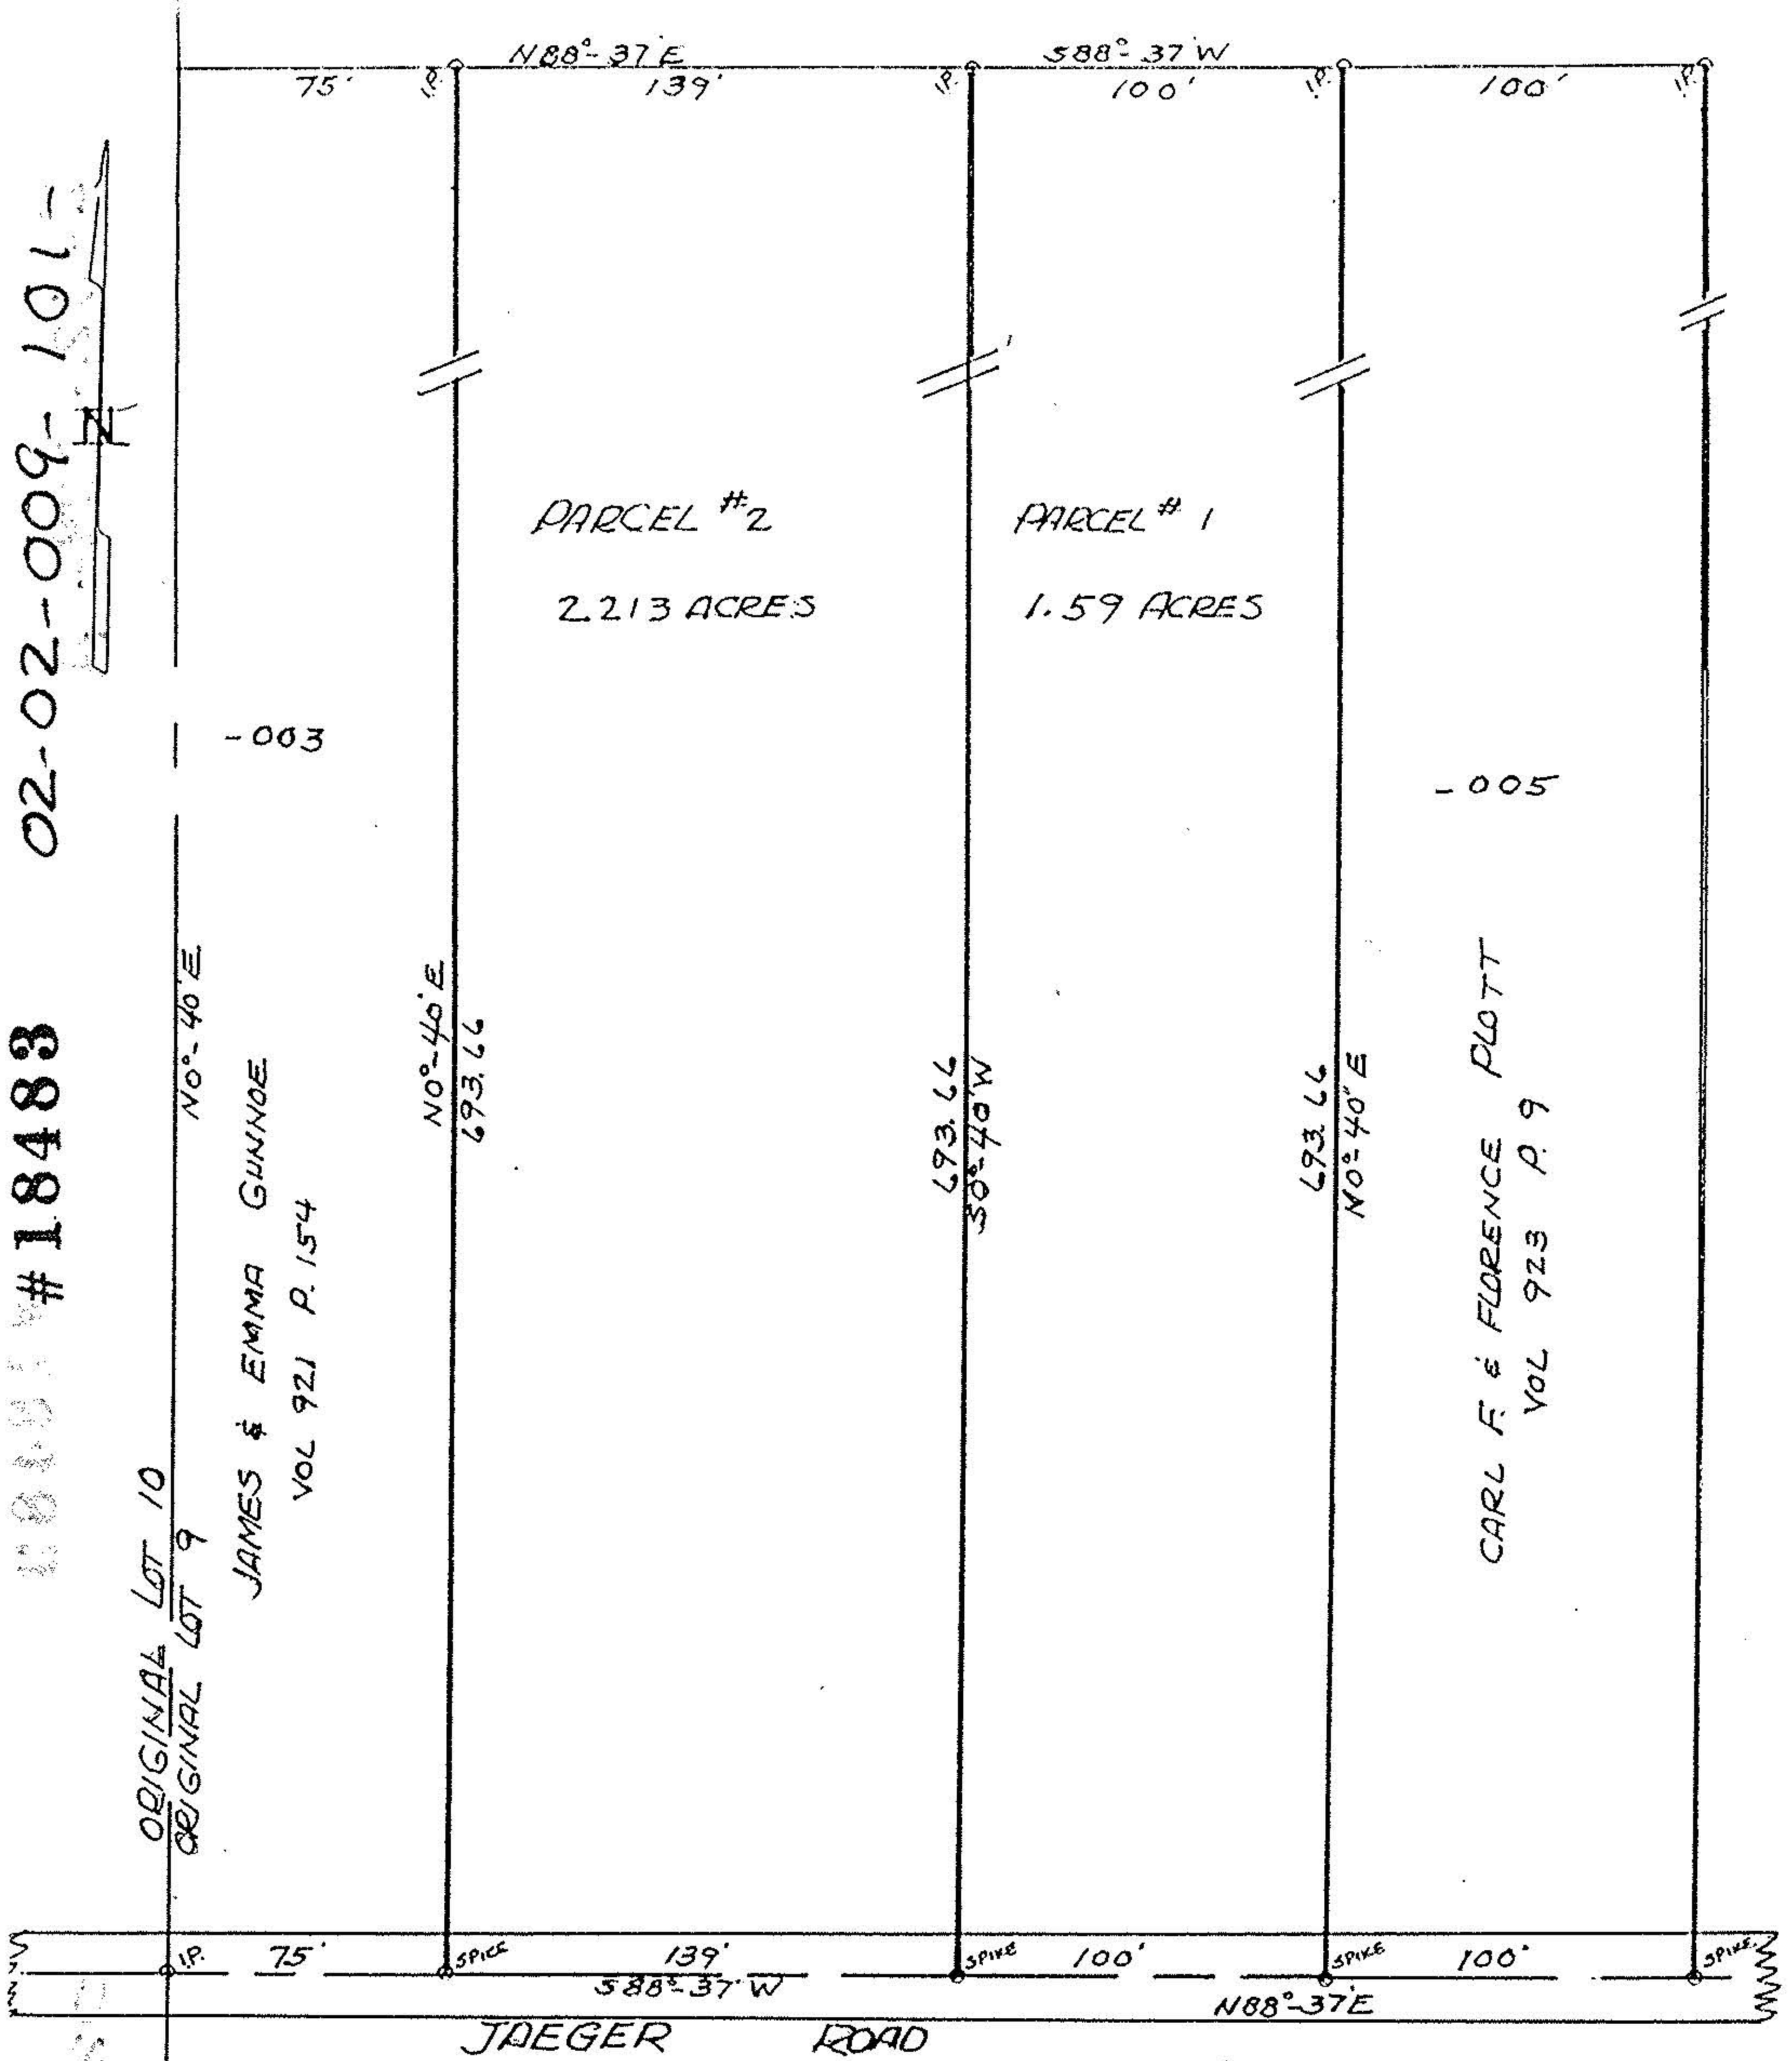

LOT SPLIT SURVEY  
 ORIGINAL LOT 9, TRACT 2  
 BLACK RIVER TOWNSHIP  
 JAEGER RD, LORAIN, OHIO  
 P.P. 02-02-009-101-004  
 SCALE 1" = 60' MAY 1989

#18483

APPROVED LORAIN CO. MAP DEPT.	
DATE	6-16-89
PAGE	2-02-009-4
BY	Carolyn Francis
VOID AFTER #	18483