

Public

not be established a highway And thereupon to wit on the 10th day of June aforesaid an order was issued from said commissioners to said committee. Which said Order together with their report on said road was duly returned at the December Session of

is in the words & figures following to wit -
State Of Ohio } Personally appeared before me Josiah Harris a Justice
Lorain County } of the peace Homer Terrell Eben Moore John Sherman
men who were duly sworn to faithfully discharge the within named
duties Amherst August 21st 1851. Josiah Harris J.P.


To the commissioners of Lorain County we the undersigned the committee named in the annexed order report that agreeably to the said order we with the said surveyor proceeded to view and survey the ground along which said road is proposed to be conducted and after taking into consideration the utility convenience and expense which will result as well to individuals as to the public if such road be opened

and established we are of the opinion that a road forty feet wide Beginning at a stake standing in the road running from Amherst Corners to Lake Erie at a point near to and south of the house of Lovina Cramley and running thence according to the survey and plot of the said Surveyor herewith returned North sixty five degrees east five chains to a spruce tree thence thirty four chains to a stake thence

North 88 1/2 degrees east twenty seven chains and ten links to a stake thence South 85 degrees east thirty two chains and sixty seven links to a stake standing on the west line of the Seavitt road would be of public utility and convenience and ought to be opened and established And we award damages to Lovina Cramley for the road passing through her land Eleven dollars and we are of opinion that no other person will be damaged
John Sherman
Homer Terrell }
Eben Moore } Committee

The above is a true survey and plot - Eben Moore
of the road named in the annexed order and reports Sept 10th 1851
John Sherman Surveyor - Said report and proceedings have been read according to law no further action was had at said session and afterwards to wit at the March session A.D. 1852 the report of said committee was taken up for final action thereon Where on due consideration of the same It was ordered that the said road be recented, and said road established and opened according

2-02-008-A1B

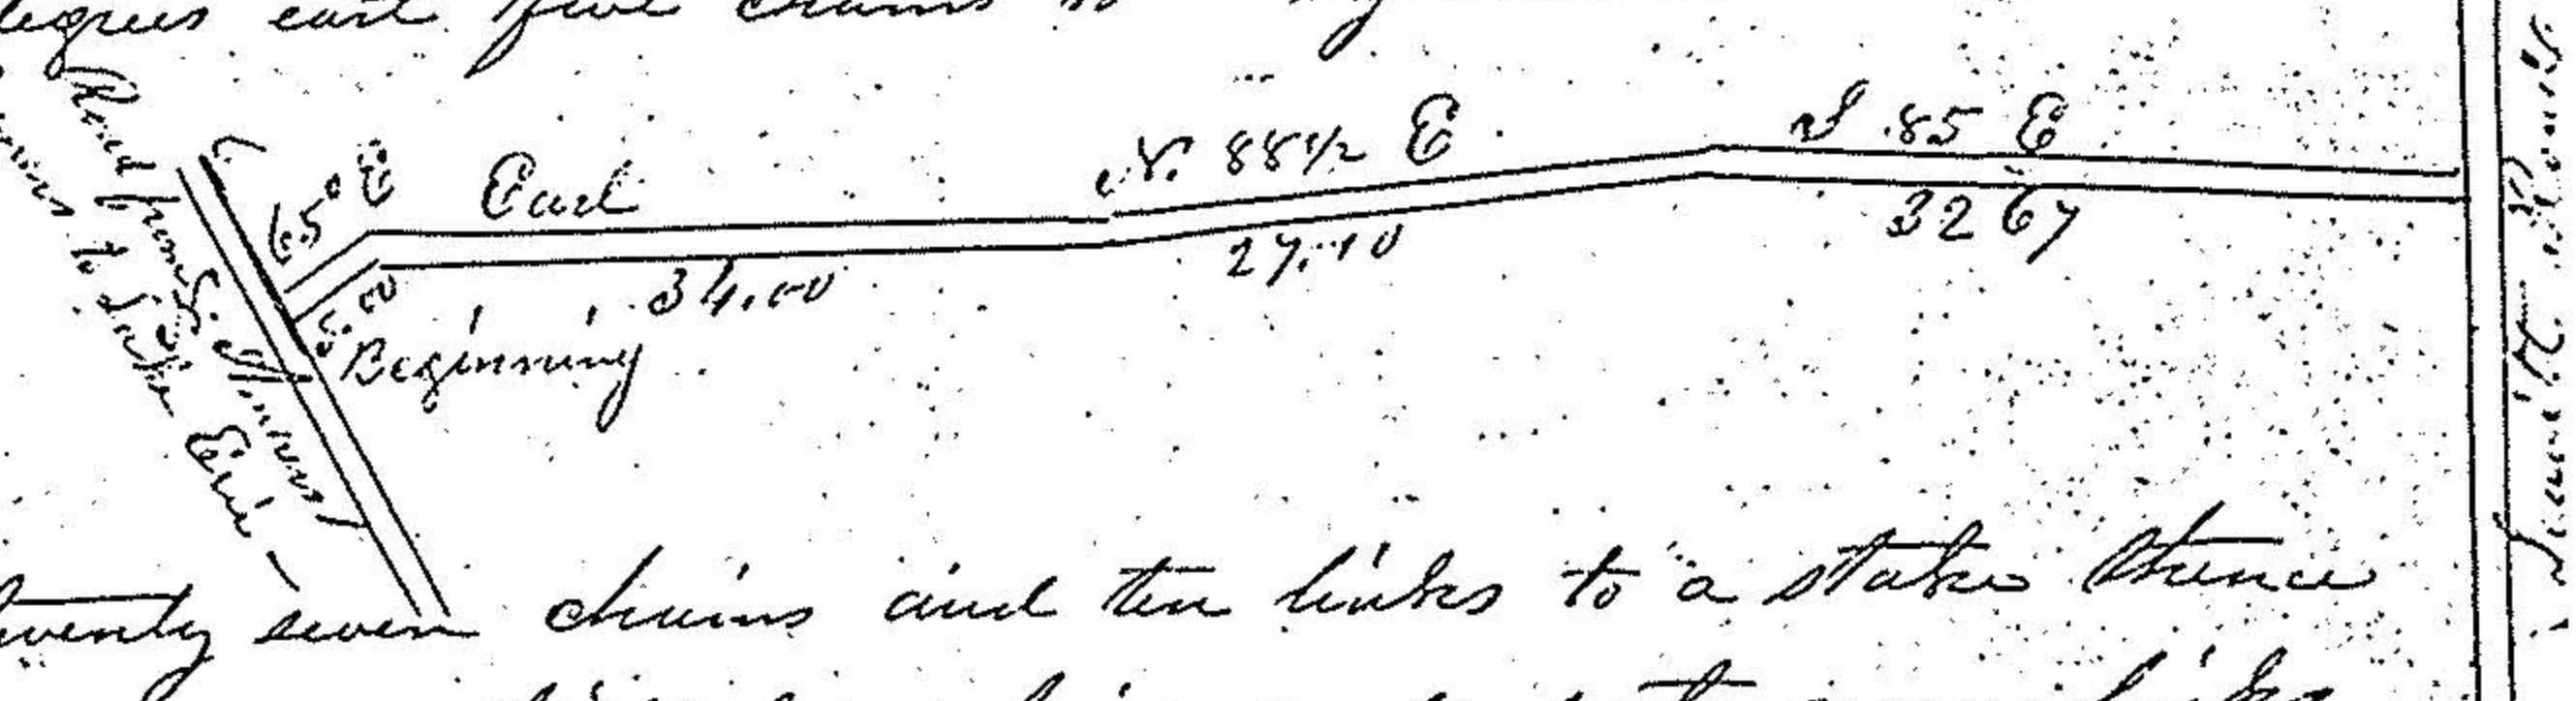

Public

not be established a highway And thereupon to wit on the 10th day of June aforesaid an order was issued from said commissioners to said committee. Which said Order together with their report on said road was duly returned at the December Session of

is in the words & figures following to wit -
State Of Ohio } Personally appeared before me Josiah Harris a Justice
Lorain County } of the peace Homer Terrell Eben Moore John Sherman
men who were duly sworn to faithfully discharge the within named
duties Amherst August 21st 1851. Josiah Harris J.P.

To the commissioners of Lorain County we the undersigned the committee named in the annexed order report that agreeably to the said order we with the said surveyor proceeded to view and survey the ground along which said road is proposed to be conducted and after taking into consideration the utility convenience and expense which will result as well to individuals as to the public if such road be opened

and established we are of the opinion that a road forty feet wide Beginning at a stake standing in the road running from Amherst Corners to Lake Erie at a point near to and south of the house of Lovina Cramley and running thence according to the survey and plot of the said Surveyor herewith returned North sixty five degrees east five chains to a spruce tree thence thirty four chains to a stake thence

North 88 1/2 degrees east twenty seven chains and ten links to a stake thence South 85 degrees east thirty two chains and sixty seven links to a stake standing on the west line of the Seavitt road would be of public utility and convenience and ought to be opened and established And we award damages to Lovina Cramley for the road passing through her land Eleven dollars and we are of opinion that no other person will be damaged
John Sherman
Homer Terrell }
Eben Moore } Committee

The above is a true survey and plot - Eben Moore
of the road named in the annexed order and reports Sept 10th 1851
John Sherman Surveyor - Said report and proceedings have been read according to law no further action was had at said session and afterwards to wit at the March session A.D. 1852 the report of said committee was taken up for final action thereon Where on due consideration of the same It was ordered that the said road be recented, and said road established and opened according

