


2-02-005-A
17912

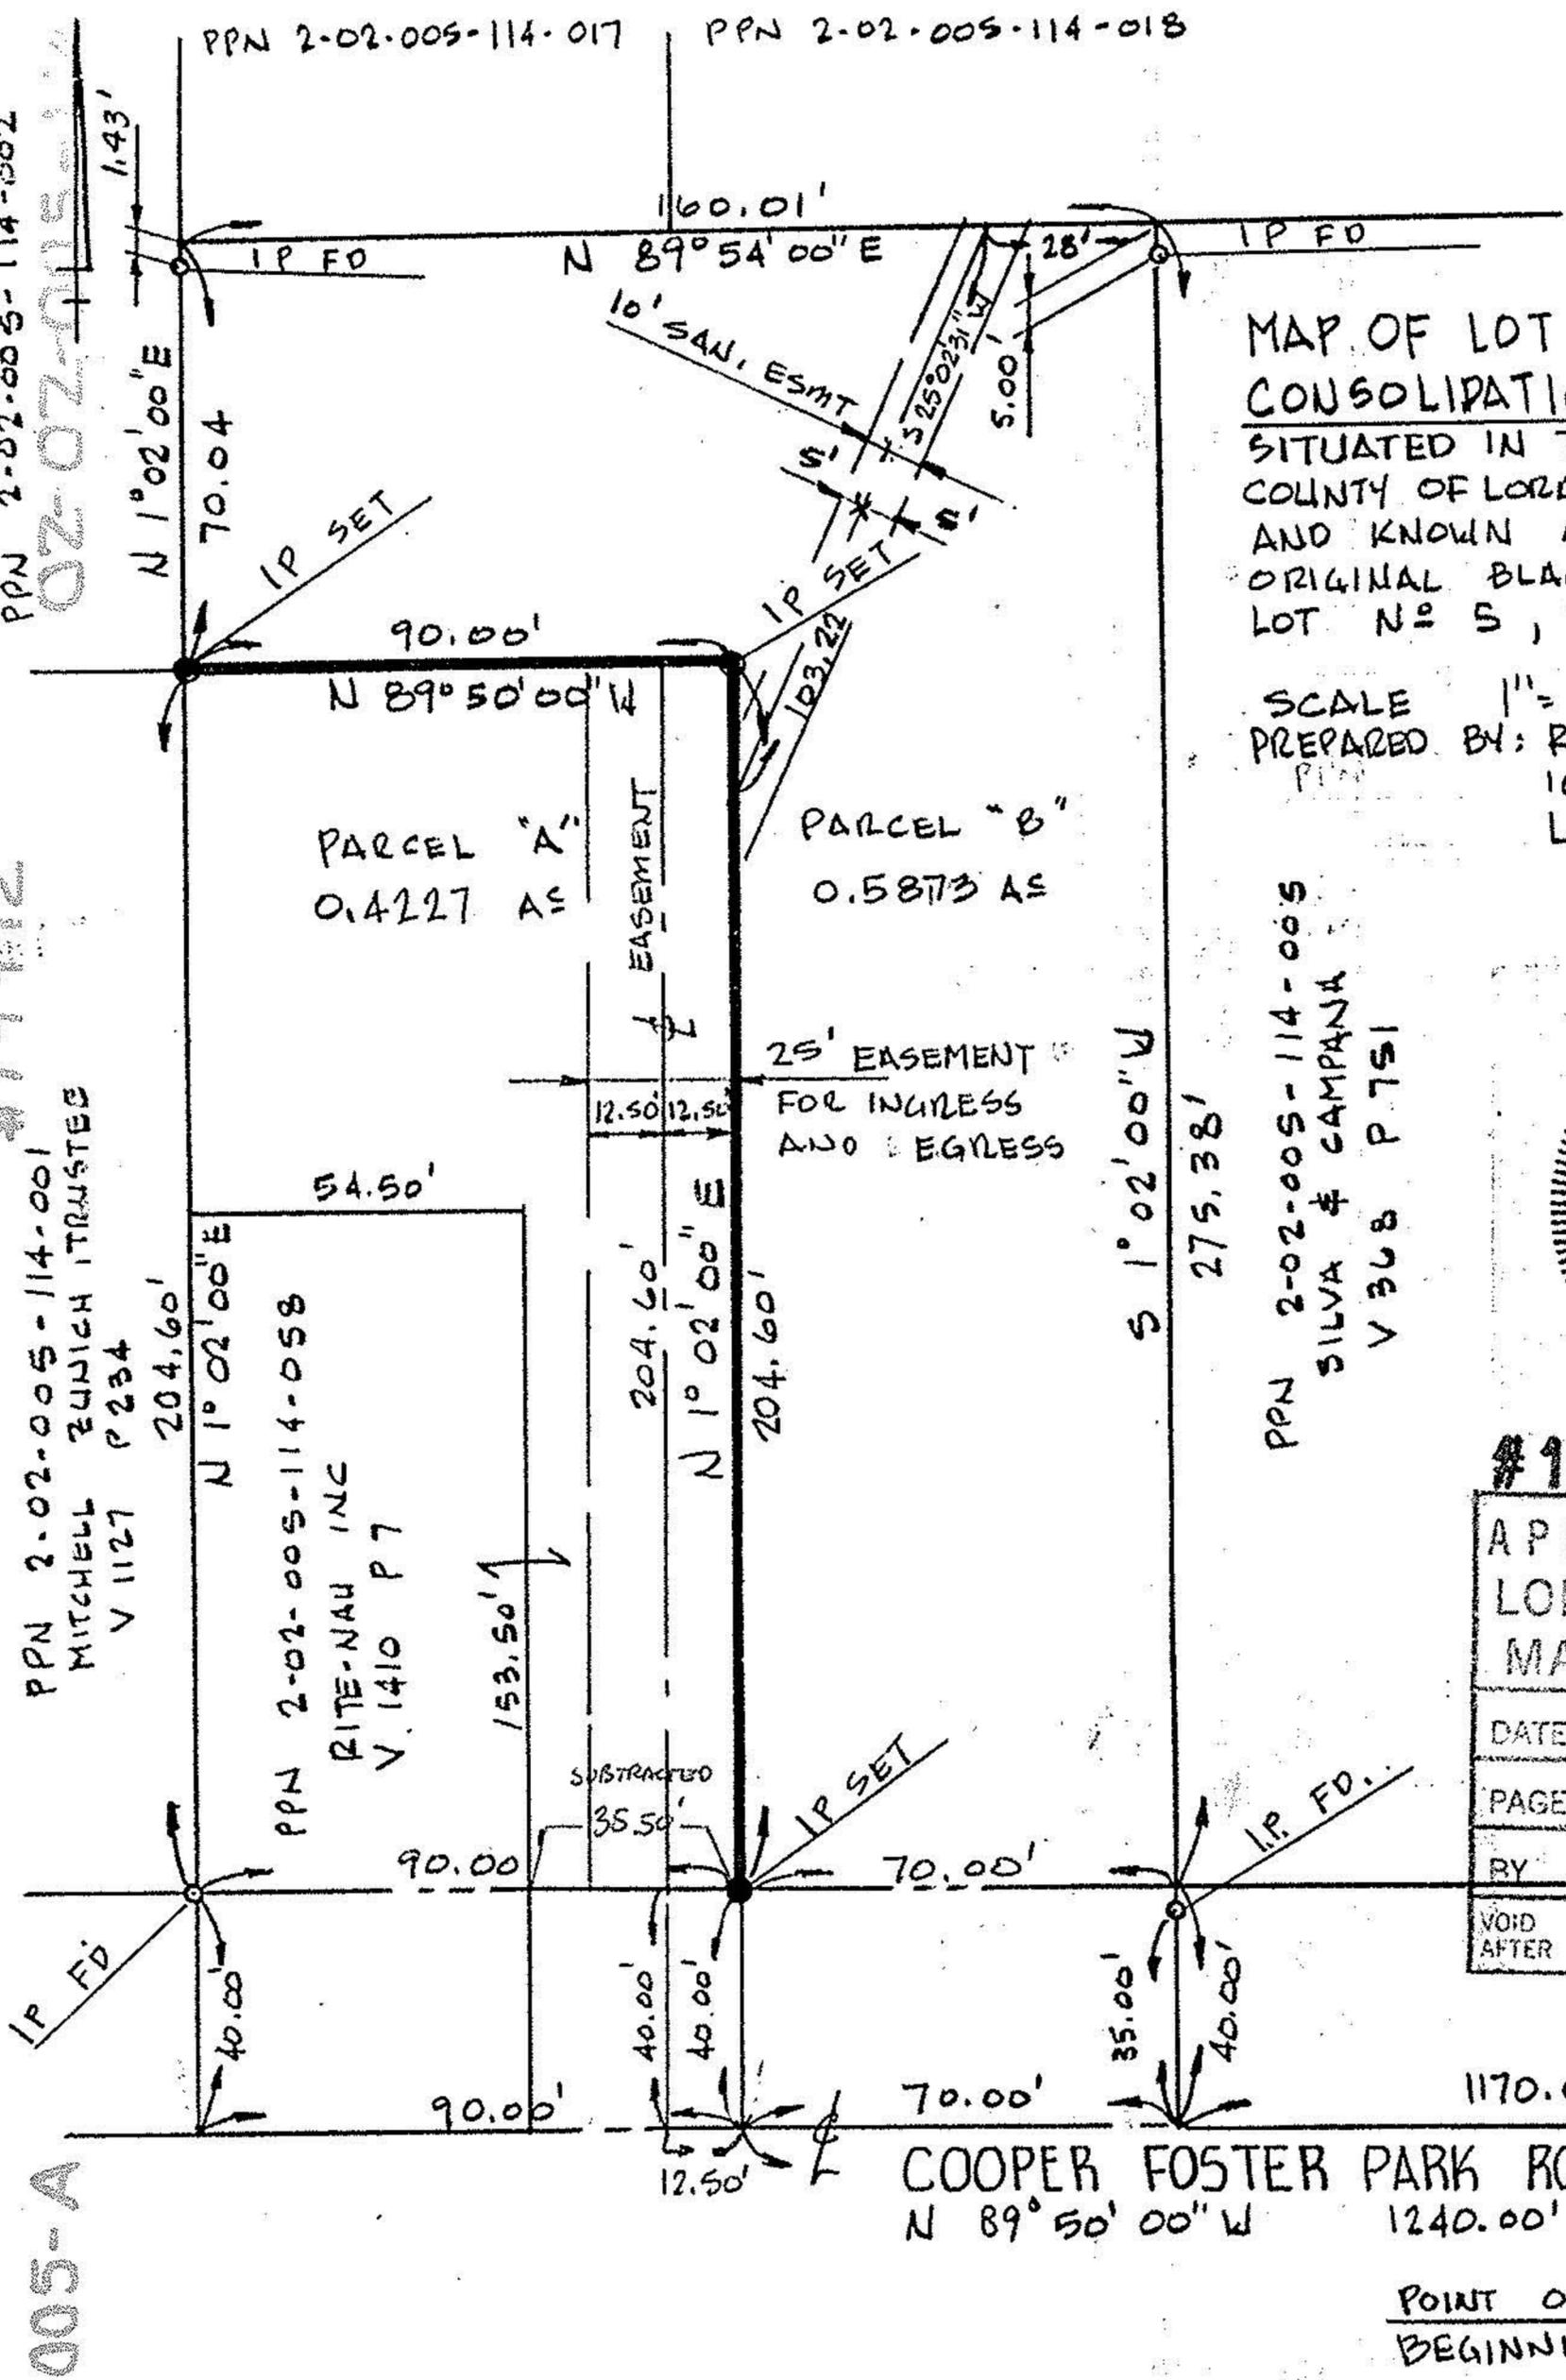

MAP OF LOT SPLIT AND CONSOLIDATION FOR RITE-NAU INC. SITUATED IN THE CITY OF LORAIN, COUNTY OF LORAIN & STATE OF OHIO AND KNOWN AS BEING PART OF ORIGINAL BLACK RIVER TOWNSHIP LOT NO 5, TRACT 2

SCALE 1" = 40'
 PREPARED BY: R. ROSEBECK PE, PS
 1022 W 30TH ST
 LORAIN OHIO

PPN 2-02-005-114-005
 SILVA & CAMPANA
 V 308 P 751



#19912
 APPROVED
 LORAIN CO.
 MAP DEPT.
 DATE 6-2-92
 PAGE 2-02-005-A
 BY J. McMein
 VOID AFTER 19912

OBERLIN AVE.

COOPER FOSTER PARK ROAD
 N 89° 50' 00" W 1240.00'

POINT OF BEGINNING

PPN 2-02-005-114-002
 02-07-2015

PPN 2-02-005-114-001
 MITCHELL ZUNICH TRUSTEE
 V 1127 P 234

PPN 2-02-005-114-058
 RITE-NAU INC
 V. 1410 P 7

PPN 2-02-005-114-017 PPN 2-02-005-114-018