

development consultants
4808 edgewood drive
lorain, ohio 44053

APPROVED BY THE LORAIN CITY PLANNING
COMMISSION NO PLAT REQUIRED
Sid Subzky
SECRETARY LORAIN CITY PLANNING COMMISSION



19787
02-02-005-112
02-02-005-900
2-02-005-A

GARGASZ DRIVE

APPROVED
AS TO DESCRIPTION ONLY

Date 11-8-92

Per Patrick A. Hura
City of Lorain
Engineering Dept.

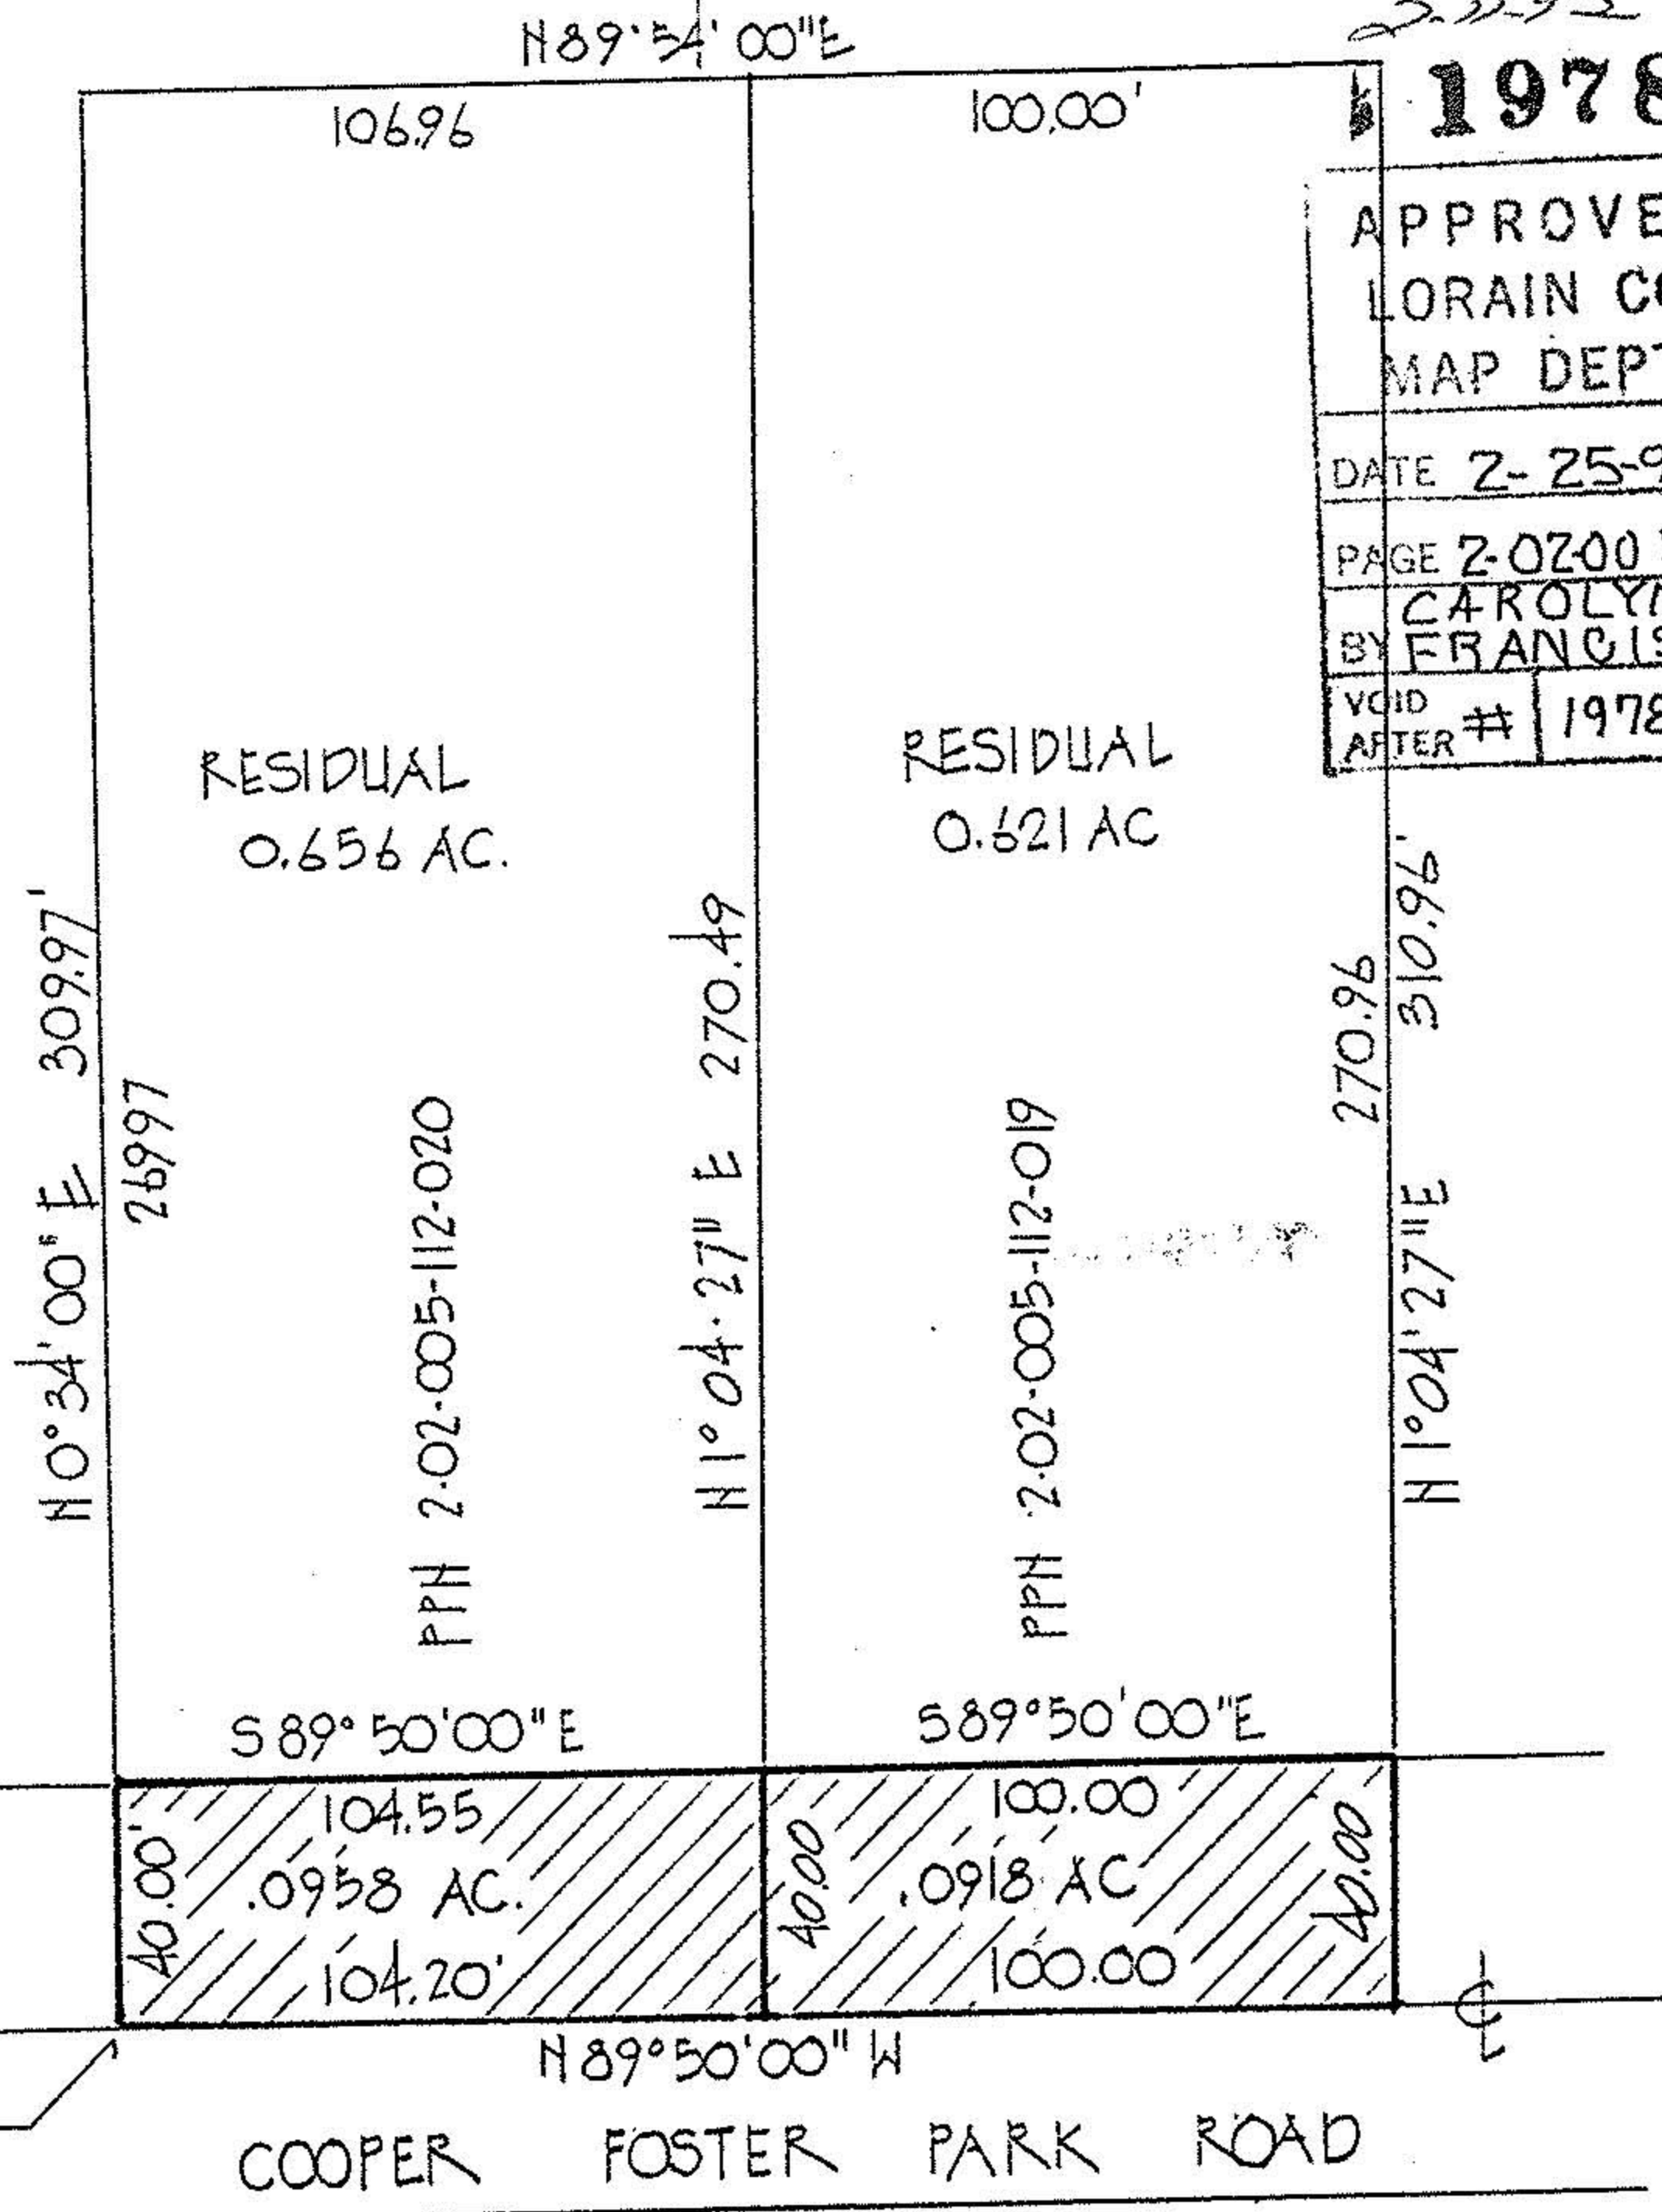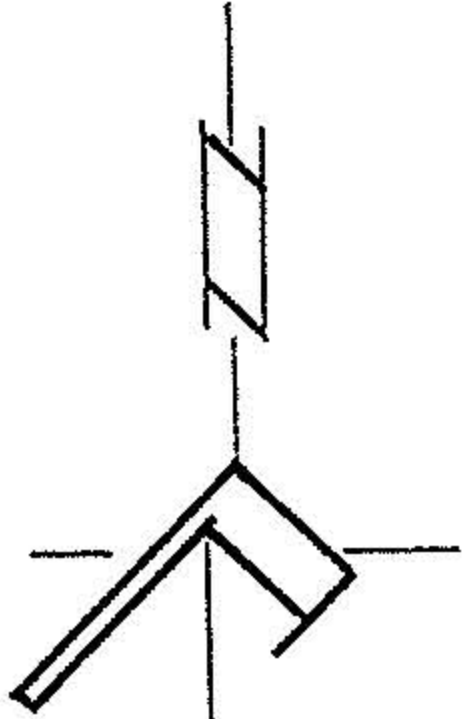

2-25-92

19787

APPROVED	
LORAIN CO	
MAP DEPT.	
DATE	2-25-92
PAGE	2-02005 A
BY	CAROLYN FRANCIS
VOID AFTER #	19787



PLAT OF LOT SPLIT FOR PURPOSES OF STREET
DEDICATION. PPN 2-02-005-112-019 & 2-02-005-112-020
Owner: ECKER PROFESSIONAL ARTS PLAZA INC.
ORV. 0432 PG. 0642
FEBRUARY 7, 1992 SCALE 1"=50'-0"