



105
 SEVEN PINES NO 6
 SUB.
 Vol. 30 Pgs. 63

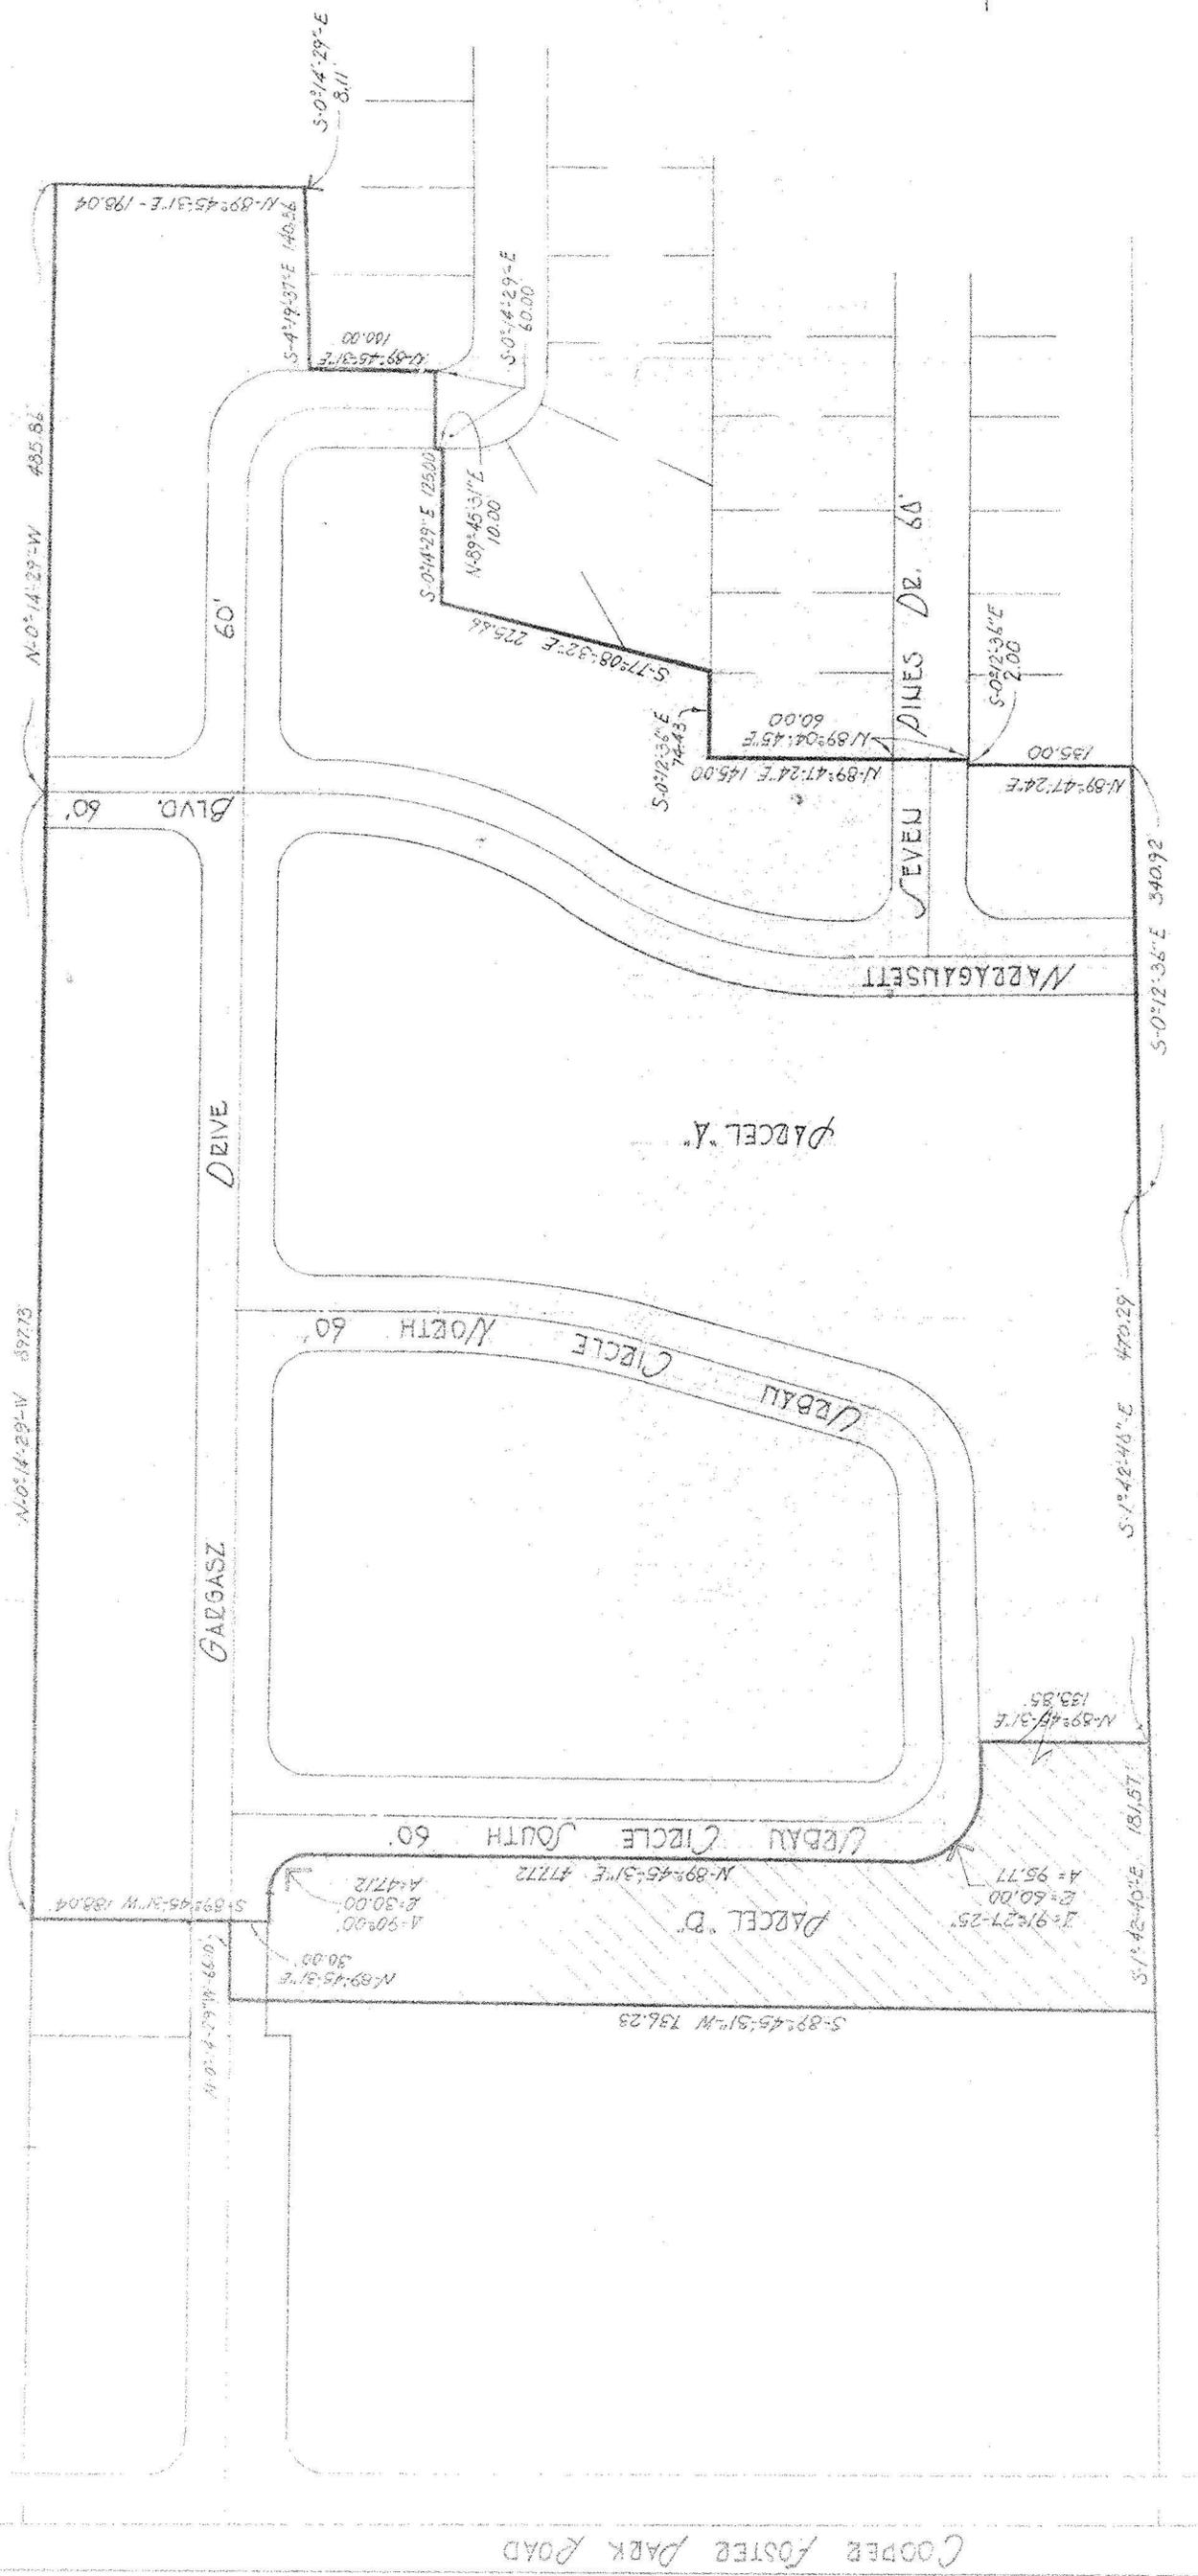

PART OF ORIGINAL LOT NO. 4 TRACT NO. 2
 BLACK RIVER TOWNSHIP - LABAU COUNTY,
 CITY OF LABAU
 SCALE 1"=100' OCT 1972

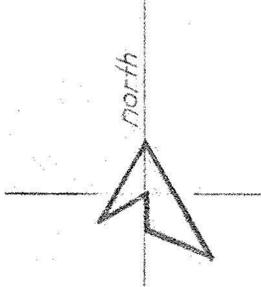

NORMAN R. ADRA
 REGISTERED SURVEYOR

LEGEND

	ACRES IN LAUD	ACRES IN DEDICATED STREETS	TOTAL ACRES
PARCEL "A"	16.09	5.07	21.16
PARCEL "B"	2.164	.045	2.209

COOPER FOSTER PARK ROAD