


# 99-00257

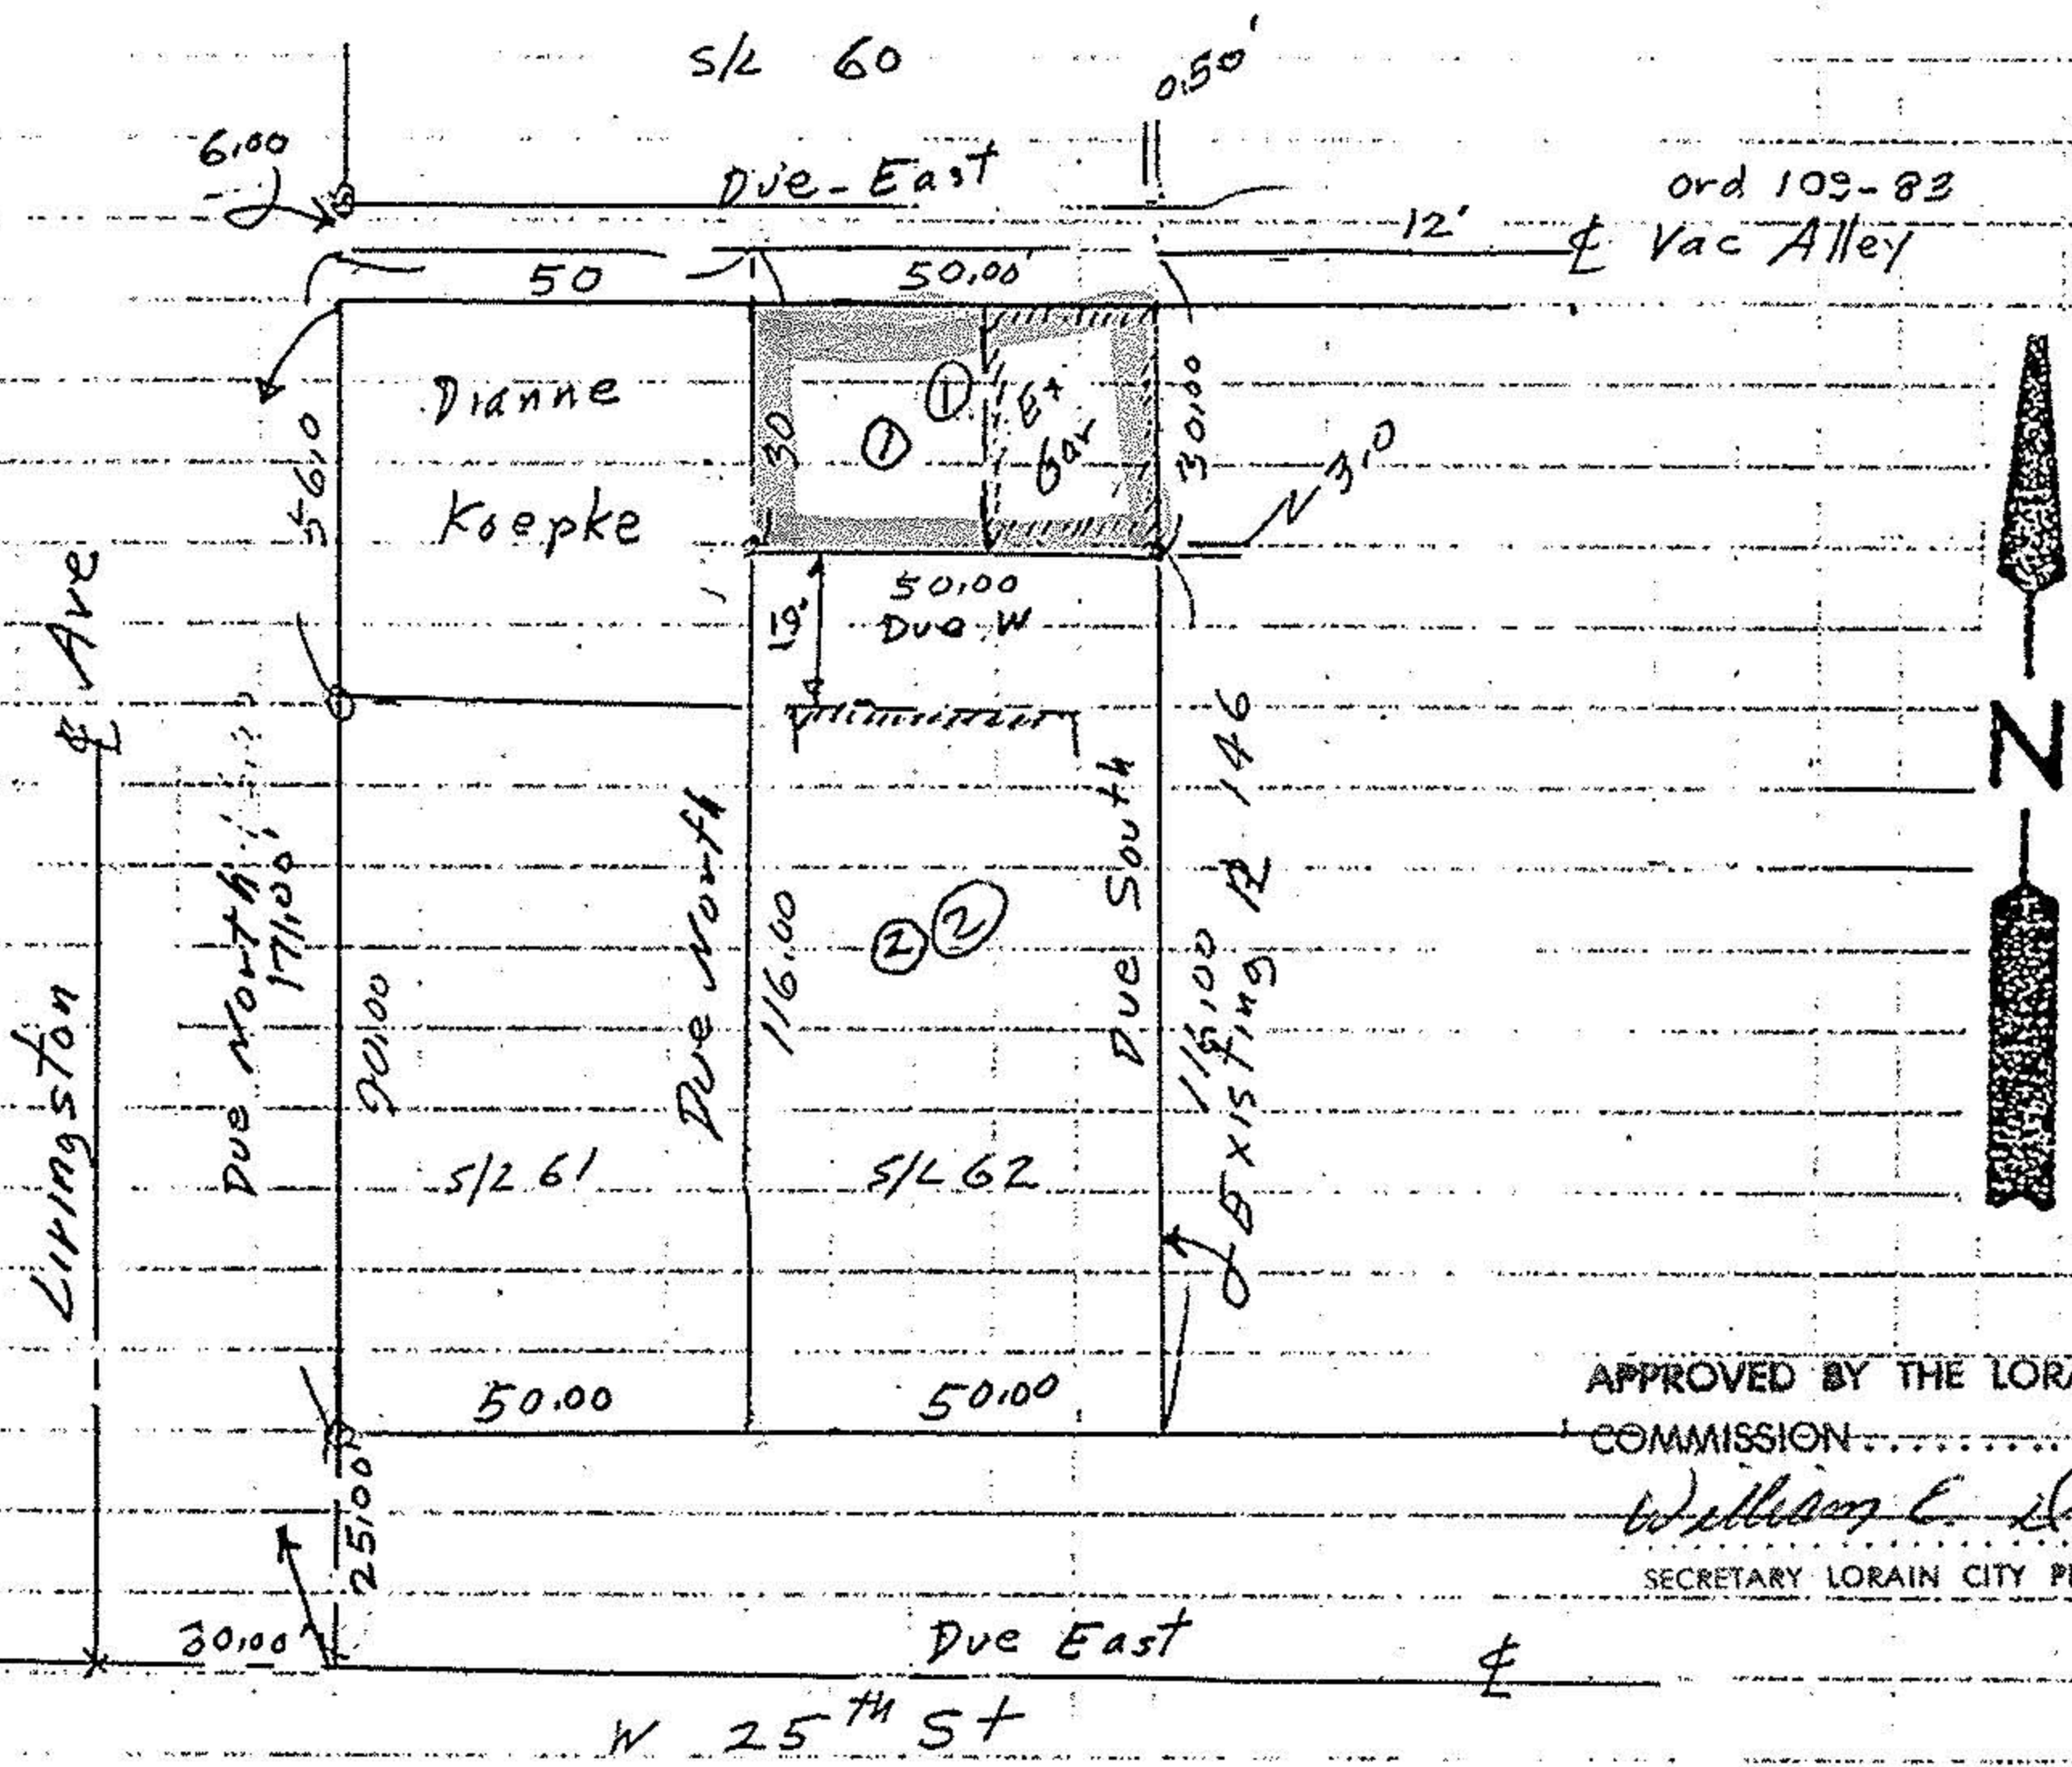

APPROVED BY THE LORAIN CITY PLANNING COMMISSION..... NO PLAT REQUIRED  
 William E. Robin 10-19-99  
 SECRETARY LORAIN CITY PLANNING COMMISSION


PPN 0201003780 012

- ① 1500 sq ft 0.0344 Ac
  - ② 5800 sq ft 0.1331 Ac
- Richard A & Sherry Piscione  
 OR 565 Pg 431

APPROVED

AS TO DESCRIPTION ONLY  
 Date 10/19/99  
 City of Lorain  
 Per Lumberly Hosk  
 Engineering Dept.

Bearings to described Angles  
 o iron pipes fd  
 • iron pins set

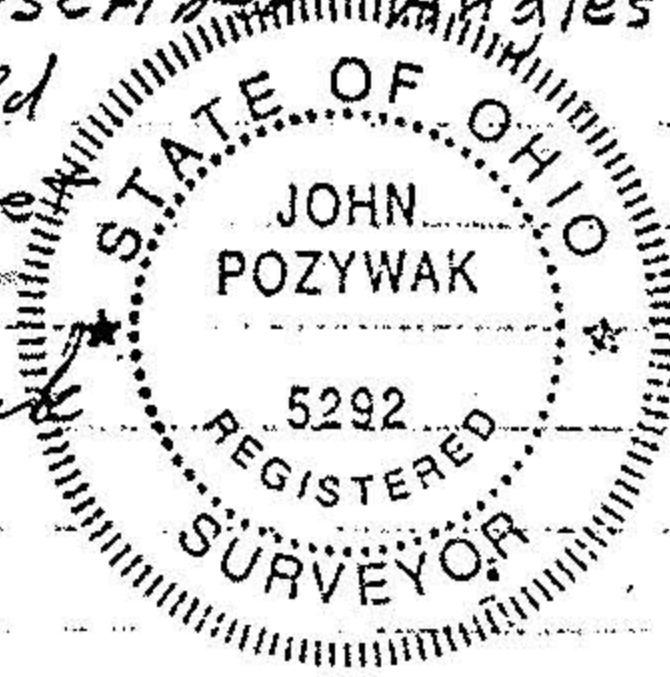

John Pozywak

Survey of a split of  
 subplot 62  
 Brass Company Addition  
 P. Vol 4 Pg 35  
 Original Black River Township  
 Tract 1 original Lot 3  
 City of Lorain Lorain County  
 Scale 1"=40' Sept 1999