
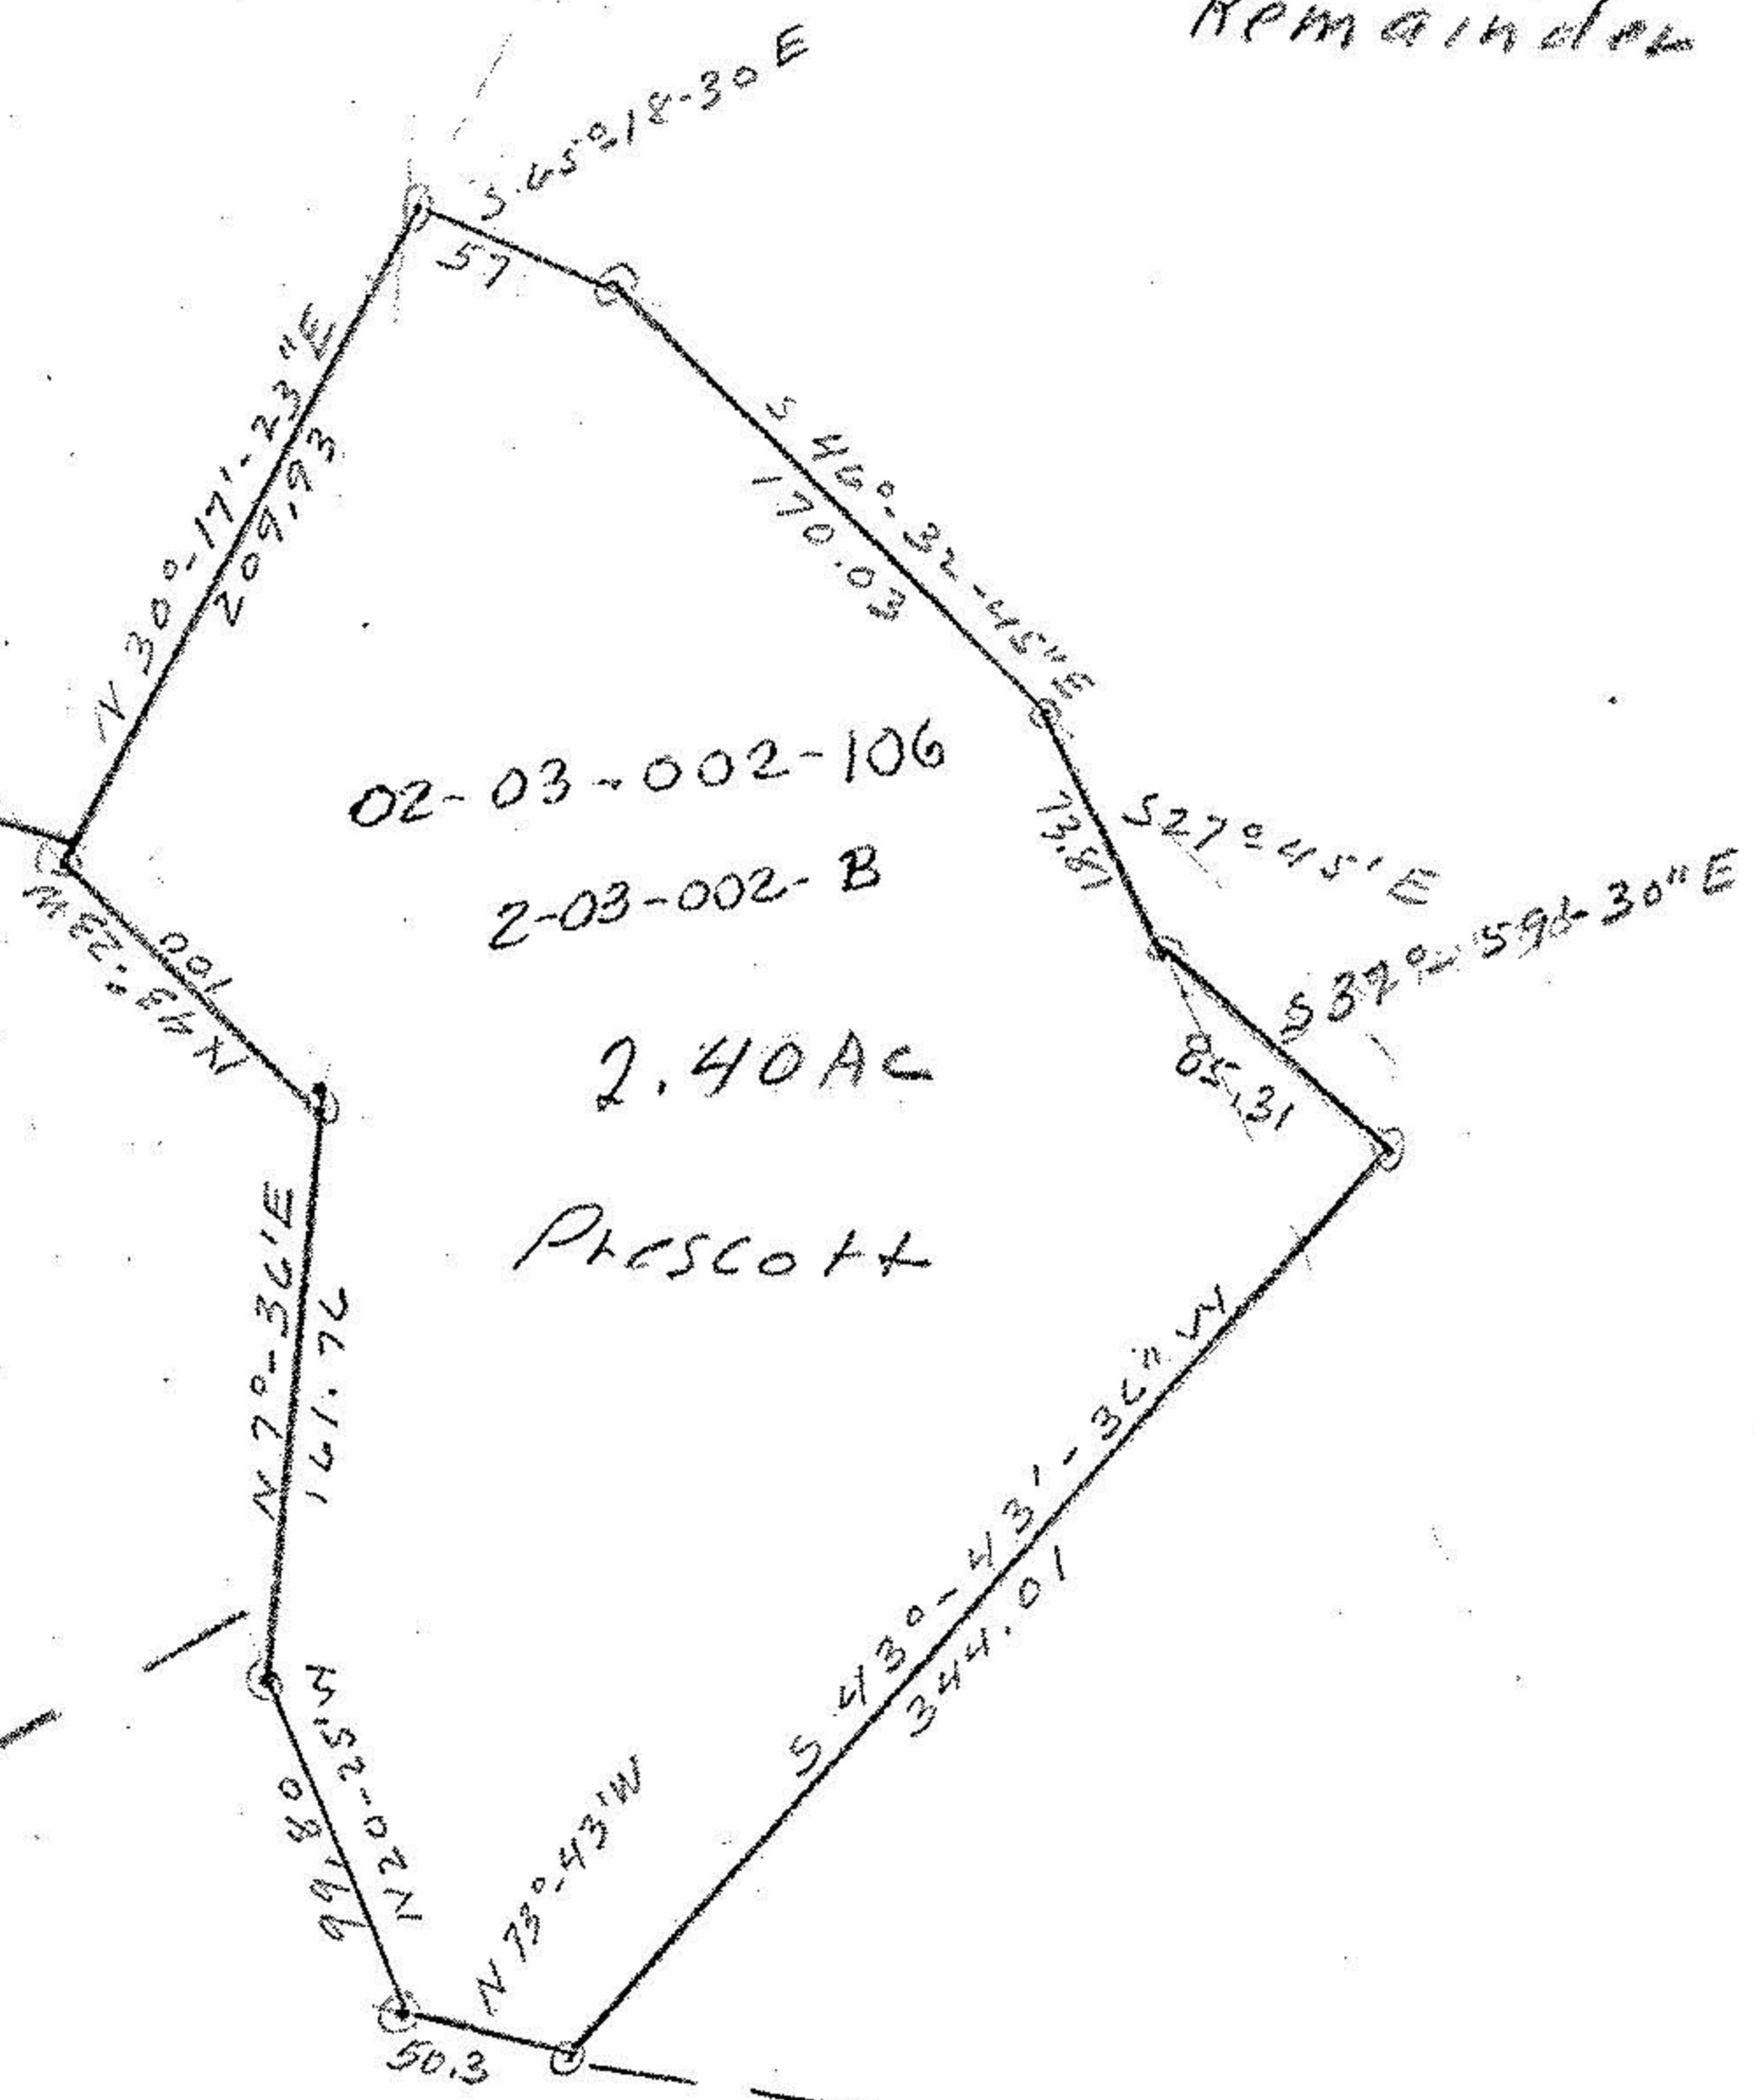


13.34  
Remainder

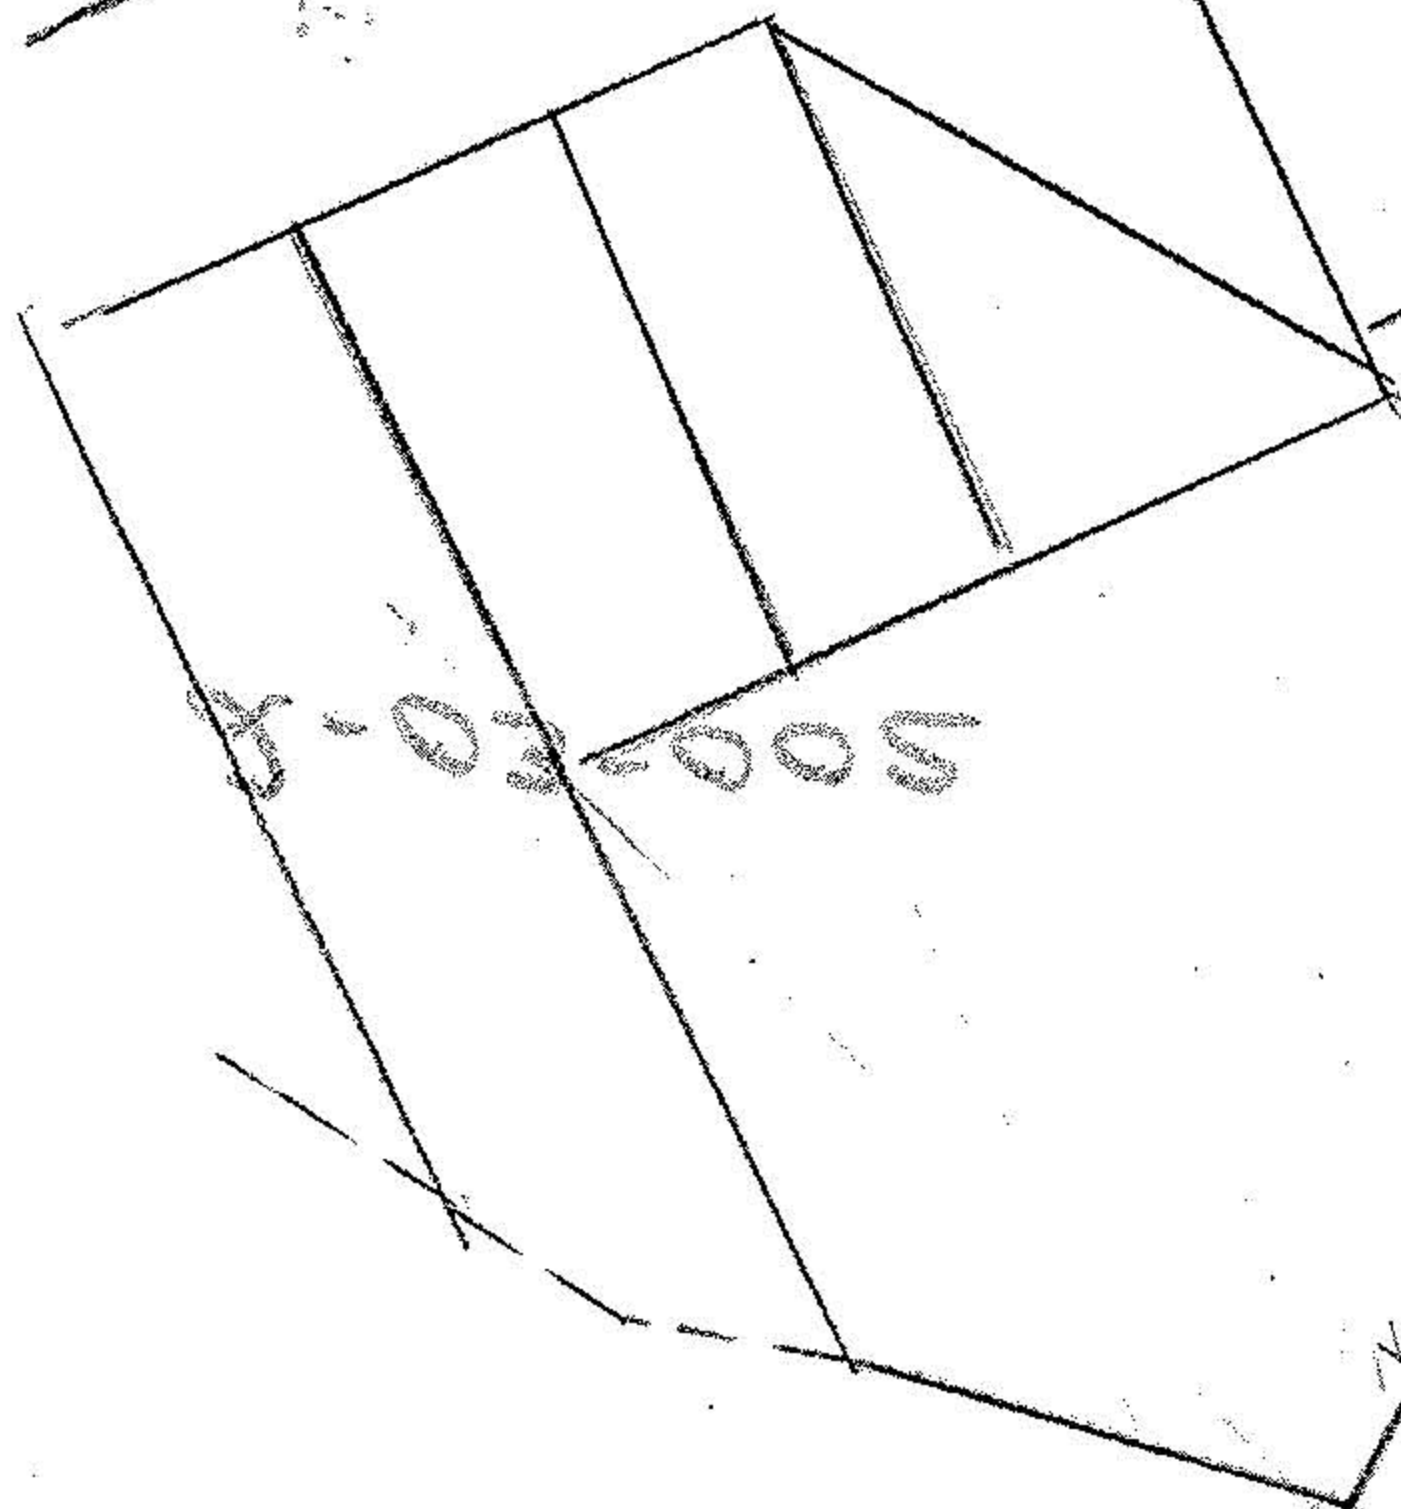

S-03-005-R

05 P 93 2 03-0400B