


T.M. Pg. 2-E
 P.P.No. 62-03-002-000-00

-002

JAN. 21, 1964 R.D. (REV.)
 MAY 26, 1965 M.P. (REV.)
 DEC. 9, 1968 R.D. (REV.)
 JAN. 12, 1972 R.D. (REV.)
 FEB. 11, 1977 R.D. (REV.)
 FEB. 9, 1978 R.D. (REV.)

000 DENOTES BLOCK NUMBER
 -000 DENOTES PARCEL NUMBER

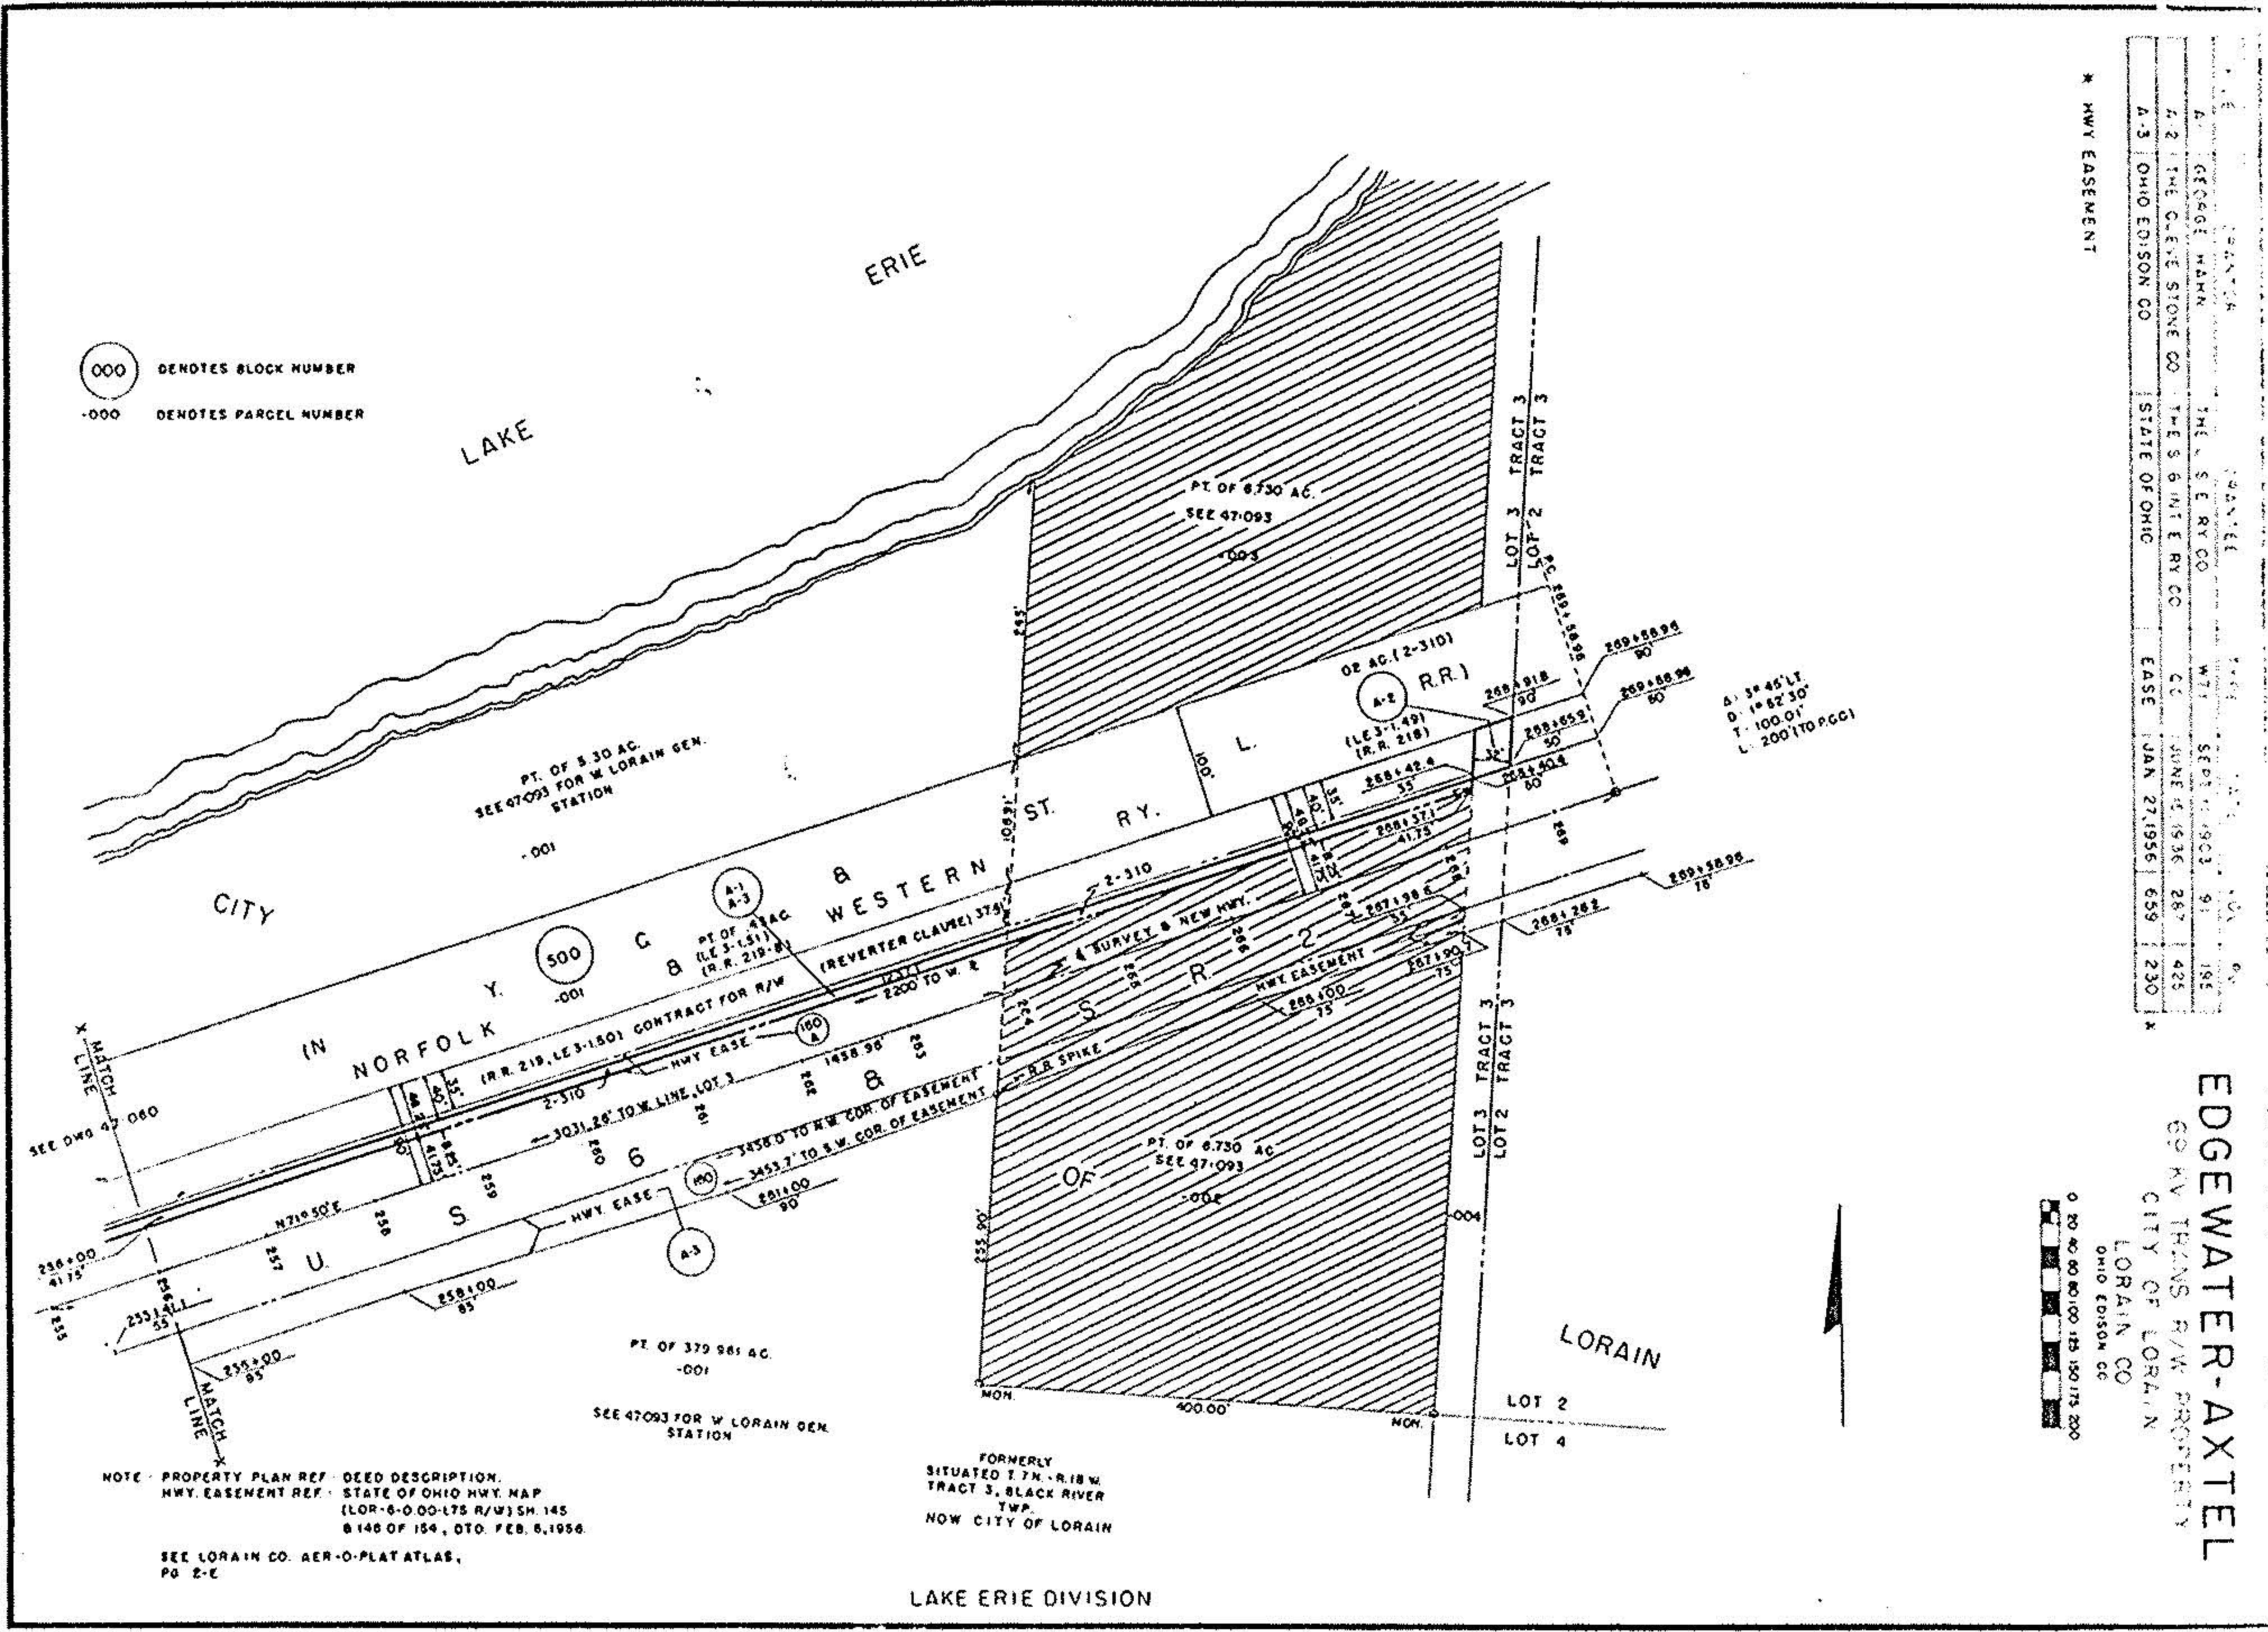

OWNER	THE S E RY CO	WT	SECT 4 1903 91	182
PLAT	THE S E RY CO	CC	JUNE 4 1936 287	425
EASE	STATE OF OHIO	JAN 27 1956	659	230

NOTE: PROPERTY PLAN REF. DEED DESCRIPTION.
 HWY. EASEMENT REF. STATE OF OHIO HWY. MAP
 (LOR-6-000-175 R/W) SH. 145
 B 146 OF 154, DTD. FEB. 6, 1956.
 SEE LORAIN CO. AER-O-PLAT ATLAS,
 PG. 2-C

LAKE ERIE DIVISION

47:059