

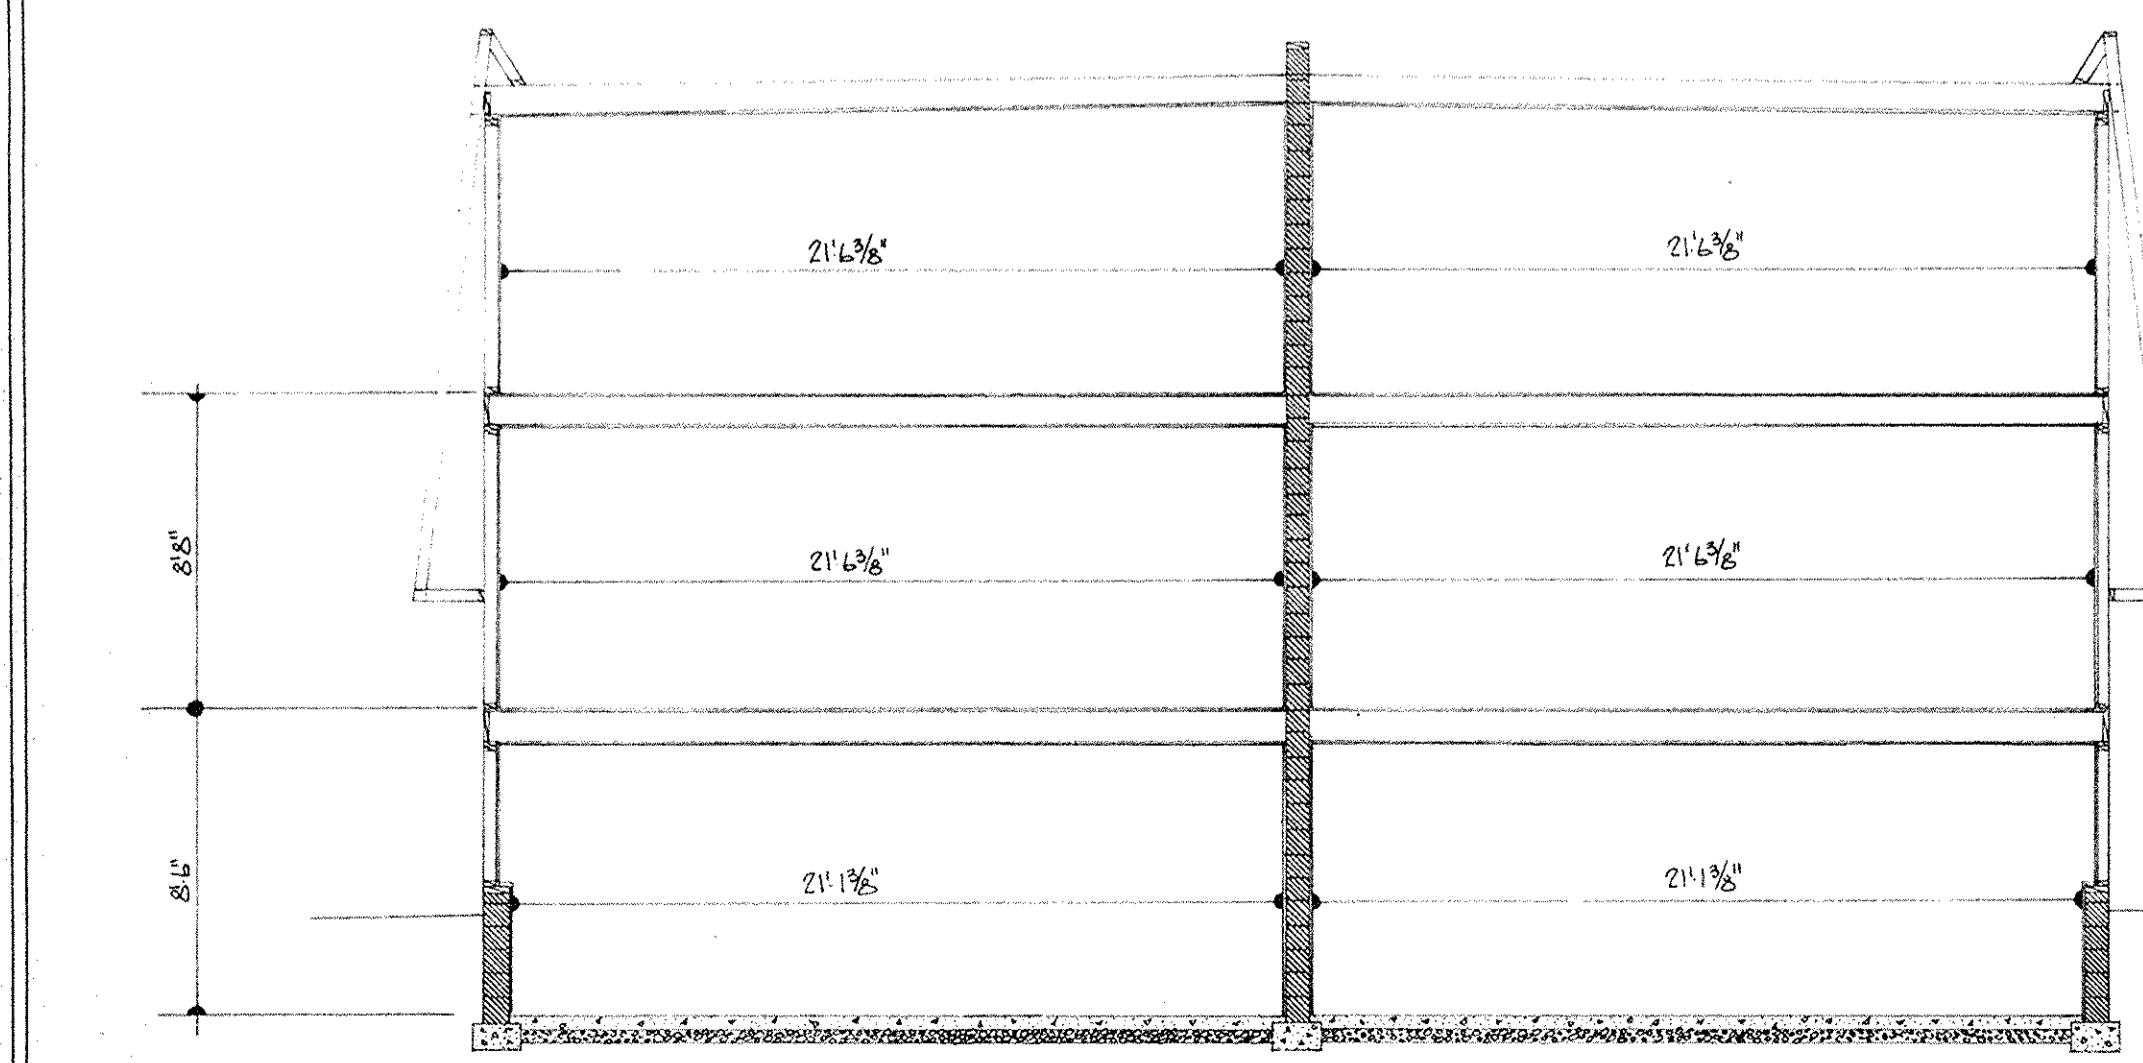


**TYPICAL SECTION
EXTERIOR WALL
SCALE 1/2"=1'0"**

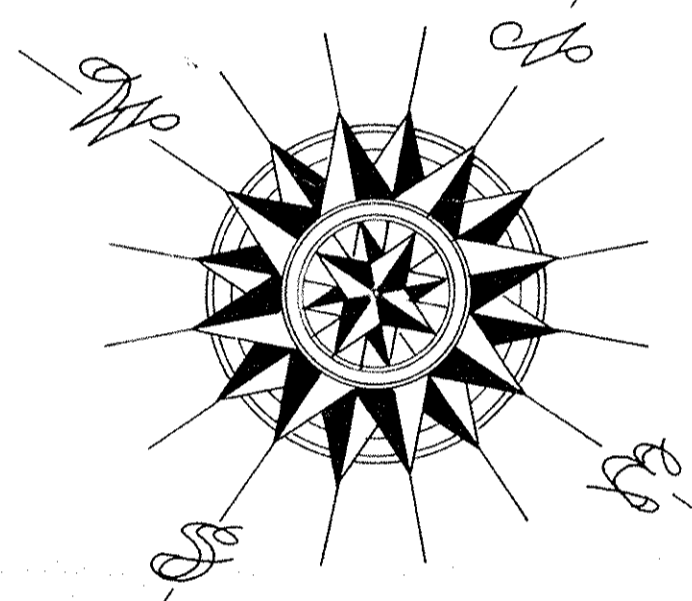

**TYPICAL SECTION
THROUGH BUILDING
SCALE 3/16"=1'0"**

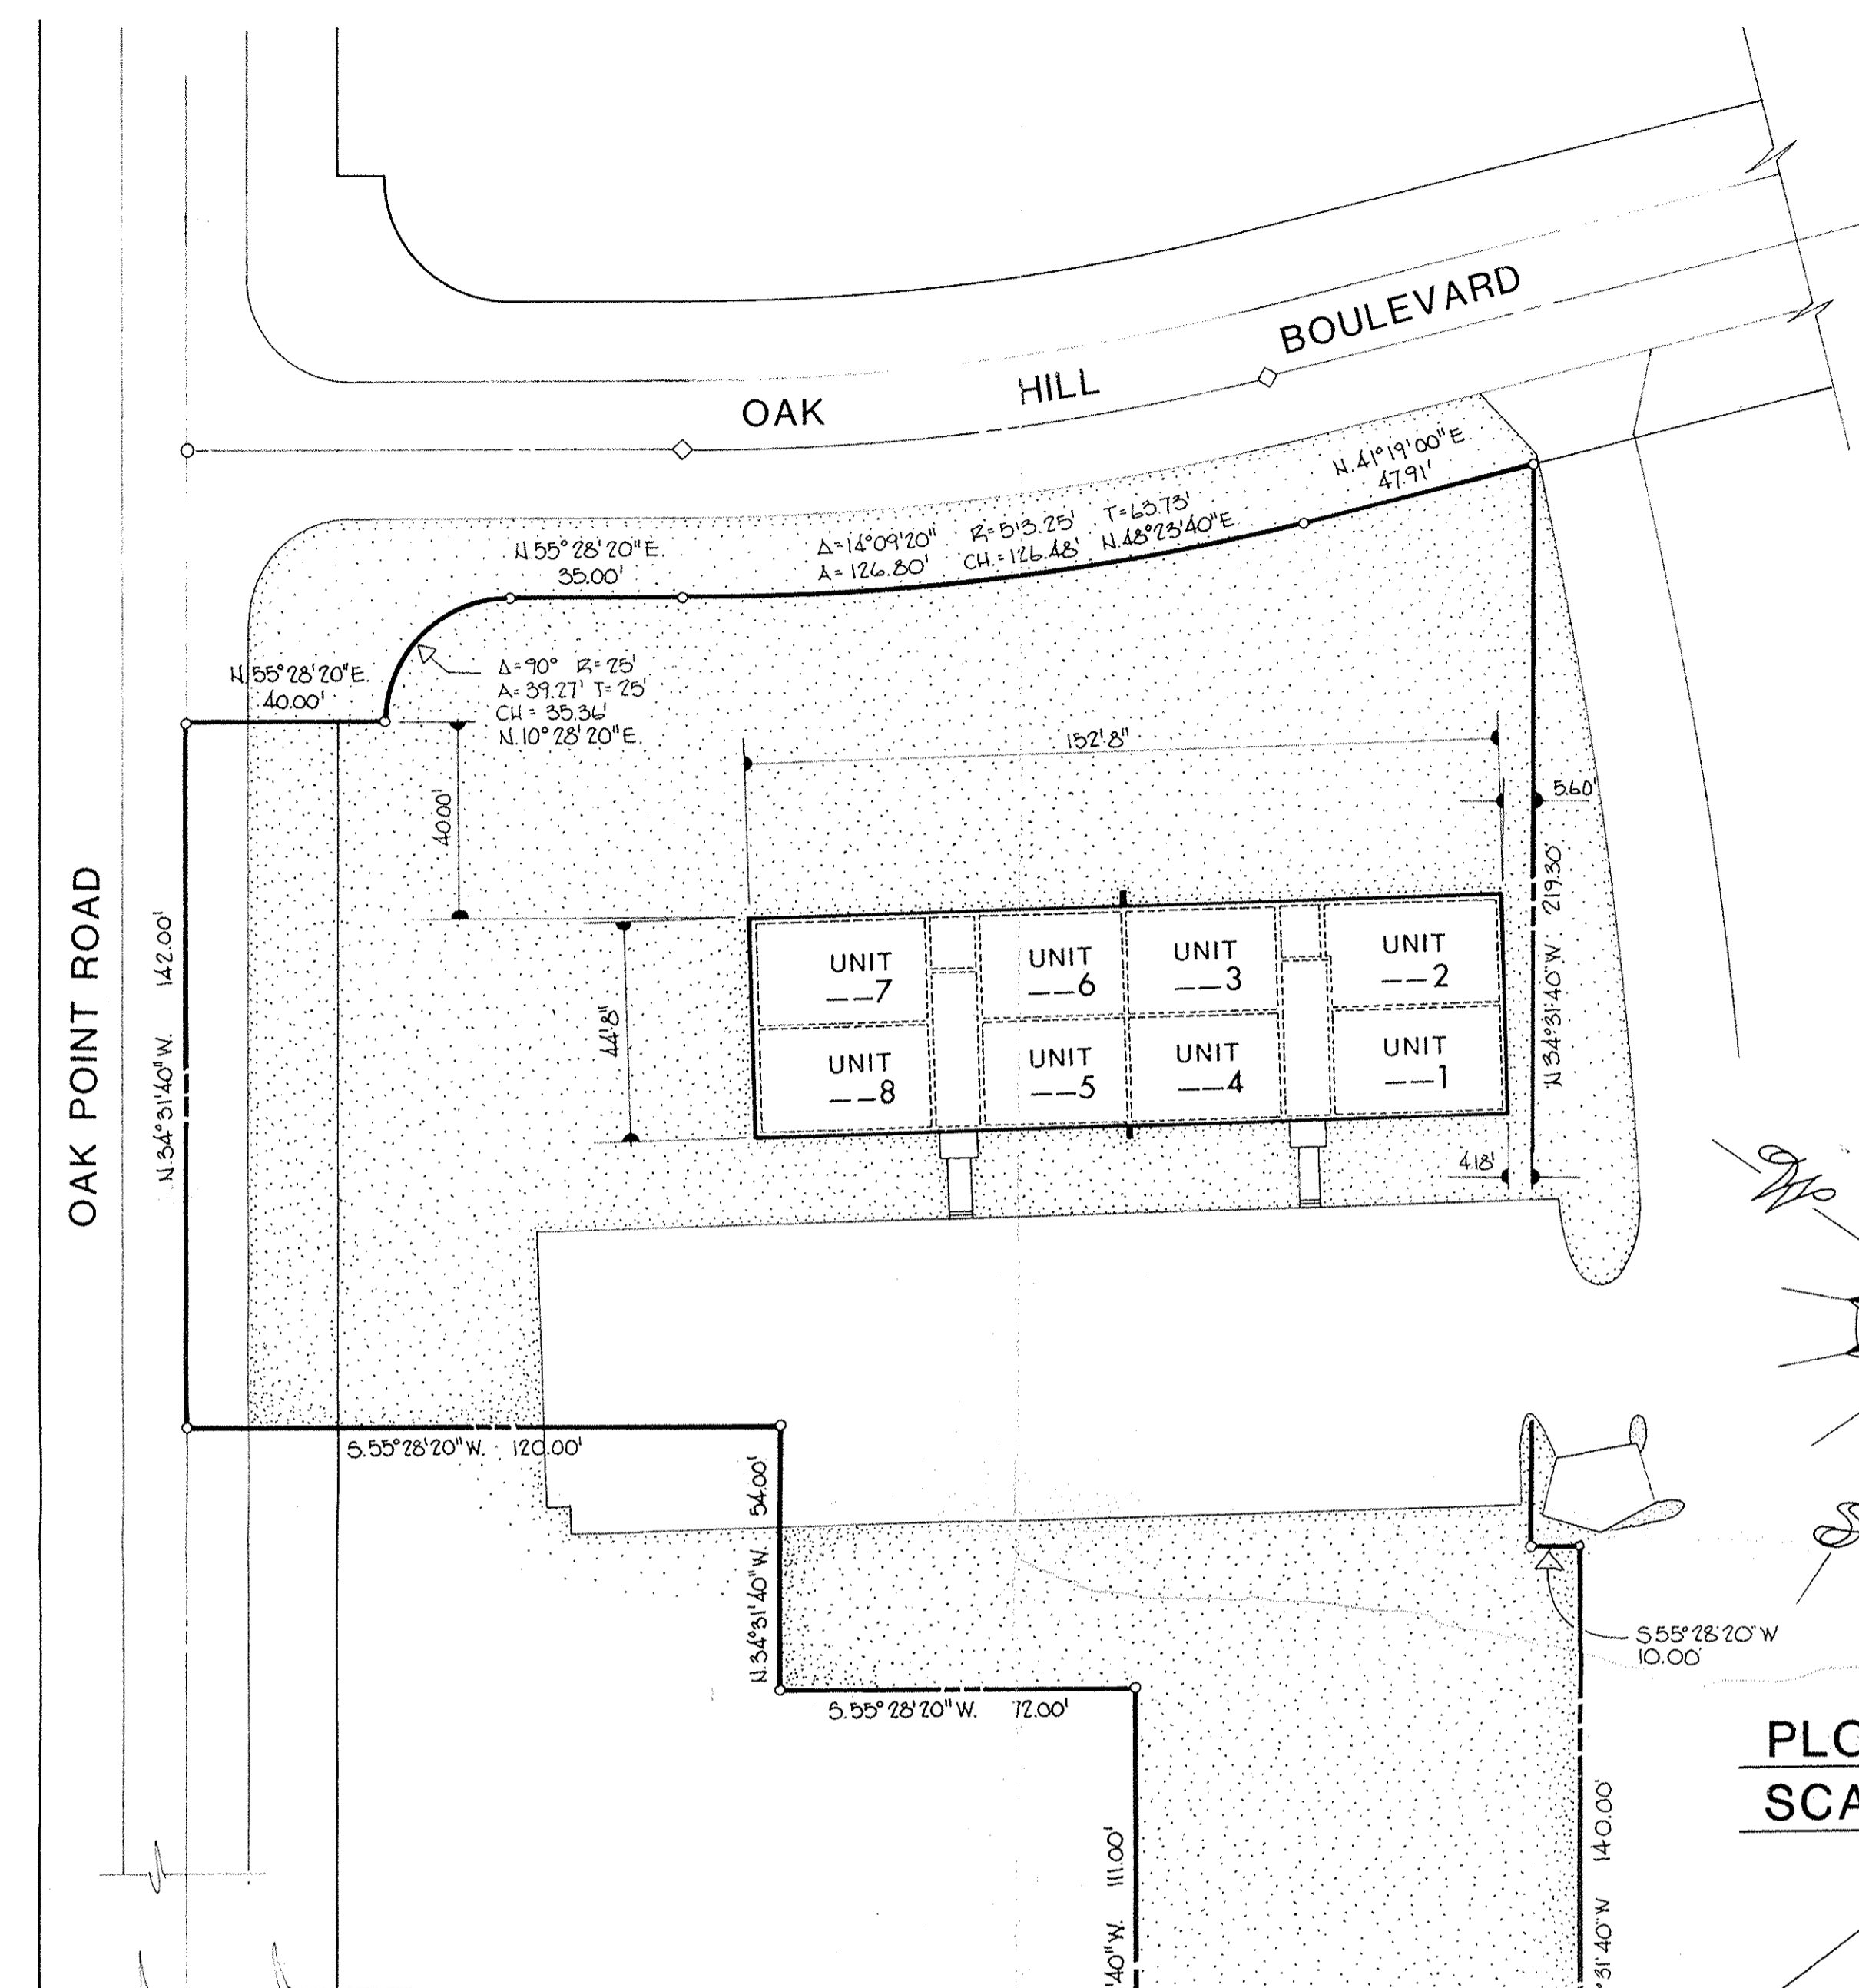


**PLOT PLAN
SCALE 1"=30'**

UNIT ARRANGEMENT
no scale

THIRD FLOOR	307	306	305	302
	308	305	304	301
SECOND FLOOR	207	206	203	202
	208	205	204	201
FIRST FLOOR	107	106	105	102
	108	105	104	101


UNIT MARK	ADDRESS	FLOOR AREA	FLOOR ELEV.	PERCENTAGE of declaration	PERCENTAGE IN COMMON AREA			
					1st	2nd	3rd	4th
101	2751 OAK HILL BLVD	755.7	606.64	4.24				
102	"	776.6	"	4.48				
103	"	644.2	"	3.72				
104	"	644.2	"	3.72				
105	"	644.2	"	3.72				
106	"	644.2	"	3.72				
107	"	755.7	"	4.36				
108	"	755.7	"	4.36				
201	"	779.6	615.14	4.50				
202	"	891.2	"	5.14				
203	"	656.7	"	3.79				
204	"	656.7	"	3.79				
205	"	656.7	"	3.79				
206	"	656.7	"	3.79				
207	"	779.6	"	4.50				
208	"	779.6	"	4.50				
301	"	779.6	623.81	4.50				
302	"	891.2	"	5.14				
303	"	656.7	"	3.79				
304	"	656.7	"	3.79				
305	"	656.7	"	3.79				
306	"	656.7	"	3.79				
307	"	779.6	"	4.50				
308	"	779.6	"	4.50				

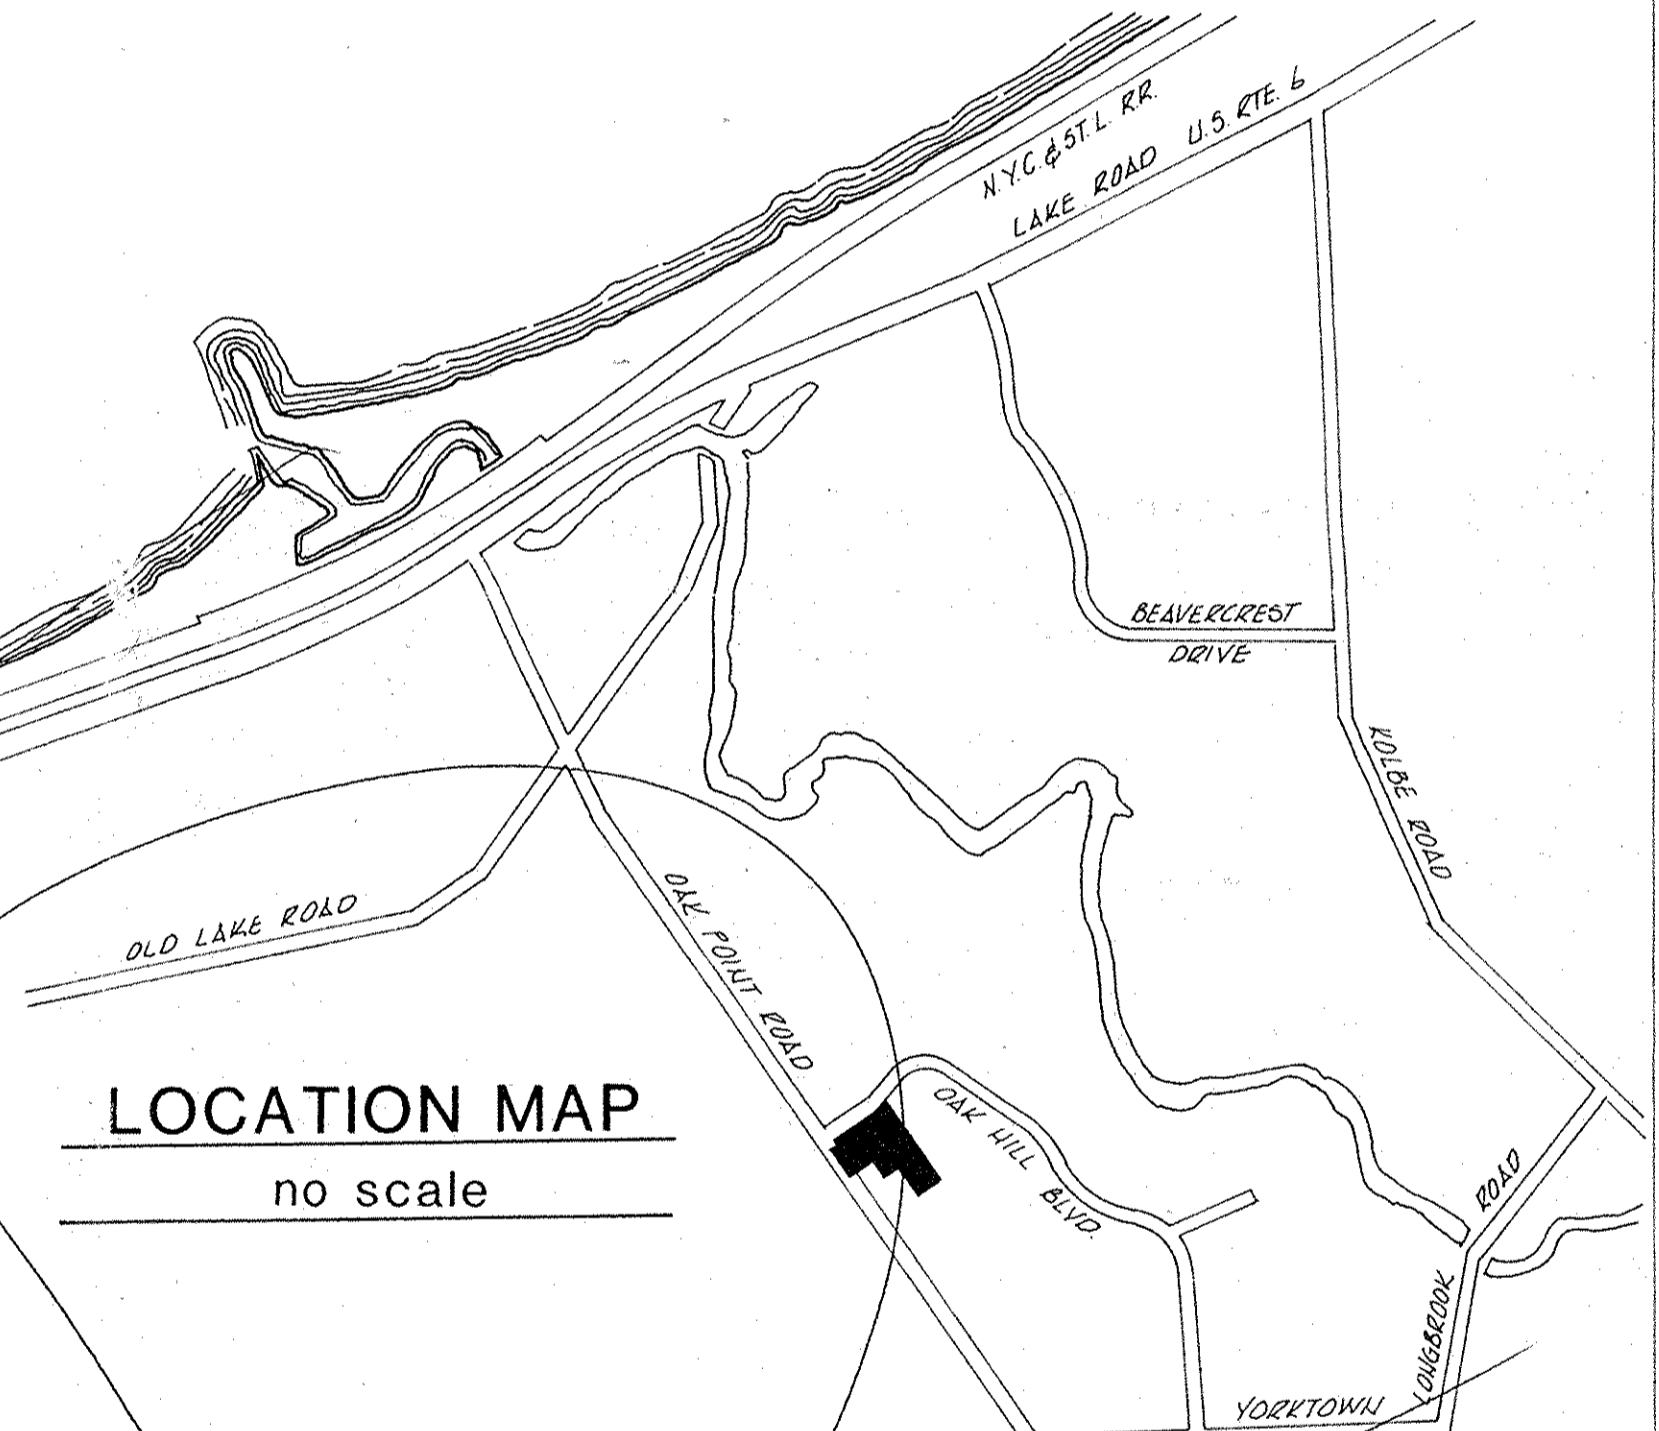

**LOCATION MAP
no scale**

AREA OF CONDOMINIUM DECLARATION: 1.4766 ACRES
= 64,320 SQ. FEET

ARCHITECT AND SURVEYOR'S CERTIFICATION:
THIS IS TO CERTIFY THAT WE, THE UNDERSIGNED RICHARD D. SLY, REGISTERED ARCHITECT, AND PHILLIP A. ROSEBECK, REGISTERED SURVEYOR, HAVE PREPARED THESE DRAWINGS OF OAK HILLS WEST CONDOMINIUM IN THE CITY OF LORAIN, OHIO, AND THAT THEY ARE CORRECT.

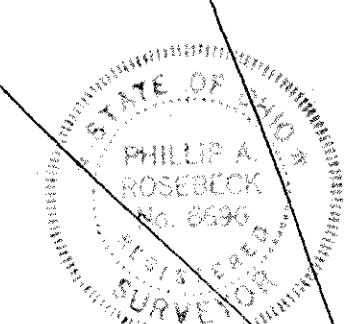

Richard D. Sly
REGISTERED ARCHITECT #8450

Phillip A. Rosebeck
REGISTERED SURVEYOR #6696

#14230
APPROVED
LORAIN CO.
MAP DEPT.
DATE 6-1-81
PAGE 2 OF 2
BY T. McNeil
VOID AFTER

**OAK HILL WEST
CONDOMINIUM**

PART OF ORIGINAL LOT 4, TRACT 3
BLACK RIVER TWP., LORAIN CO.
NOW CITY OF LORAIN, OHIO

BY RICHARD D. SLY REGISTERED ARCHITECT
PHILLIP A. ROSEBECK REGISTERED SURVEYOR

SCALE AS SHOWN
APRIL, 1981

NOT RECORDED FOR SURVEY PURPOSES ONLY

#14230
APPROVED LORAIN CO. MAP DEPT.
DATE 6-1-81
PAGE 2 OF 2
BY T. McNeil
VOID 8-4-83

2-03-004-B

02-03-004-005

2-03-004-B