


4-00-015-B

04-00-015-101

SECT. 16
SECT. 15

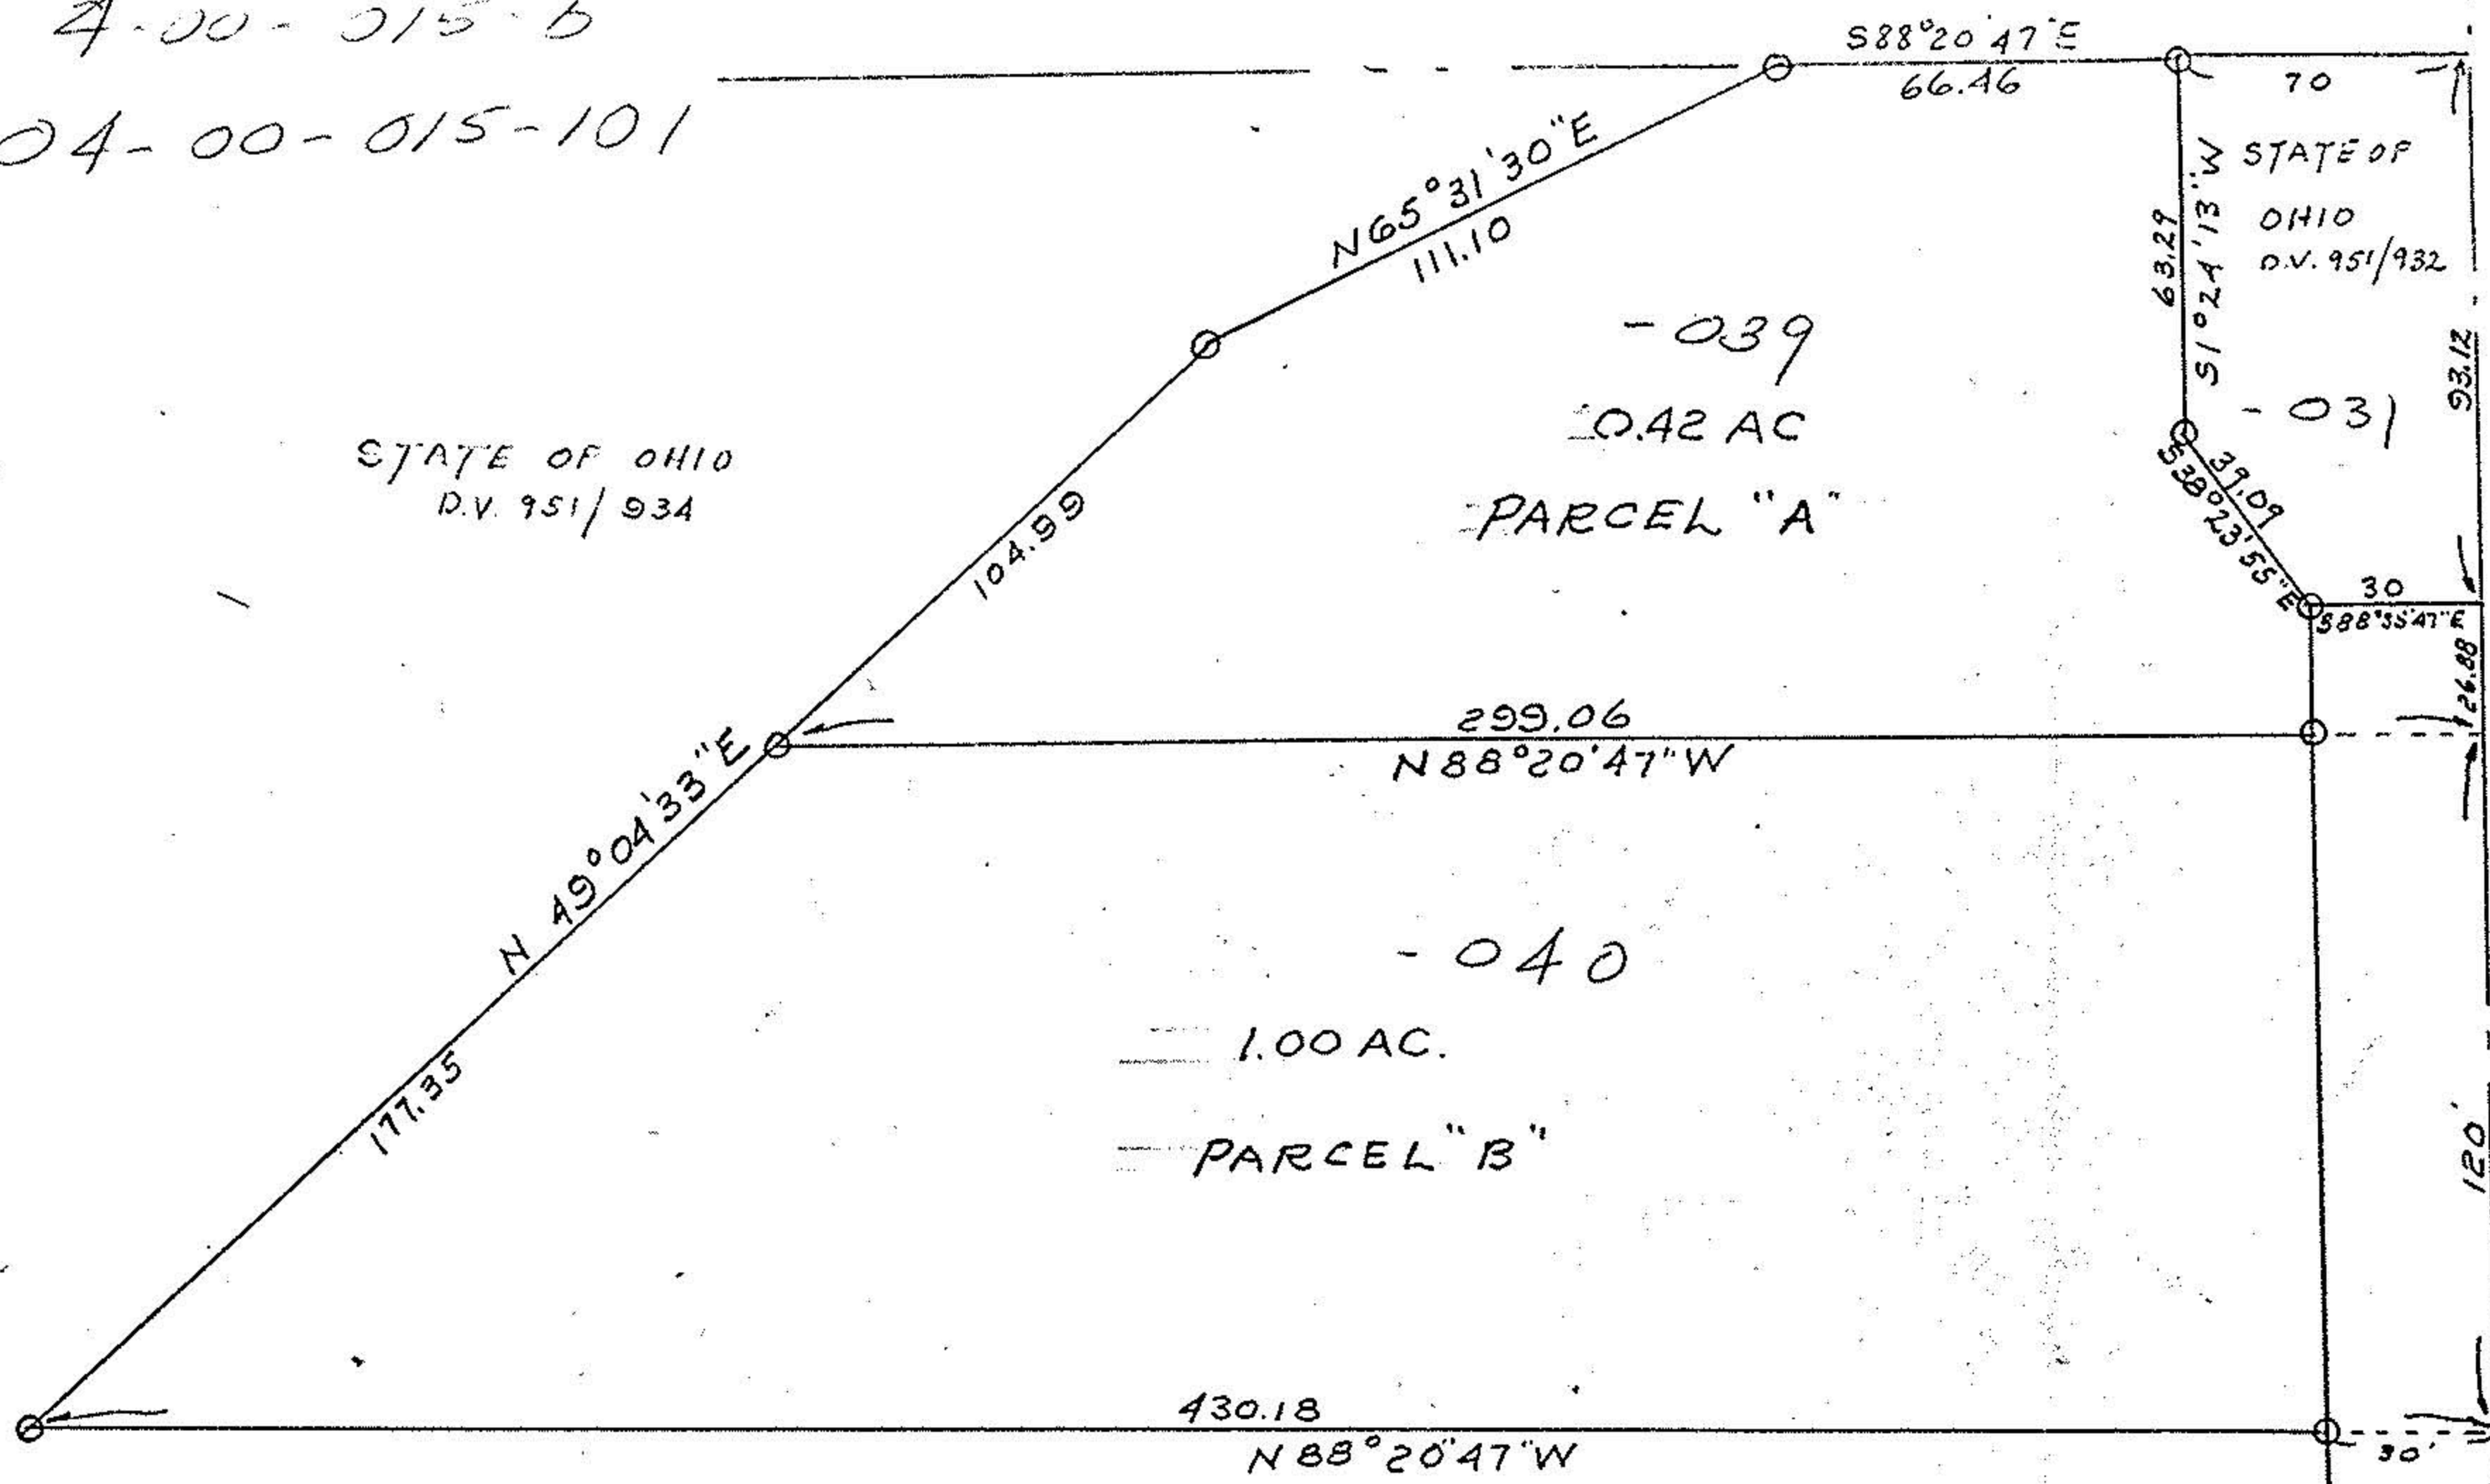


STATE OF OHIO
D.V. 951/934

- 039
0.42 AC
PARCEL "A"

- 040
1.00 AC.
PARCEL "B"

STATE OF OHIO
D.V. 951/932

E.S.R. 76

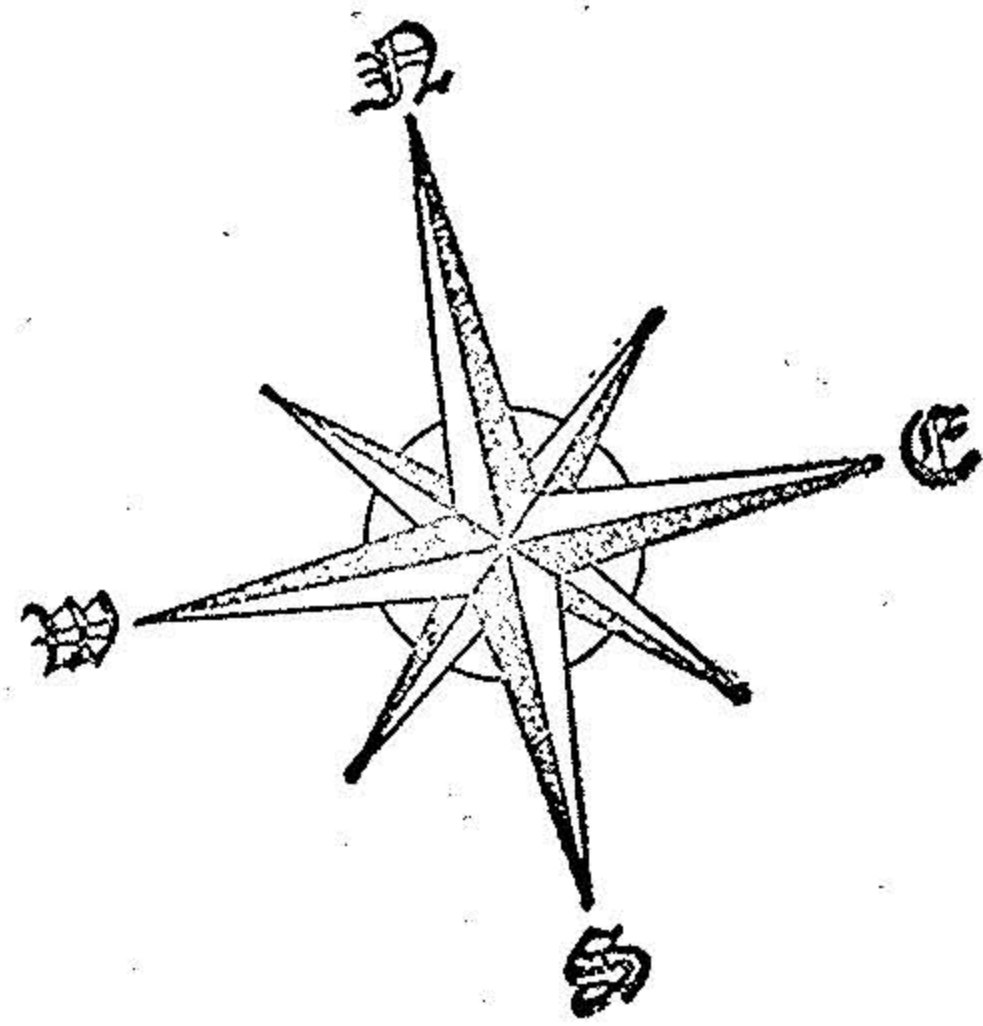

SURVEY OF PART OF SECT. 15
 AVON TWP. CITY OF AVON LORAIN CO. OHIO
 PREPARED FOR
 ROBERT PEAK
 AVON, OHIO

Prepared by
 JAMES H. SCHMIDT
 Registered Surveyor
 307 Robinson Bldg., Elyria, O.
 3/6/68 SC:1"=50'