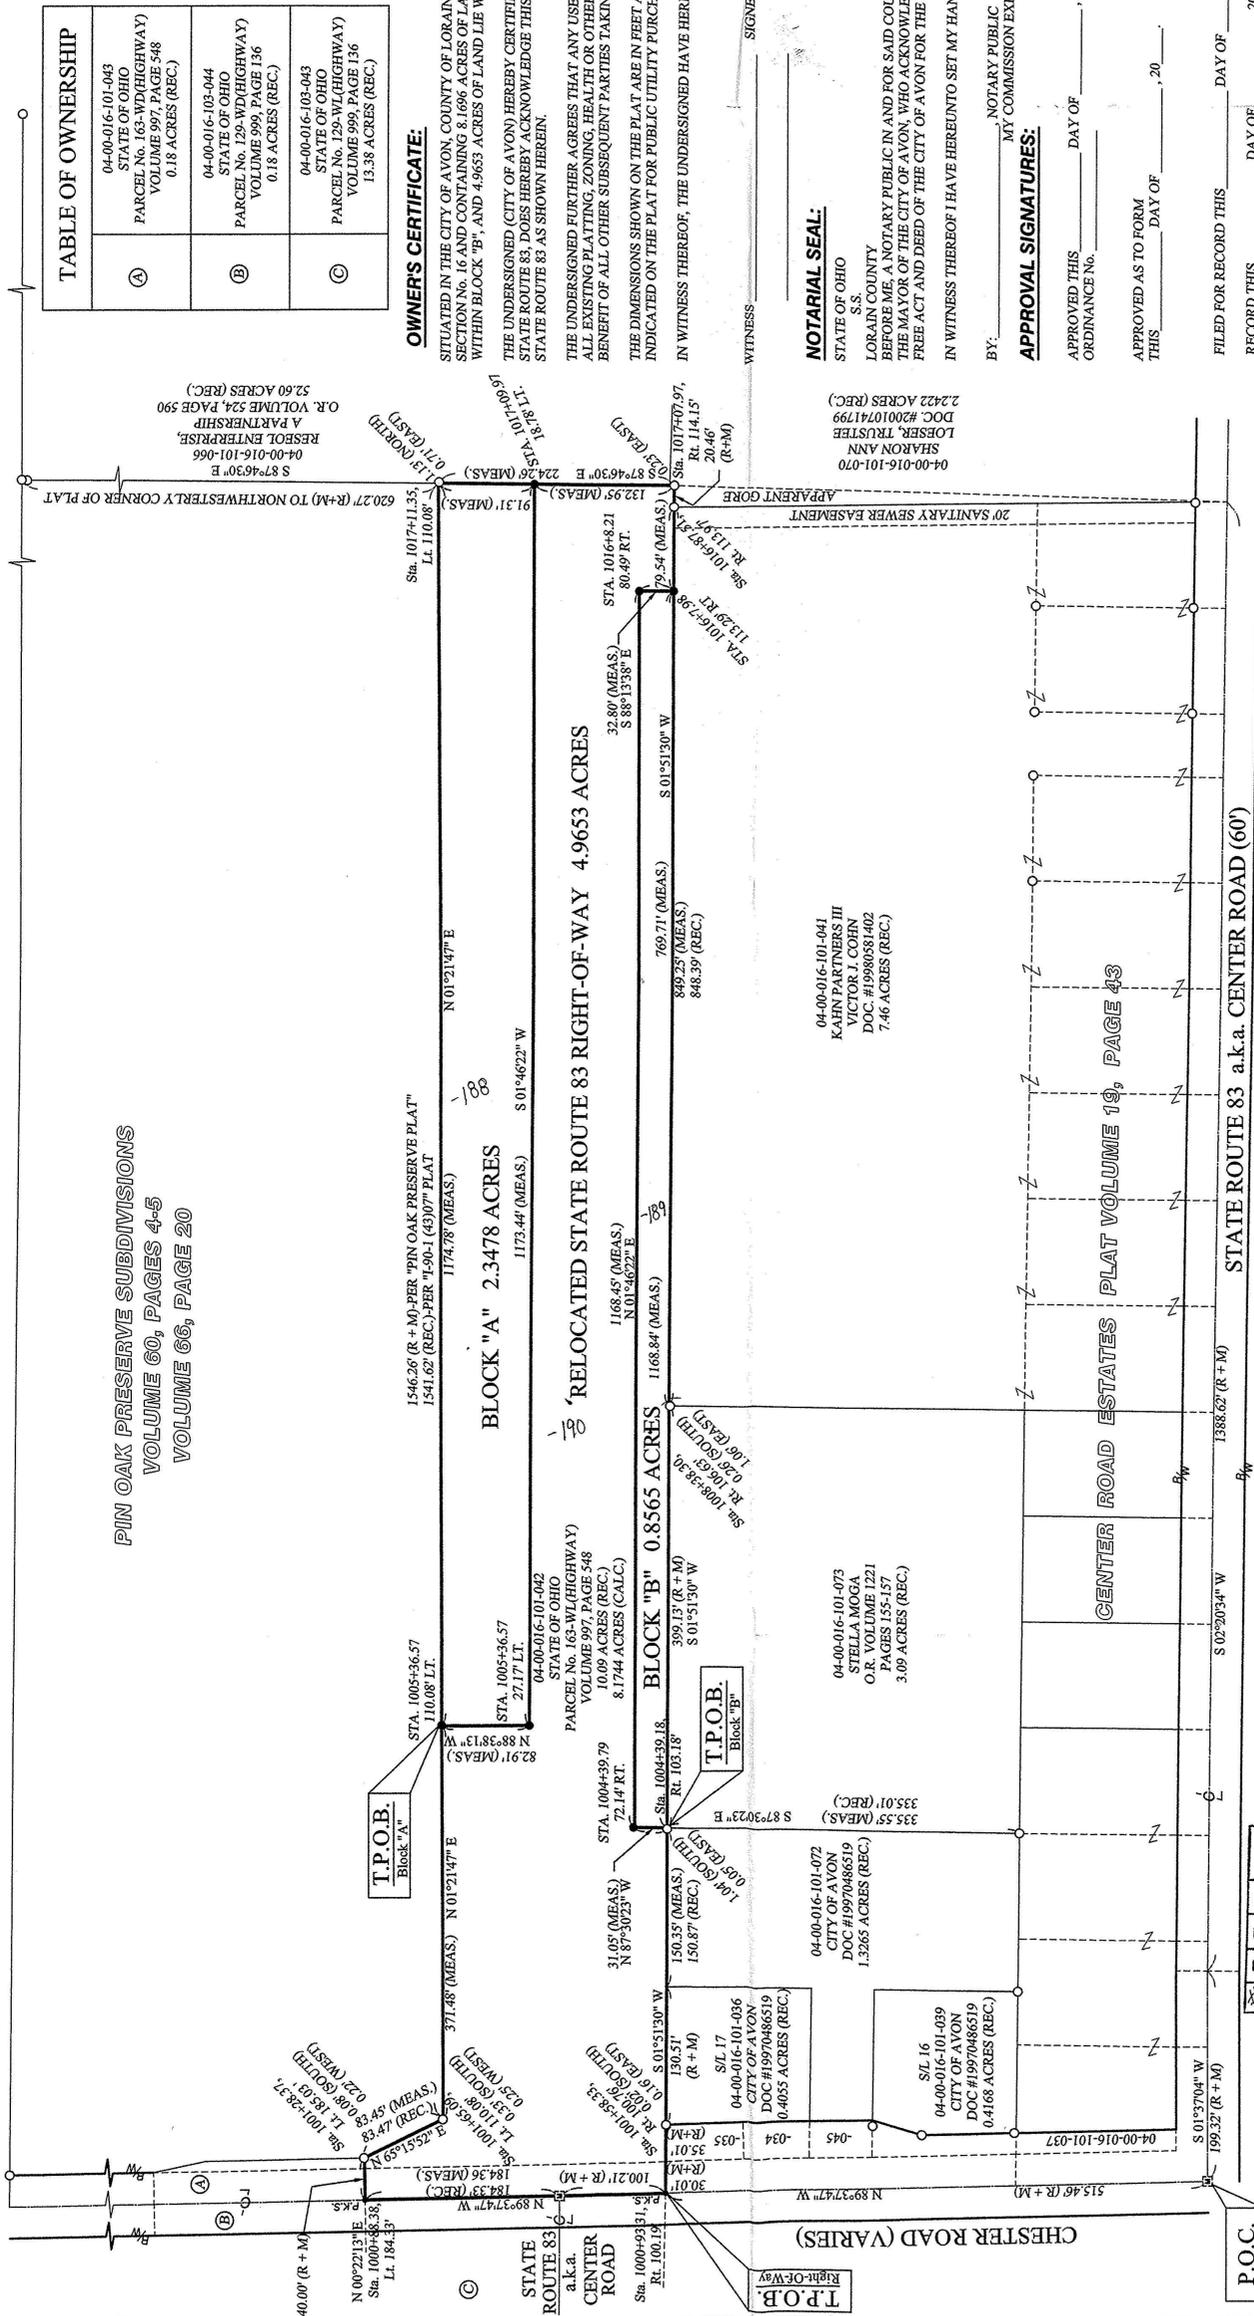


# RELOCATED STATE ROUTE 83 DEDICATION

SITUATED IN THE CITY OF AVON, SECTION 16, TOWN 7 NORTH, RANGE 16 WEST, AVON TOWNSHIP, COUNTY OF LORAIN, STATE OF OHIO AND FURTHER DESCRIBED IN A DEED TO THE STATE OF OHIO AS RECORDED IN VOLUME 997, PAGES 548 THROUGH 550 OF THE LORAIN COUNTY DEED RECORDS, CONTAINING WITHIN SAID BOUNDS 8.1696 ACRES OF LAND, OF WHICH 2.3478 ACRES OF LAND LIE WITHIN BLOCK "A", 0.8565 OF AN ACRE LIES WITHIN BLOCK "B", AND 4.9653 ACRES OF LAND LIE WITHIN THE RIGHT-OF-WAY OF RELOCATED STATE ROUTE 83, BE THE SAME MORE OR LESS, BUT SUBJECT TO ALL LEGAL HIGHWAYS.



**TABLE OF OWNERSHIP**

(A)	04-00-016-101-043 STATE OF OHIO PARCEL No. 163-WD(HIGHWAY) VOLUME 997, PAGE 548 0.18 ACRES (REC.)
(B)	04-00-016-103-044 STATE OF OHIO PARCEL No. 129-WD(HIGHWAY) VOLUME 999, PAGE 136 0.18 ACRES (REC.)
(C)	04-00-016-103-043 STATE OF OHIO PARCEL No. 129-WL(HIGHWAY) VOLUME 999, PAGE 136 13.38 ACRES (REC.)

**OWNER'S CERTIFICATE:**

SITUATED IN THE CITY OF AVON, COUNTY OF LORAIN, STATE OF OHIO AND BEING A PART OF ORIGINAL AVON TOWNSHIP SECTION 16 AND CONTAINING 8.1696 ACRES OF LAND, OF WHICH 2.3478 ACRES LIE WITHIN BLOCK "A", 0.8565 OF AN ACRE LIES WITHIN BLOCK "B", AND 4.9653 ACRES OF LAND LIE WITHIN THE RIGHT-OF-WAY OF RELOCATED STATE ROUTE 83. THE UNDERSIGNED (CITY OF AVON) HEREBY CERTIFIES THAT THE ATTACHED PLAT REPRESENTS A PORTION OF RELOCATED STATE ROUTE 83, DOES HEREBY ACKNOWLEDGE THIS PLAT OF SAME AND DEDICATE TO PUBLIC USE A PORTION OF RELOCATED STATE ROUTE 83 AS SHOWN HEREIN.

THE UNDERSIGNED FURTHER AGREES THAT ANY USE OF IMPROVEMENTS MADE ON THIS LAND SHALL BE IN CONFORMITY WITH ALL EXISTING PLATTING, ZONING, HEALTH OR OTHER LAWFUL RULES OR REGULATIONS OF THE CITY OF AVON, OHIO, FOR THE BENEFIT OF ALL OTHER SUBSEQUENT PARTIES TAKING TITLE FROM, UNDER OR THROUGH THE UNDERSIGNED. THE DIMENSIONS SHOWN ON THE PLAT ARE IN FEET AND DECIMAL PARTS THEREOF. EASEMENTS ARE RESERVED WHERE INDICATED ON THE PLAT FOR PUBLIC UTILITY PURCHASES ABOVE AND BENEATH THE SURFACE OF THE GROUND.

IN WITNESS WHEREOF, THE UNDERSIGNED HAVE HEREUNTO SET THEIR HANDS THIS \_\_\_\_\_ DAY OF \_\_\_\_\_, 20\_\_\_\_, THE CITY OF AVON

WITNESS  
JAMES A. SMITH, MAYOR

**NOTARIAL SEAL:**

STATE OF OHIO  
S.S.  
LORAIN COUNTY  
BEFORE ME, A NOTARY PUBLIC IN AND FOR SAID COUNTY AND STATE, DID PERSONALLY APPEAR, THE CITY OF AVON BY JAMES A. SMITH, THE MAYOR OF THE CITY OF AVON, WHO ACKNOWLEDGED THE SIGNING OF THIS PLAT TO BE HIS OWN FREE ACT AND DEED, AND THE FREE ACT AND DEED OF THE CITY OF AVON FOR THE USES AND PURPOSES THEREIN EXPRESSED.

IN WITNESS WHEREOF I HAVE HEREUNTO SET MY HAND AND AFFIXED MY OFFICIAL SEAL THIS \_\_\_\_\_ DAY OF \_\_\_\_\_, 20\_\_\_\_

BY: \_\_\_\_\_ NOTARY PUBLIC  
MY COMMISSION EXPIRES \_\_\_\_\_

**APPROVAL SIGNATURES:**

APPROVED THIS \_\_\_\_\_ DAY OF \_\_\_\_\_, 20\_\_\_\_  
ORDINANCE No. \_\_\_\_\_  
THOMAS L. WEARCH  
COUNCIL PRESIDENT

APPROVED AS TO FORM THIS \_\_\_\_\_ DAY OF \_\_\_\_\_, 20\_\_\_\_  
JOHN A. GASIOR  
AVON LAW DIRECTOR

FILED FOR RECORD THIS \_\_\_\_\_ DAY OF \_\_\_\_\_, 20\_\_\_\_ AT \_\_\_\_\_ M.  
RECORD THIS \_\_\_\_\_ DAY OF \_\_\_\_\_, 20\_\_\_\_ IN PLATBOOK \_\_\_\_\_ PAGE No. \_\_\_\_\_

**APPROVED**  
LORAIN COUNTY  
SEAL

DATE: 6-4-03  
PAGE: 400-067  
BY: J. Hafford  
03-01769

**LEGEND OF SYMBOLS AND LINETYPES**

- CENTERLINE OF RIGHT-OF-WAY
- IRON PIPE OR REBAR PIN FOUND AS INDICATED
- 5/8" REBAR W/CAP STAMPED "BRAMHALL" SET
- P-K NAIL SET
- POINT OF COMMENCEMENT
- TRUE PLACE OF BEGINNING
- FOUND
- MEASURED
- RECORD AND MEASURED
- CALCULATED
- RIGHT-OF-WAY LINE
- MONUMENT BOX WITH 1" IRON PIN FOUND

**LEGEND OF SYMBOLS AND LINETYPES**

- P.K.S.
- P.O.C.
- T.P.O.B.
- (F) (FND.)
- (M) (MEAS.)
- (R) (REC.)
- (R + M)
- (C) (CALC.)
- P/W
- B

**SURVEYOR'S CERTIFICATE:**

THIS IS TO CERTIFY THAT AT THE REQUEST OF THE CITY OF AVON I HAVE SURVEYED AND PLATTED THE BOUNDARY SURVEY AS SHOWN HEREON SITUATED IN THE CITY OF AVON, SECTION 16, TOWN 7 NORTH, RANGE 16 WEST, AVON TOWNSHIP, COUNTY OF LORAIN, STATE OF OHIO AND FURTHER DESCRIBED IN A DEED TO THE STATE OF OHIO AS RECORDED IN VOLUME 997, PAGES 548 THROUGH 550 OF THE LORAIN COUNTY DEED RECORDS, CONTAINING WITHIN SAID BOUNDS 8.1696 ACRES OF LAND, OF WHICH 2.3478 ACRES LIE WITHIN BLOCK "A", 0.8565 OF AN ACRE LIES WITHIN BLOCK "B", AND 4.9653 ACRES OF LAND LIE WITHIN THE RIGHT-OF-WAY OF RELOCATED STATE ROUTE 83, BE THE SAME MORE OR LESS, BUT SUBJECT TO ALL LEGAL HIGHWAYS. AT ALL POINTS THUSLY INDICATED ON IRON PIN MONUMENTS WERE FOUND AND AT ALL POINTS THUSLY INDICATED ON IRON PIN MONUMENTS WERE SET. DISTANCES ARE SHOWN IN FEET AND DECIMAL PARTS THEREOF. BEARINGS SHOWN ARE ASSUMED AND USED TO DESCRIBE ANGLES ONLY. THE PLAN REPRESENTS A SURVEY IN WHICH A TRAVERSE OF THE EXTERIOR BOUNDARIES OF THE TRACT AND EACH BLOCK COMPUTED FROM FIELD MEASUREMENTS OF GROUND CLOSED WITHIN A LIMIT OF ERROR OF ONE (1) FOOT TO TEN THOUSAND (10,000) FEET OF THE PERIMETER BEFORE BALANCING THE SURVEY. ALL OF WHICH I CERTIFY TO BE CORRECT.




*Christopher M. Hrzdel*  
CHRISTOPHER M. HRZDEL P.S.  
REGISTERED SURVEYOR NO. 8081  
DATE: 5-21-2003

**REVISIONS**

DATE	BY	DESCRIPTION
05/21/03	CMH	REVISED PER LORAIN COUNTY COMMENTS
07/14/03	CMH	REVISED PER COUNTY COMMENTS
11/19/03	CMH	ISSUE PLAT TO CLIENT

**BASIS OF BEARINGS:**  
THE CENTERLINE OF CHESTER ROAD ASSUMED TO BE NORTH 89° 37' 47" WEST

SCALE: 1" = 80'

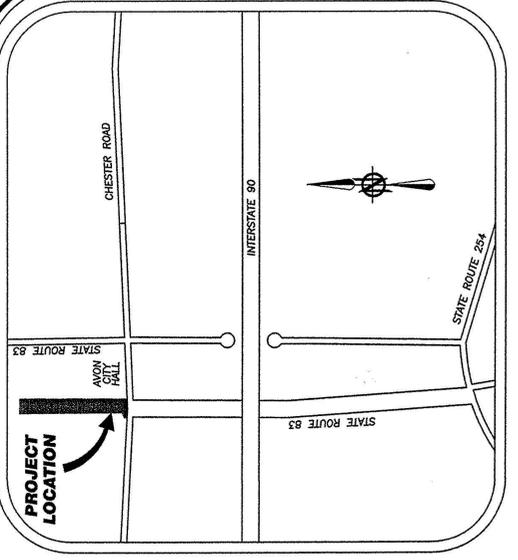

**BRAMHALL**  
ENGINEERING AND SURVEYING CO., INC.  
37307 HARVEST DRIVE AVON, OHIO 44011  
(440) 934-7878 (440) 934-7878 FAX

DRAWN BY: BDA  
CHECKED BY: CMH

SHEET 1 OF 4  
JOB NO. 02-1284