

A-00-017-C

9/4/23  
4-00-017-C

NORTH

Survey  
B-1  
Enviro Tech  
Consultants  
Eng. Services  
4656 Oberlin  
Ave Lorain  
Ohio




04-00-017-1034

Sec. 17

4-00-017-C

ROAD 60'  
CENTER

159.47 CBS

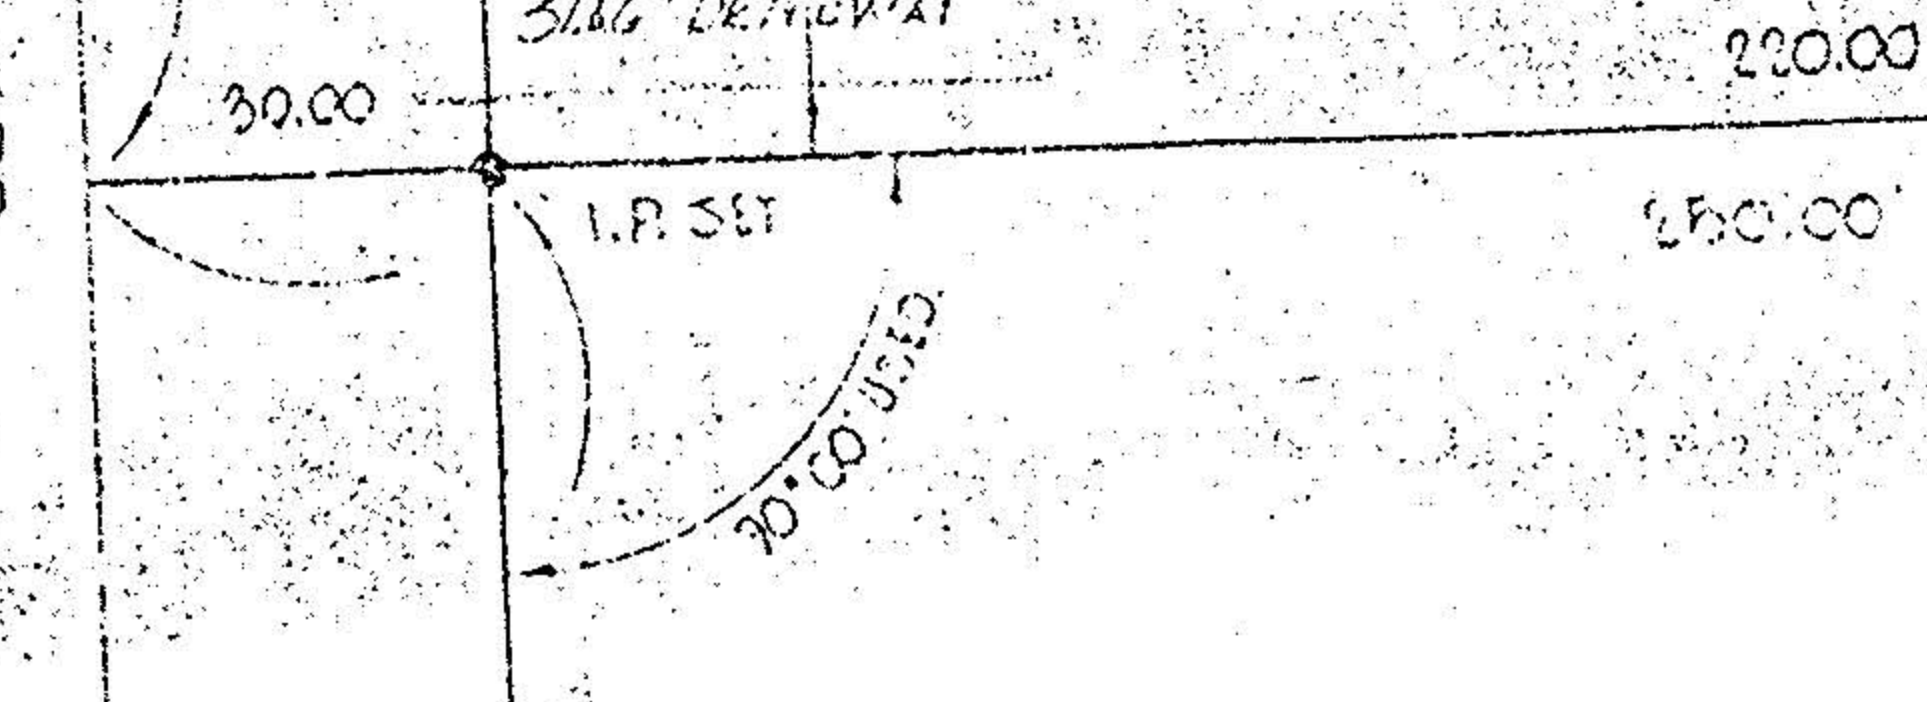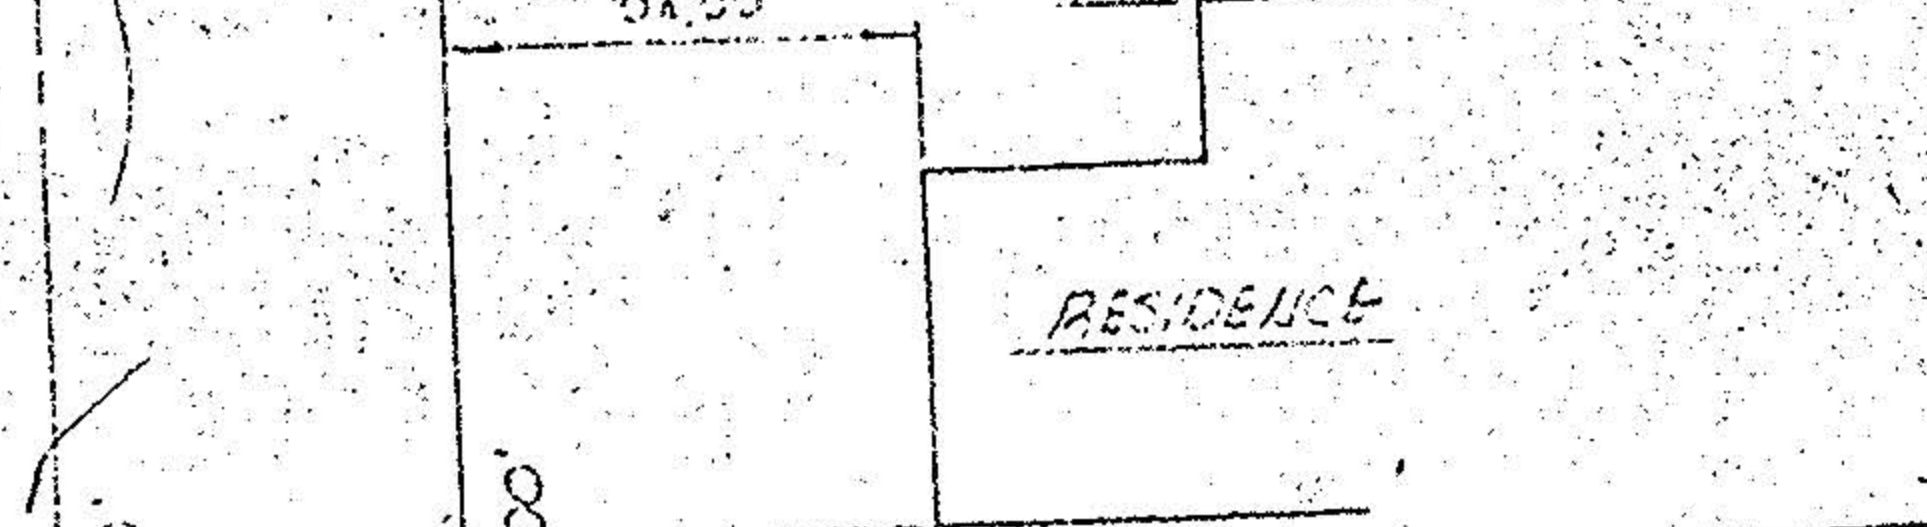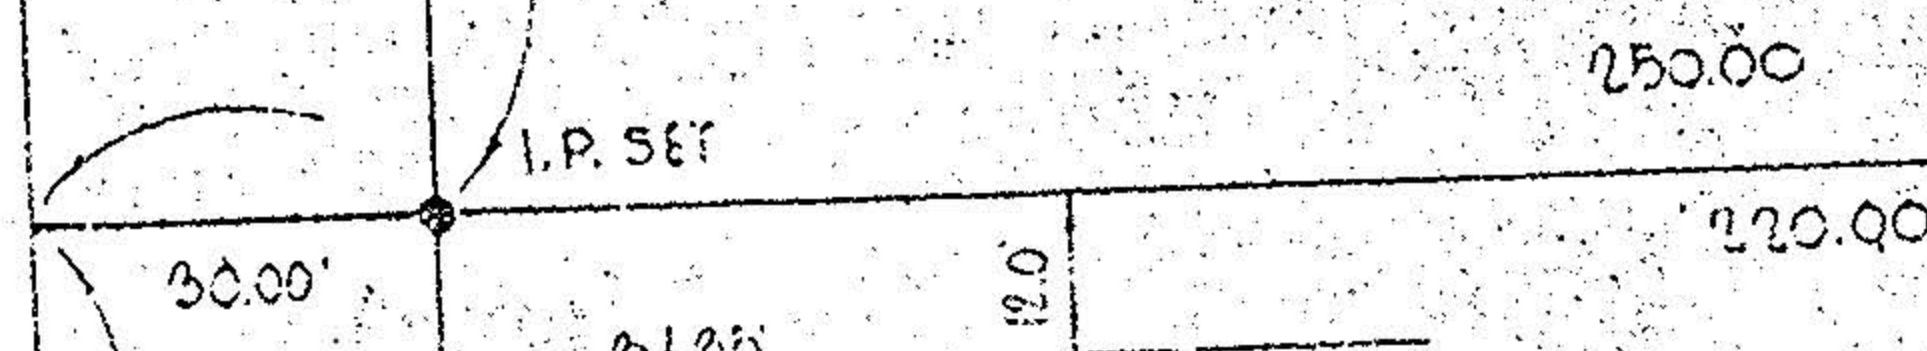

0.5739 ACRES TOTAL  
0.2600 ACRES B-1