




FEBRUARY, 1991 SCALE: 1"=20'

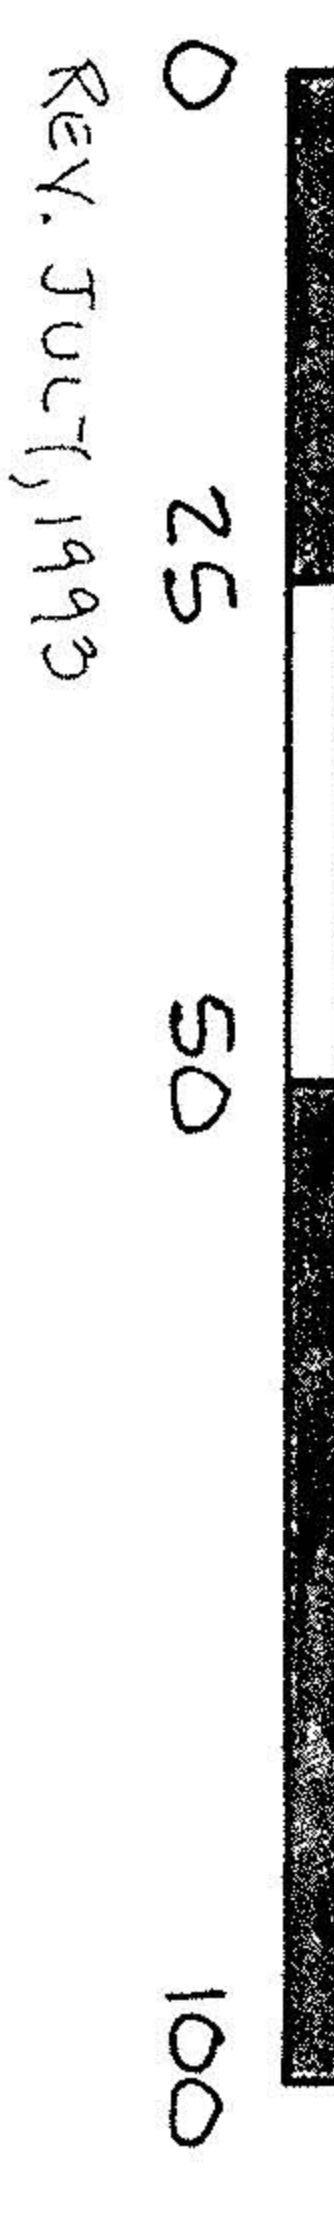


NOTES

1. "IRON PINS SET" ARE NOS. RE-BAR, 30" LONG WITH YELLOW PLASTIC IDENTIFICATION CAPS AS REQUIRED.
2. THE BASIS FOR THE BEARINGS USED HEREON IS THAT OF THE EXISTING DEEDS OF RECORD AS FURNISHED.
3. THE PRESENT LORAIN COUNTY AUDITOR'S PERMANENT PARCEL NUMBERS FOR THIS PROPERTY ARE: 11-04-00-018-101-001 11-04-00-018-101-002

PLAT OF SURVEY FOR
 JOHN AND LEE SIFTER OF
 PART OF ORIGINAL AVON
 TOWNSHIP SECTION NO.18
 CITY OF AVON LAKE
 LORAIN COUNTY, OHIO

JOHN R. HOY AND ASSOCIATES, INC.
 PROFESSIONAL LAND SURVEYORS
 CLEVELAND, OHIO (216) 476-3600

BY: *John R. Hoy*
 JOHN R. HOY, PRESIDENT
 REGISTERED PROFESSIONAL
 OHIO SURVEYOR NO. 4800

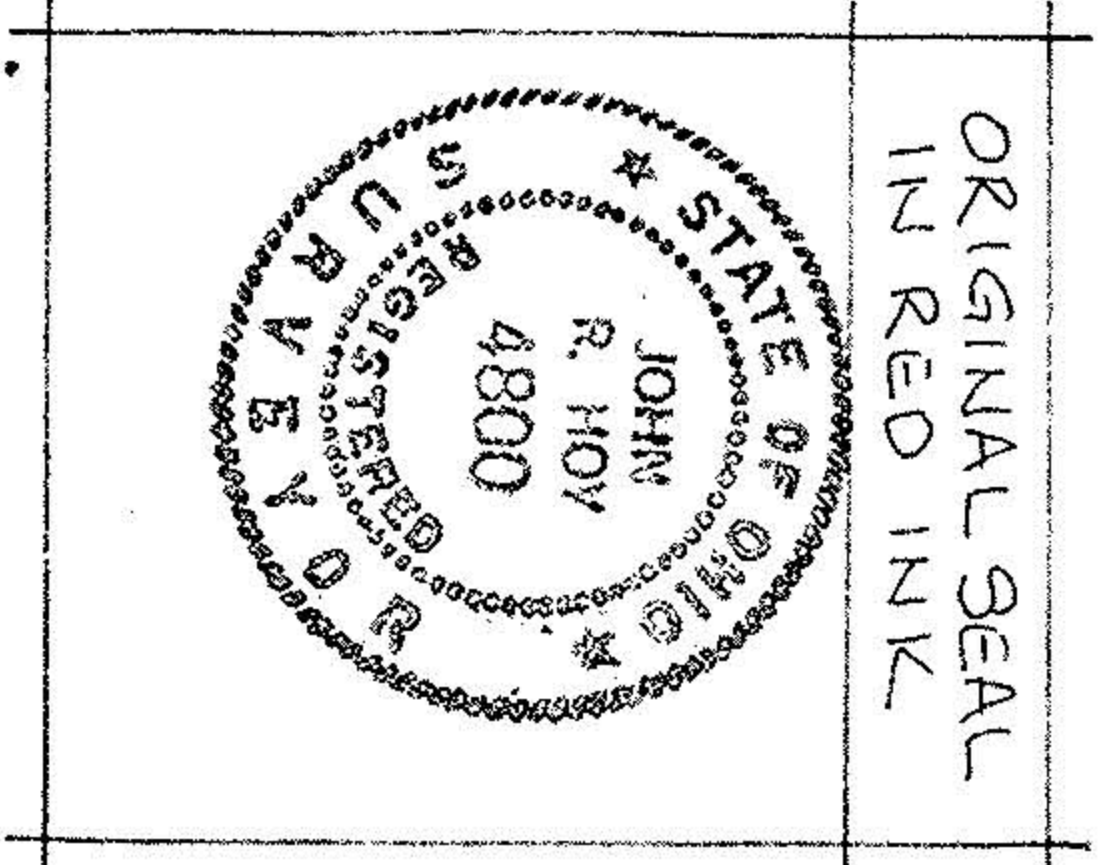

ESGACON NO. 344491 (K)
 BEARINGS ORDER NO. 18260
 HOY FILE NO. 2001

