

SCALE: 1" = 50'

MAY, 1977

ALEX KANAREFF & ASSOCIATES
CONSULTING ENGINEERS & SURVEYORS

WASHINGTON SQUARE SUBD.#6
VOL. 29, PG. 22

THE REDWOOD SUBD.#1
VOL. 18, PG. 4-A

AVON BELDEN ROAD - S.R. 83

GEORGETOWN SUB
VOL. 33/Pg. 33

A-00-018-123-

4-00-018-F


MARY E. MOLNAR
VOL. 775 PG. 94

#10656

4-00-018-F

ACREAGE WITHIN RED OUTLINE
5.814

SHEET 2 OF 2

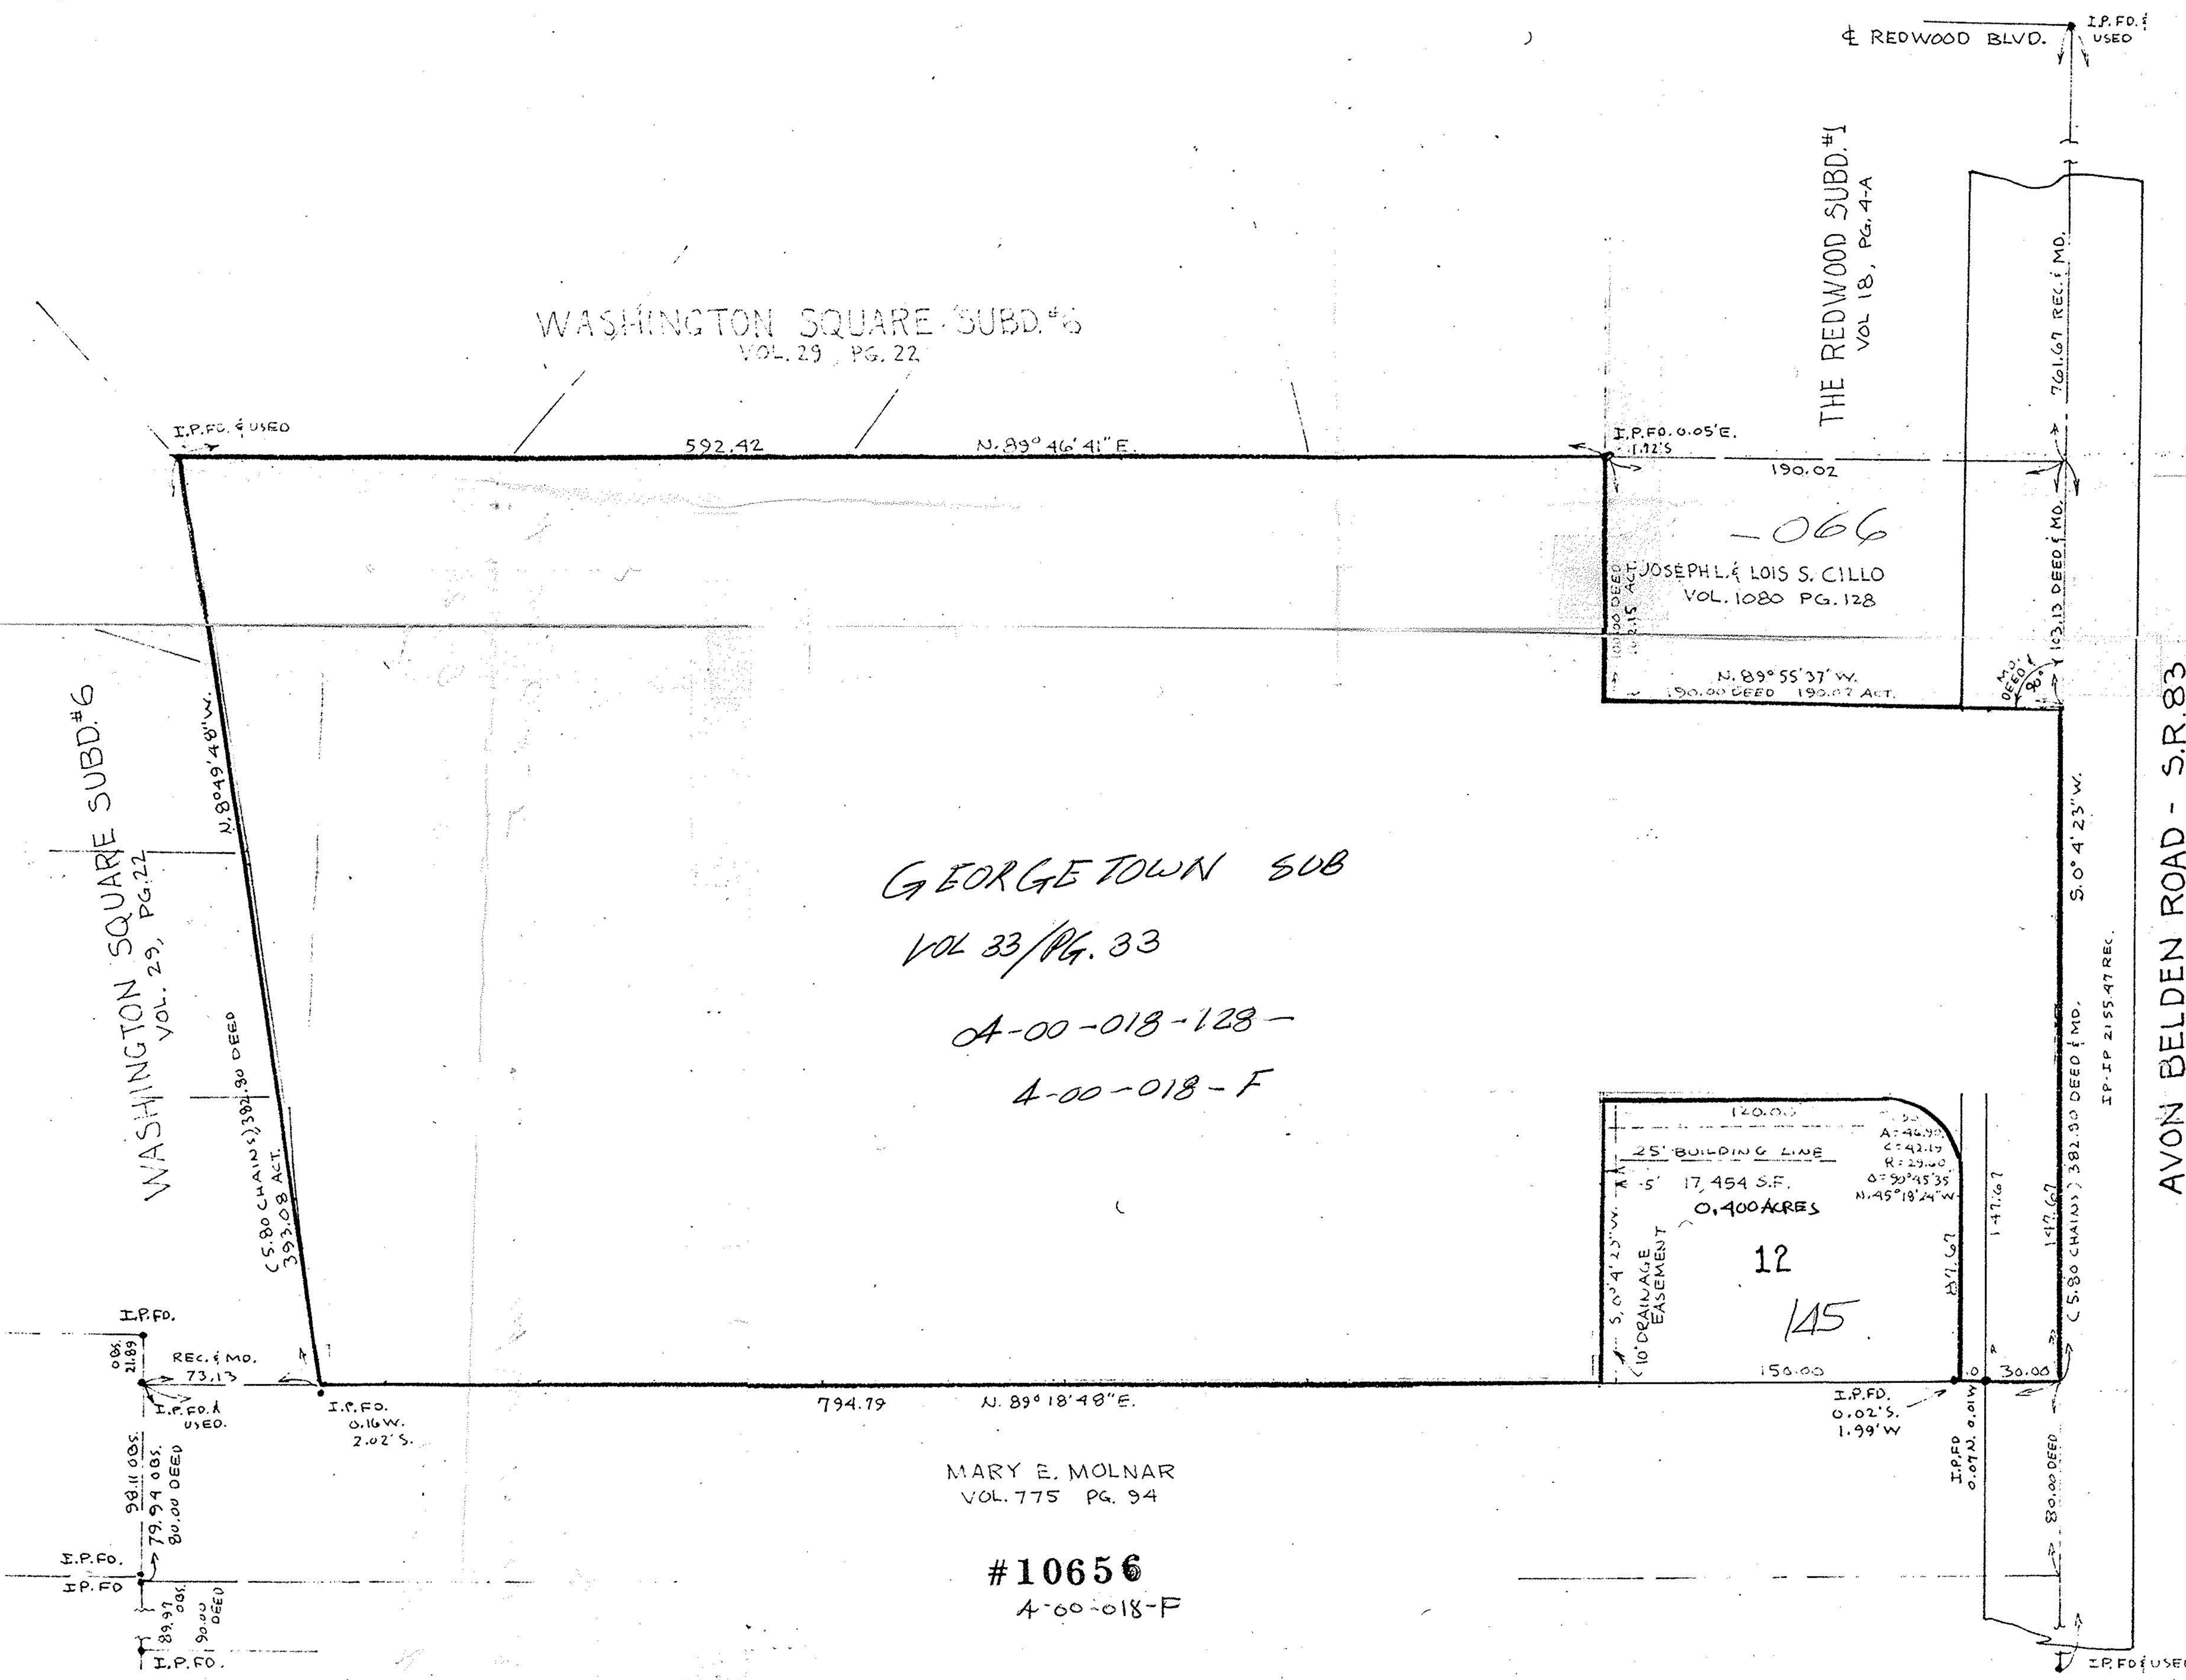


WASHINGTON SQUARE SUBD.#6
VOL. 29, PG. 22

592.42 N. 89° 46' 41" E.

JOSEPH L. & LOIS S. CILLO
VOL. 1080 PG. 128

N. 89° 55' 37" W.
190.02 DEED 192.07 ACT.

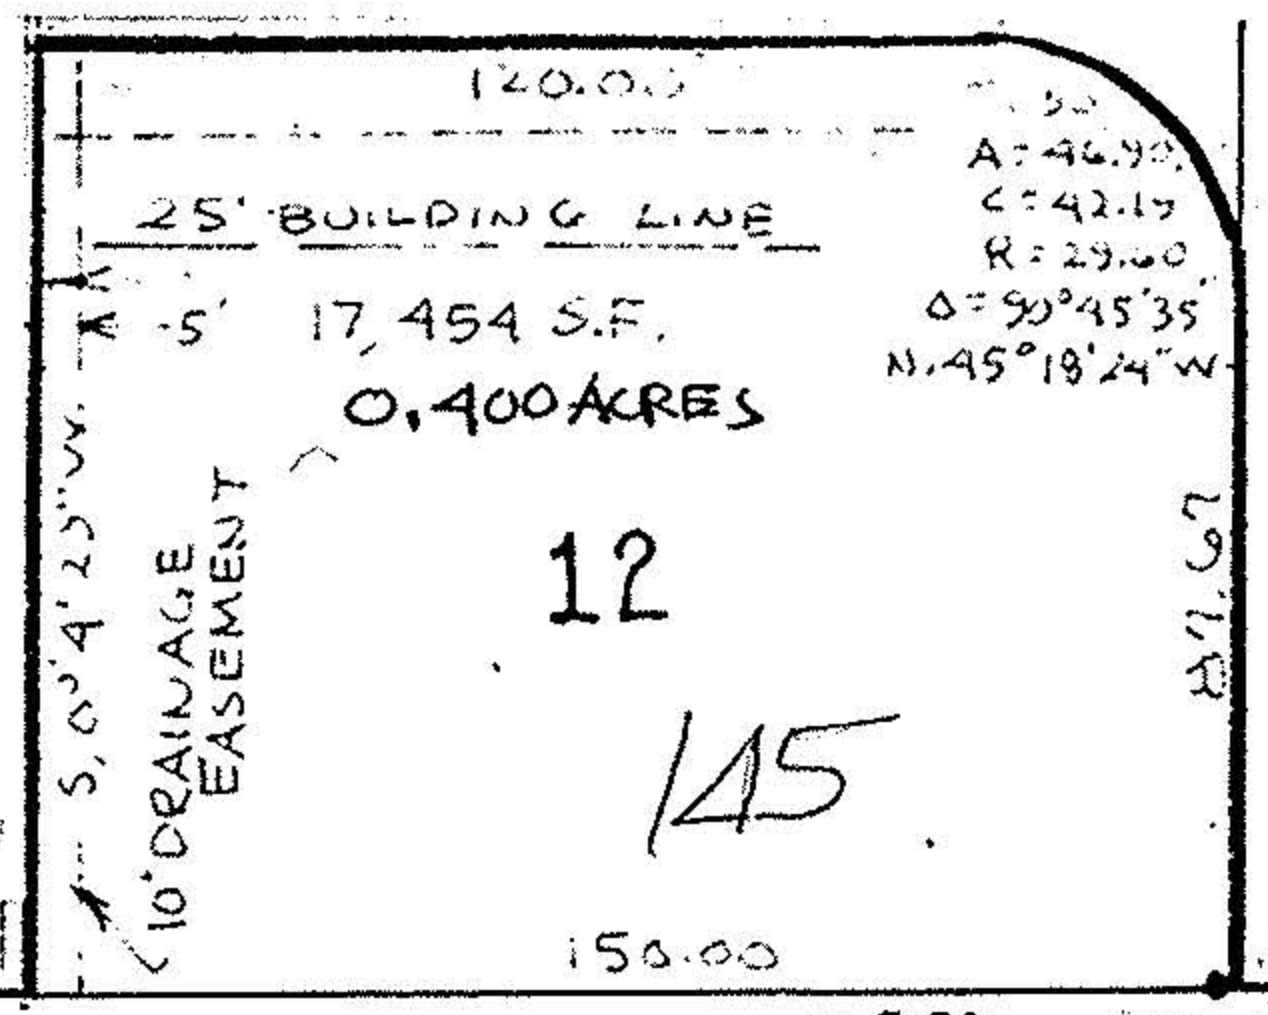

HP.FD. 0.01 21.89
REC. & MO. 73.13
HP.FD. 0.01 79.94 0.01
80.00 DEED
HP.FD. 0.01 89.97
90.00 DEED

HP.FD. 0.16 W.
2.02' S.

794.79 N. 89° 18' 48" E.

HP.FD. 0.02' S.
1.99' W.

HP.FD. 0.07 W.
0.01 W.

HP.FD. 0.01 USED

761.67 REC. & MO.

5.0° 4' 23" W.

382.30 DEED & MO.

147.67

80.00 DEED

HP.FD. 0.01 USED