
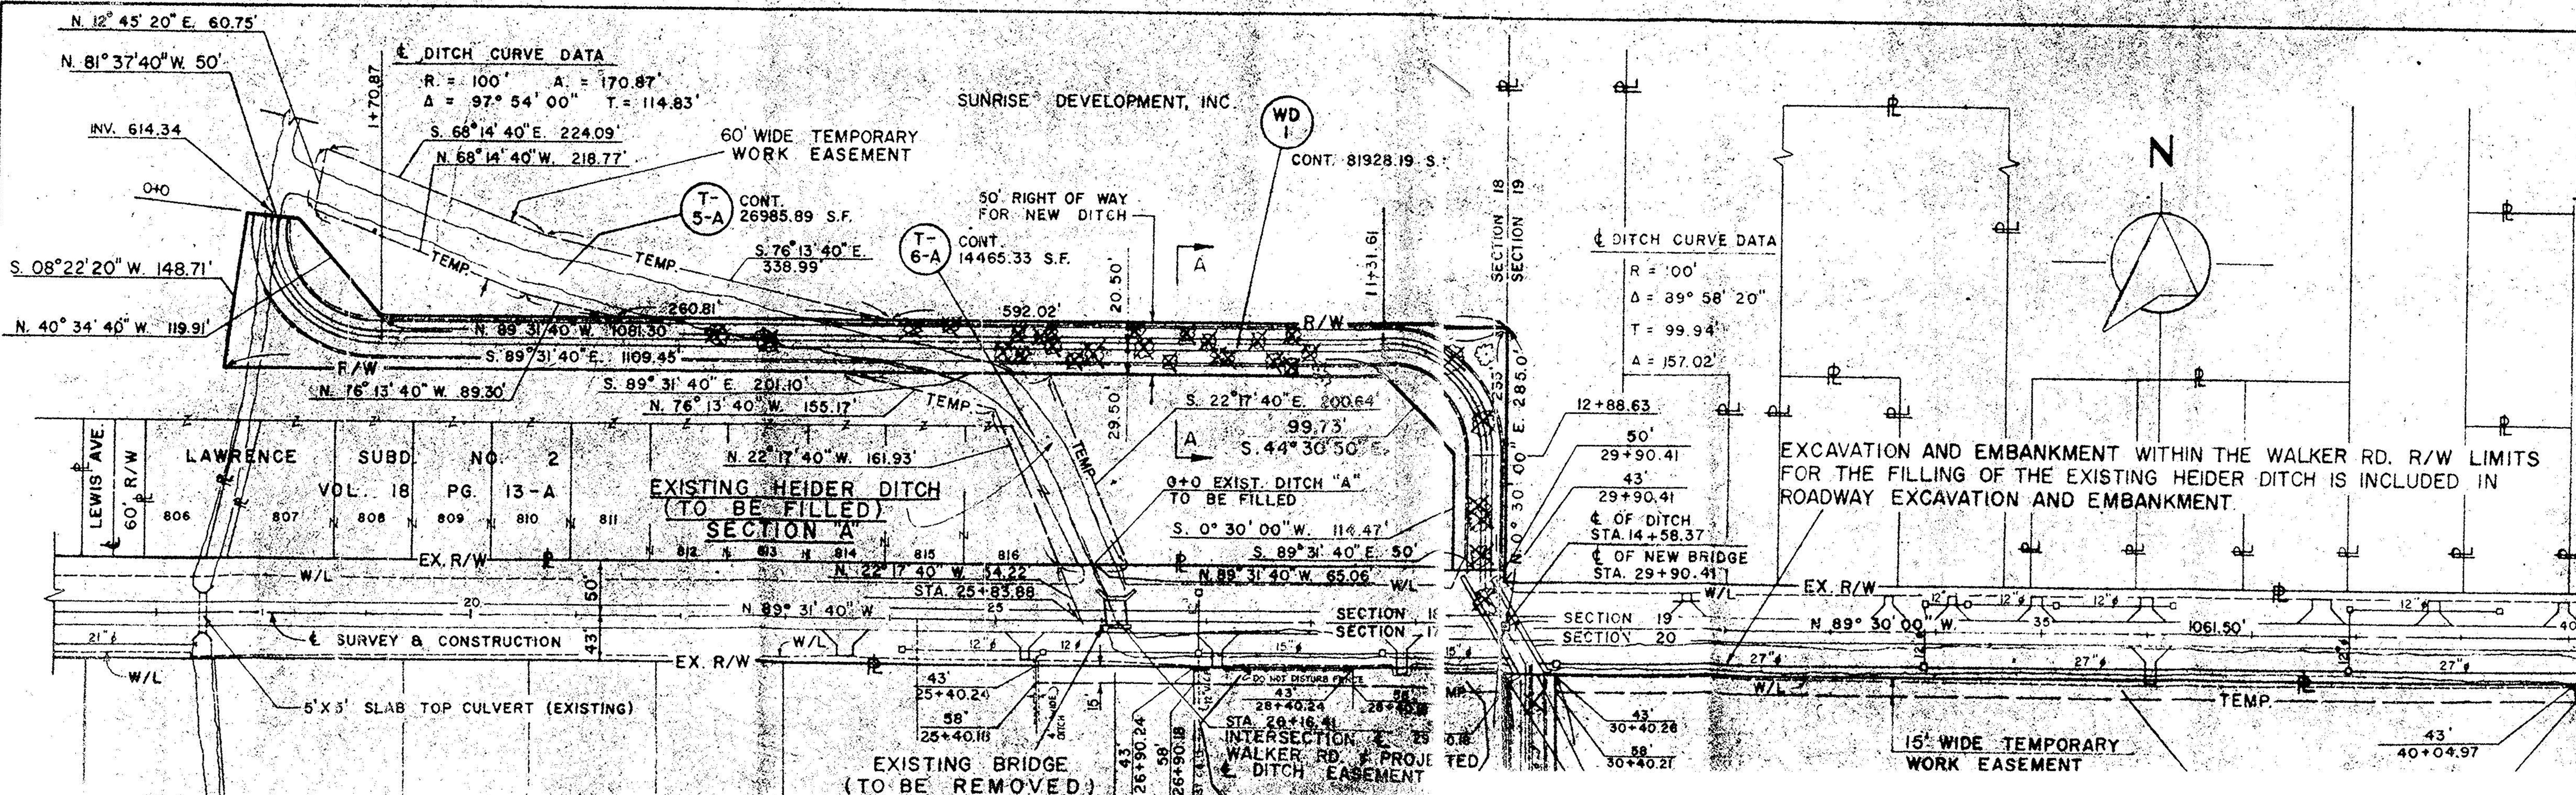


SUNRISE DEVELOPMENT, INC.

DITCH CURVE DATA
R = 100' A = 170.87'
Δ = 97° 54' 00" T = 114.83'

DITCH CURVE DATA
R = 100'
T = 99.94'
A = 157.02'

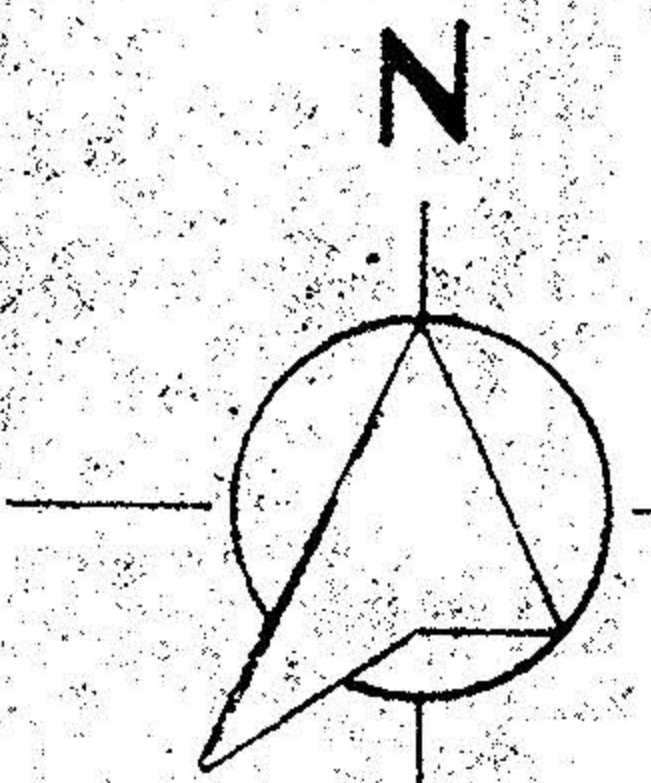

EXISTING HEIDER DITCH
(TO BE FILLED)
SECTION "A"

0+0 EXIST. DITCH "A"
TO BE FILLED

EXCAVATION AND EMBANKMENT WITHIN THE WALKER RD. R/W LIMITS
FOR THE FILLING OF THE EXISTING HEIDER DITCH IS INCLUDED IN
ROADWAY EXCAVATION AND EMBANKMENT.

EXISTING BRIDGE
(TO BE REMOVED)

15' WIDE TEMPORARY
WORK EASEMENT

LEWIS AVE. 60' R/W	LAWRENCE		SUBD. NO. 2	
	806	807	808	809
	VOL. 18		PG. 13-A	
EX. R/W		810	811	812
W/L		813	814	815

5'x5' SLAB TOP CULVERT (EXISTING)

STA. 28+16.41
INTERSECTION
WALKER RD. & PROJECTED
DITCH EASEMENT

SECTION 19
SECTION 20

43'
40+04.97