


SCALE: 1" = 30'

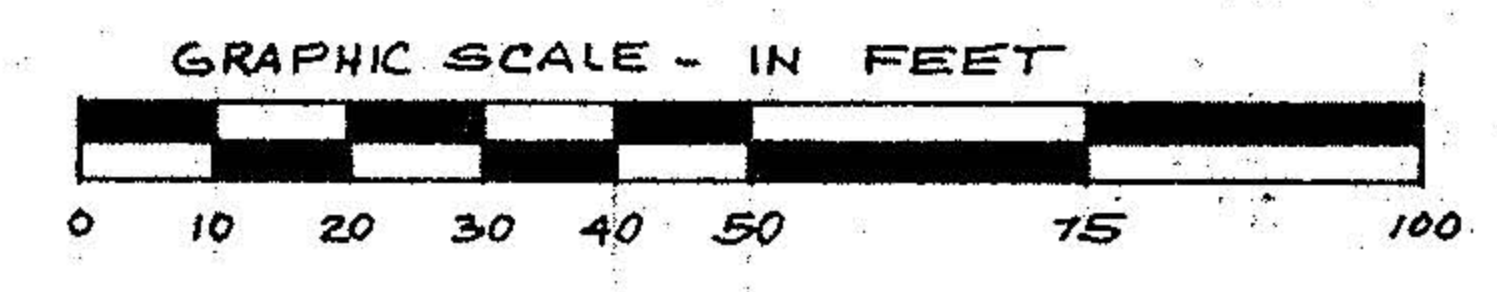

PRESBYTERY  
P.V. 20  
CHURCH ALLT.  
P. 19

#16615

APPROVED  
LORAIN CO.  
MAP DEPT.  
DATE 3-5-86  
PAGE 4 of 198  
BY T. McMan  
VOID  
AFTER

PROJECT  
**SURVEY MAP**  
PART OF ORIGINAL AVON TOWNSHIP SECTION 19  
CITY OF AVON LAKE, COUNTY OF LORAIN, STATE OF OHIO

Rev. 11-14-85  
Drawn by: K.V.S.  
Checked by:  
App. by:  
Scale: 1" = 30'  
Date 6-27-79

**KLEINOEDER-SCHMIDT**  
and ASSOCIATES  
ENGINEERS — SURVEYORS — CONSULTANTS in LAND PLANNING  
ELYRIA - NORWALK - MEDINA OHIO

REFERENCES  
SHEET NO. 1 of 1  
JOB NO. 79-190

Prepared for:  
**ALLAN FRASER**  
32302 ELECTRIC BOULEVARD  
AVON LAKE OHIO