



424 Middle Avenue  
P.O. Box 89  
Elyria, Ohio 44036

# SURVEY

Sublot(s) 6 & PART OF 7

Subd'n BRITANNIA ESTATES SUBD.  
NO. 1 P.V. 42 P. 7 & 8

Township AVON

Tract \_\_\_\_\_

Orig. Lot(s) \_\_\_\_\_

Sec. 19

County of LORAIN


State of Ohio

Corporation CITY OF AVON LAKE


04-00-019-143

18102

4-00-019-J

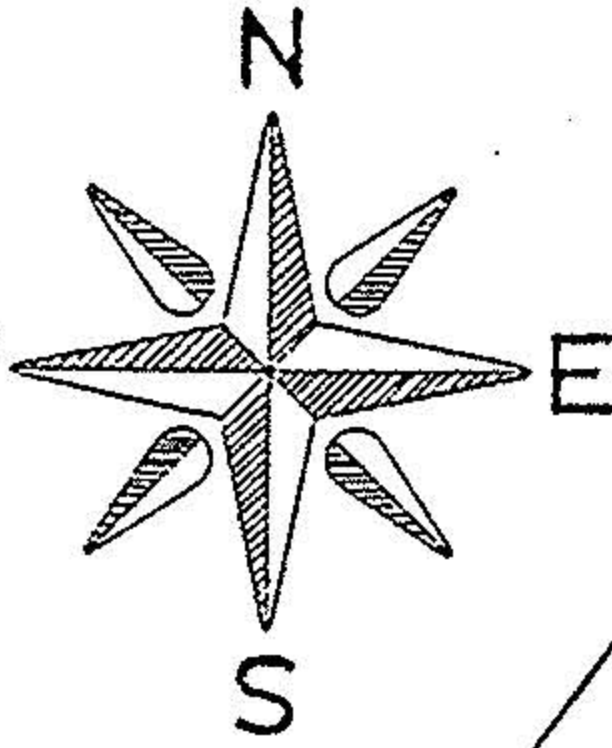

David L. Elwell  
REG. SURVEYOR NO. C333

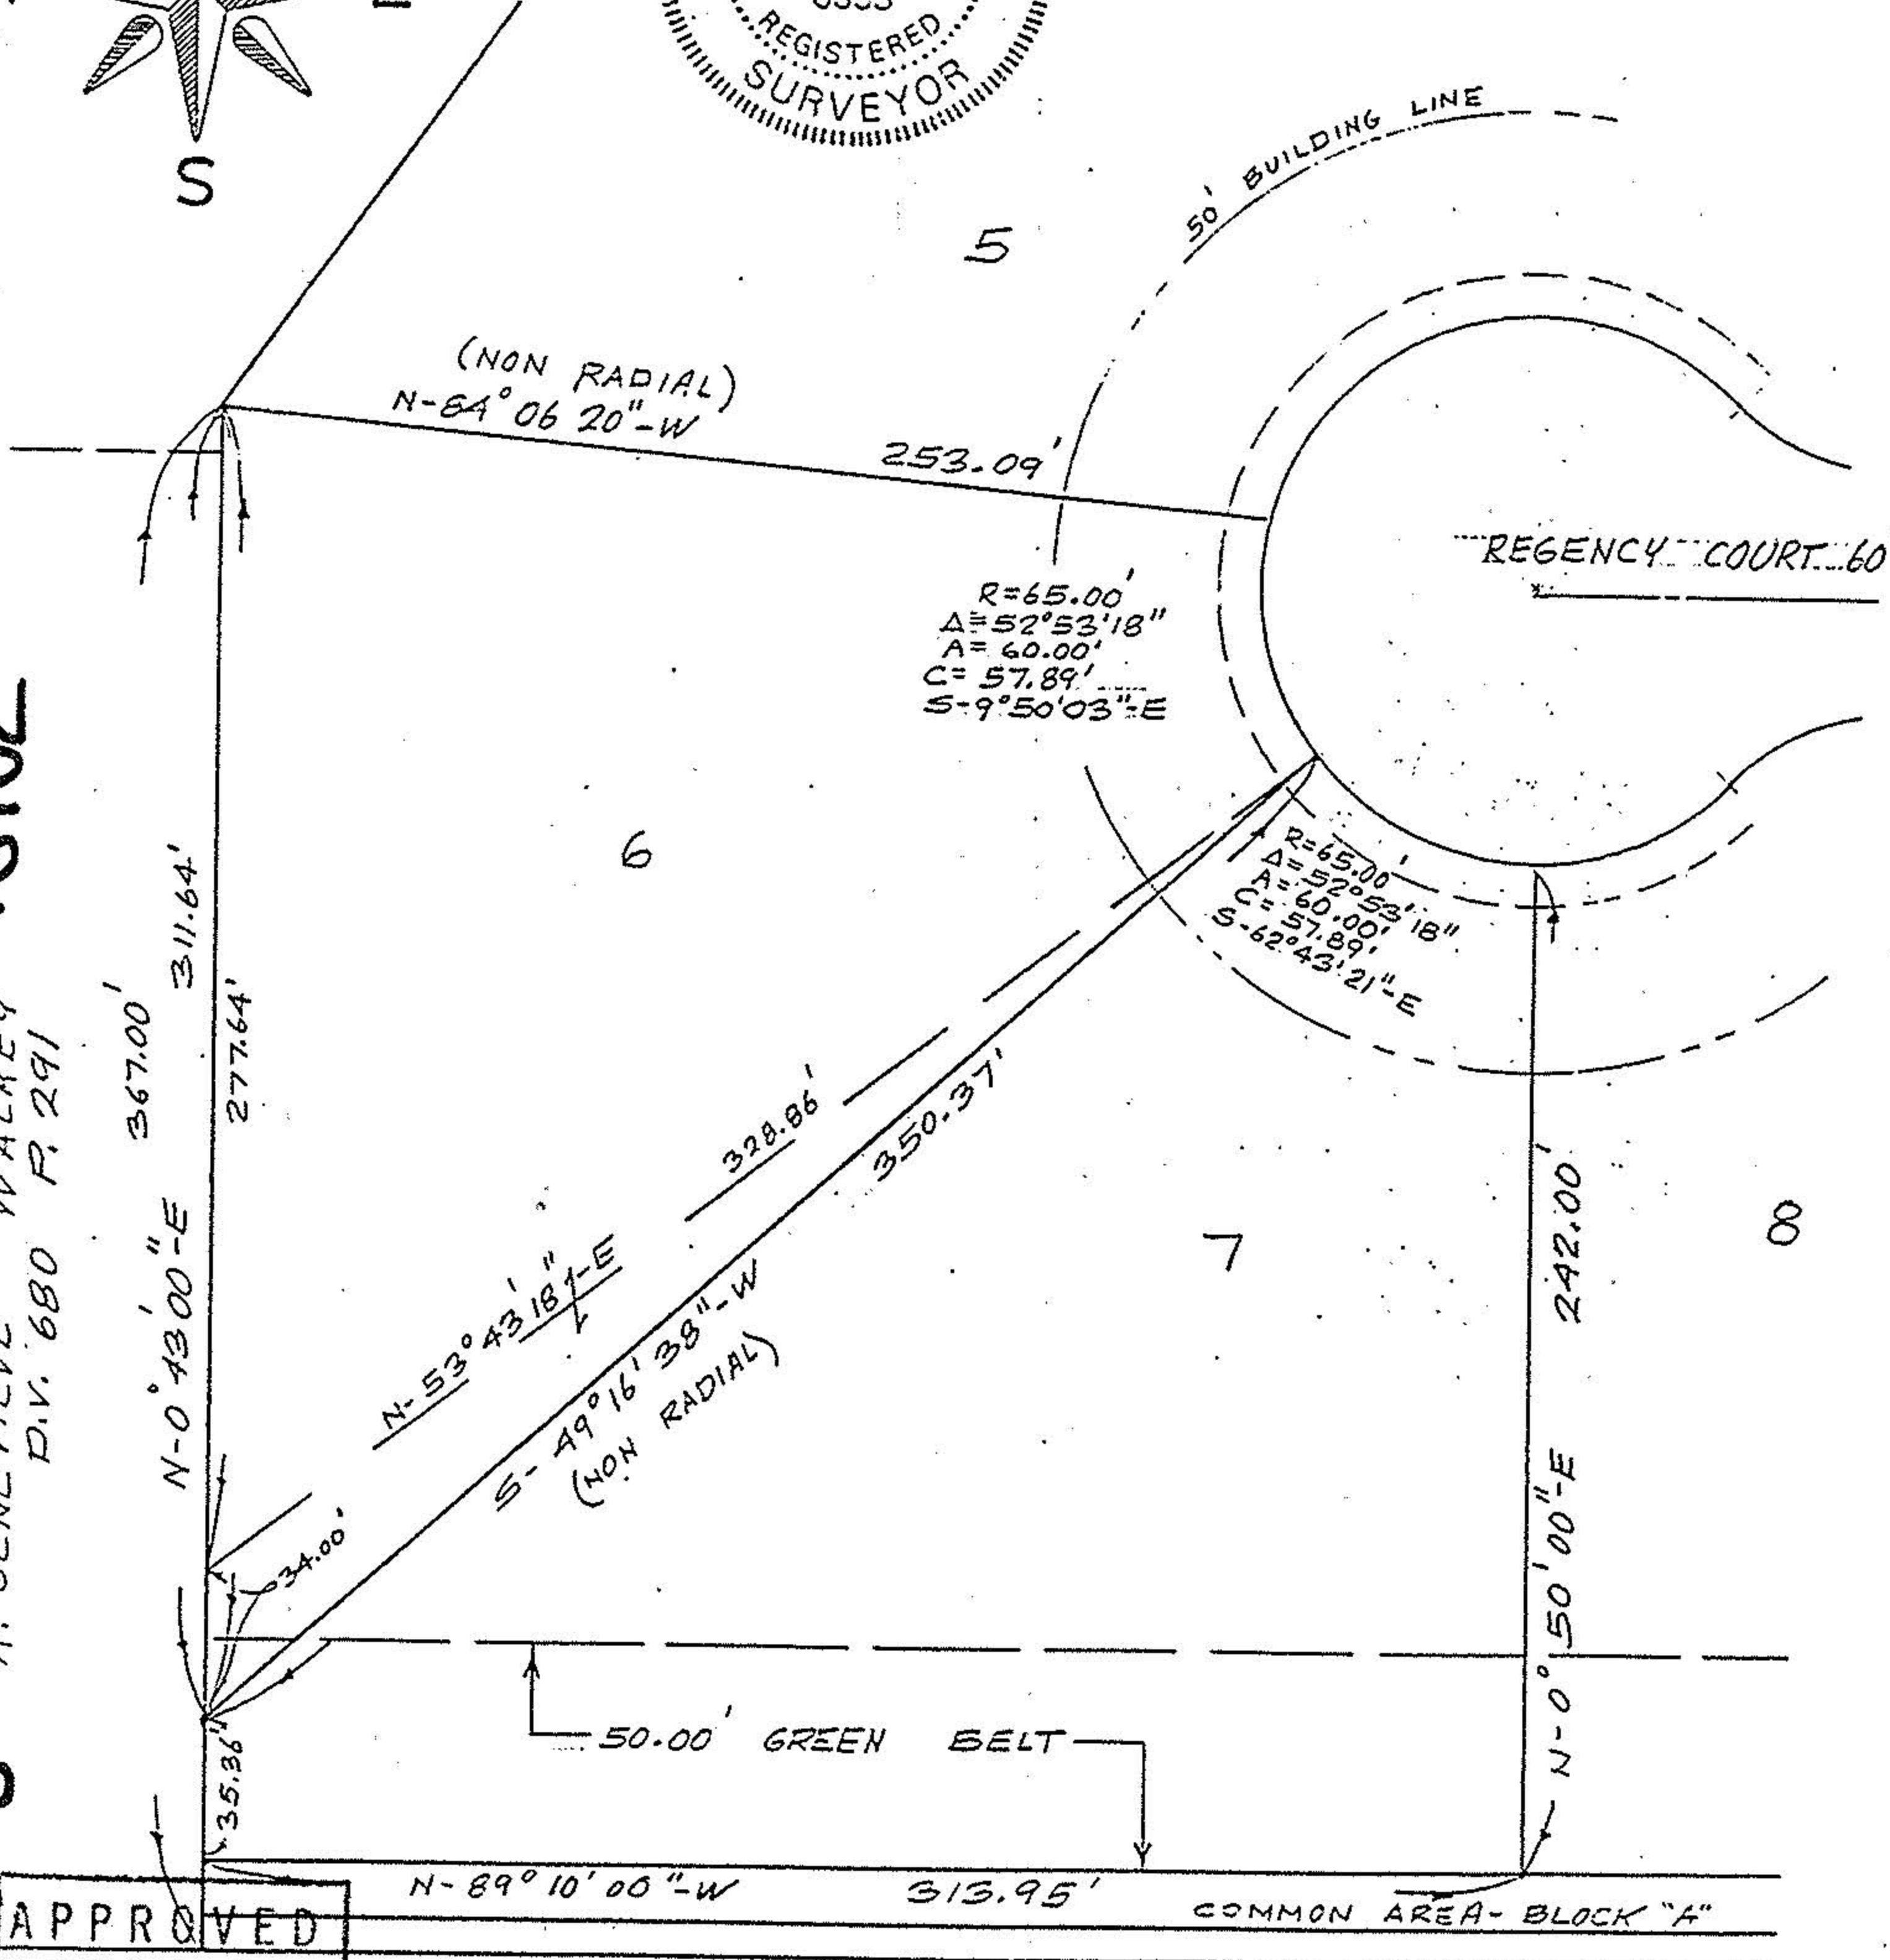

APPROVED  
LORAIN CO.  
MAP DEPT.  
DATE 7 / 88  
PAGE 4-00-019-J  
BY T. McMan  
VOID AFTER 18102  
Prepared for:

#18102

WALKER ROAD DED. P.V. 12 P. 32 & 33

KOFF CONSTRUCTION