

EDWARD J. SCHOVER & SOPHIE J. SCHOVER
D.V. 1552, PG. 838

HARRY A. GERENT & CHRISTA E. GERENT
D.V. 1214, PG. 816

BRETT M. LINDEN ET AL
O.R.V. 826, PG. 886



BRETT M. LINDEN ET AL
O.R.V. 782, PG. 438

BRETT M. LINDEN ET AL
O.R.V. 826, PG. 886

BRETT M. LINDEN ET AL
O.R.V. 782, PG. 438

BRETT M. LINDEN ET AL
O.R.V. 826, PG. 886

BRETT M. LINDEN ET AL
O.R.V. 782, PG. 438

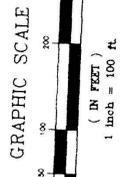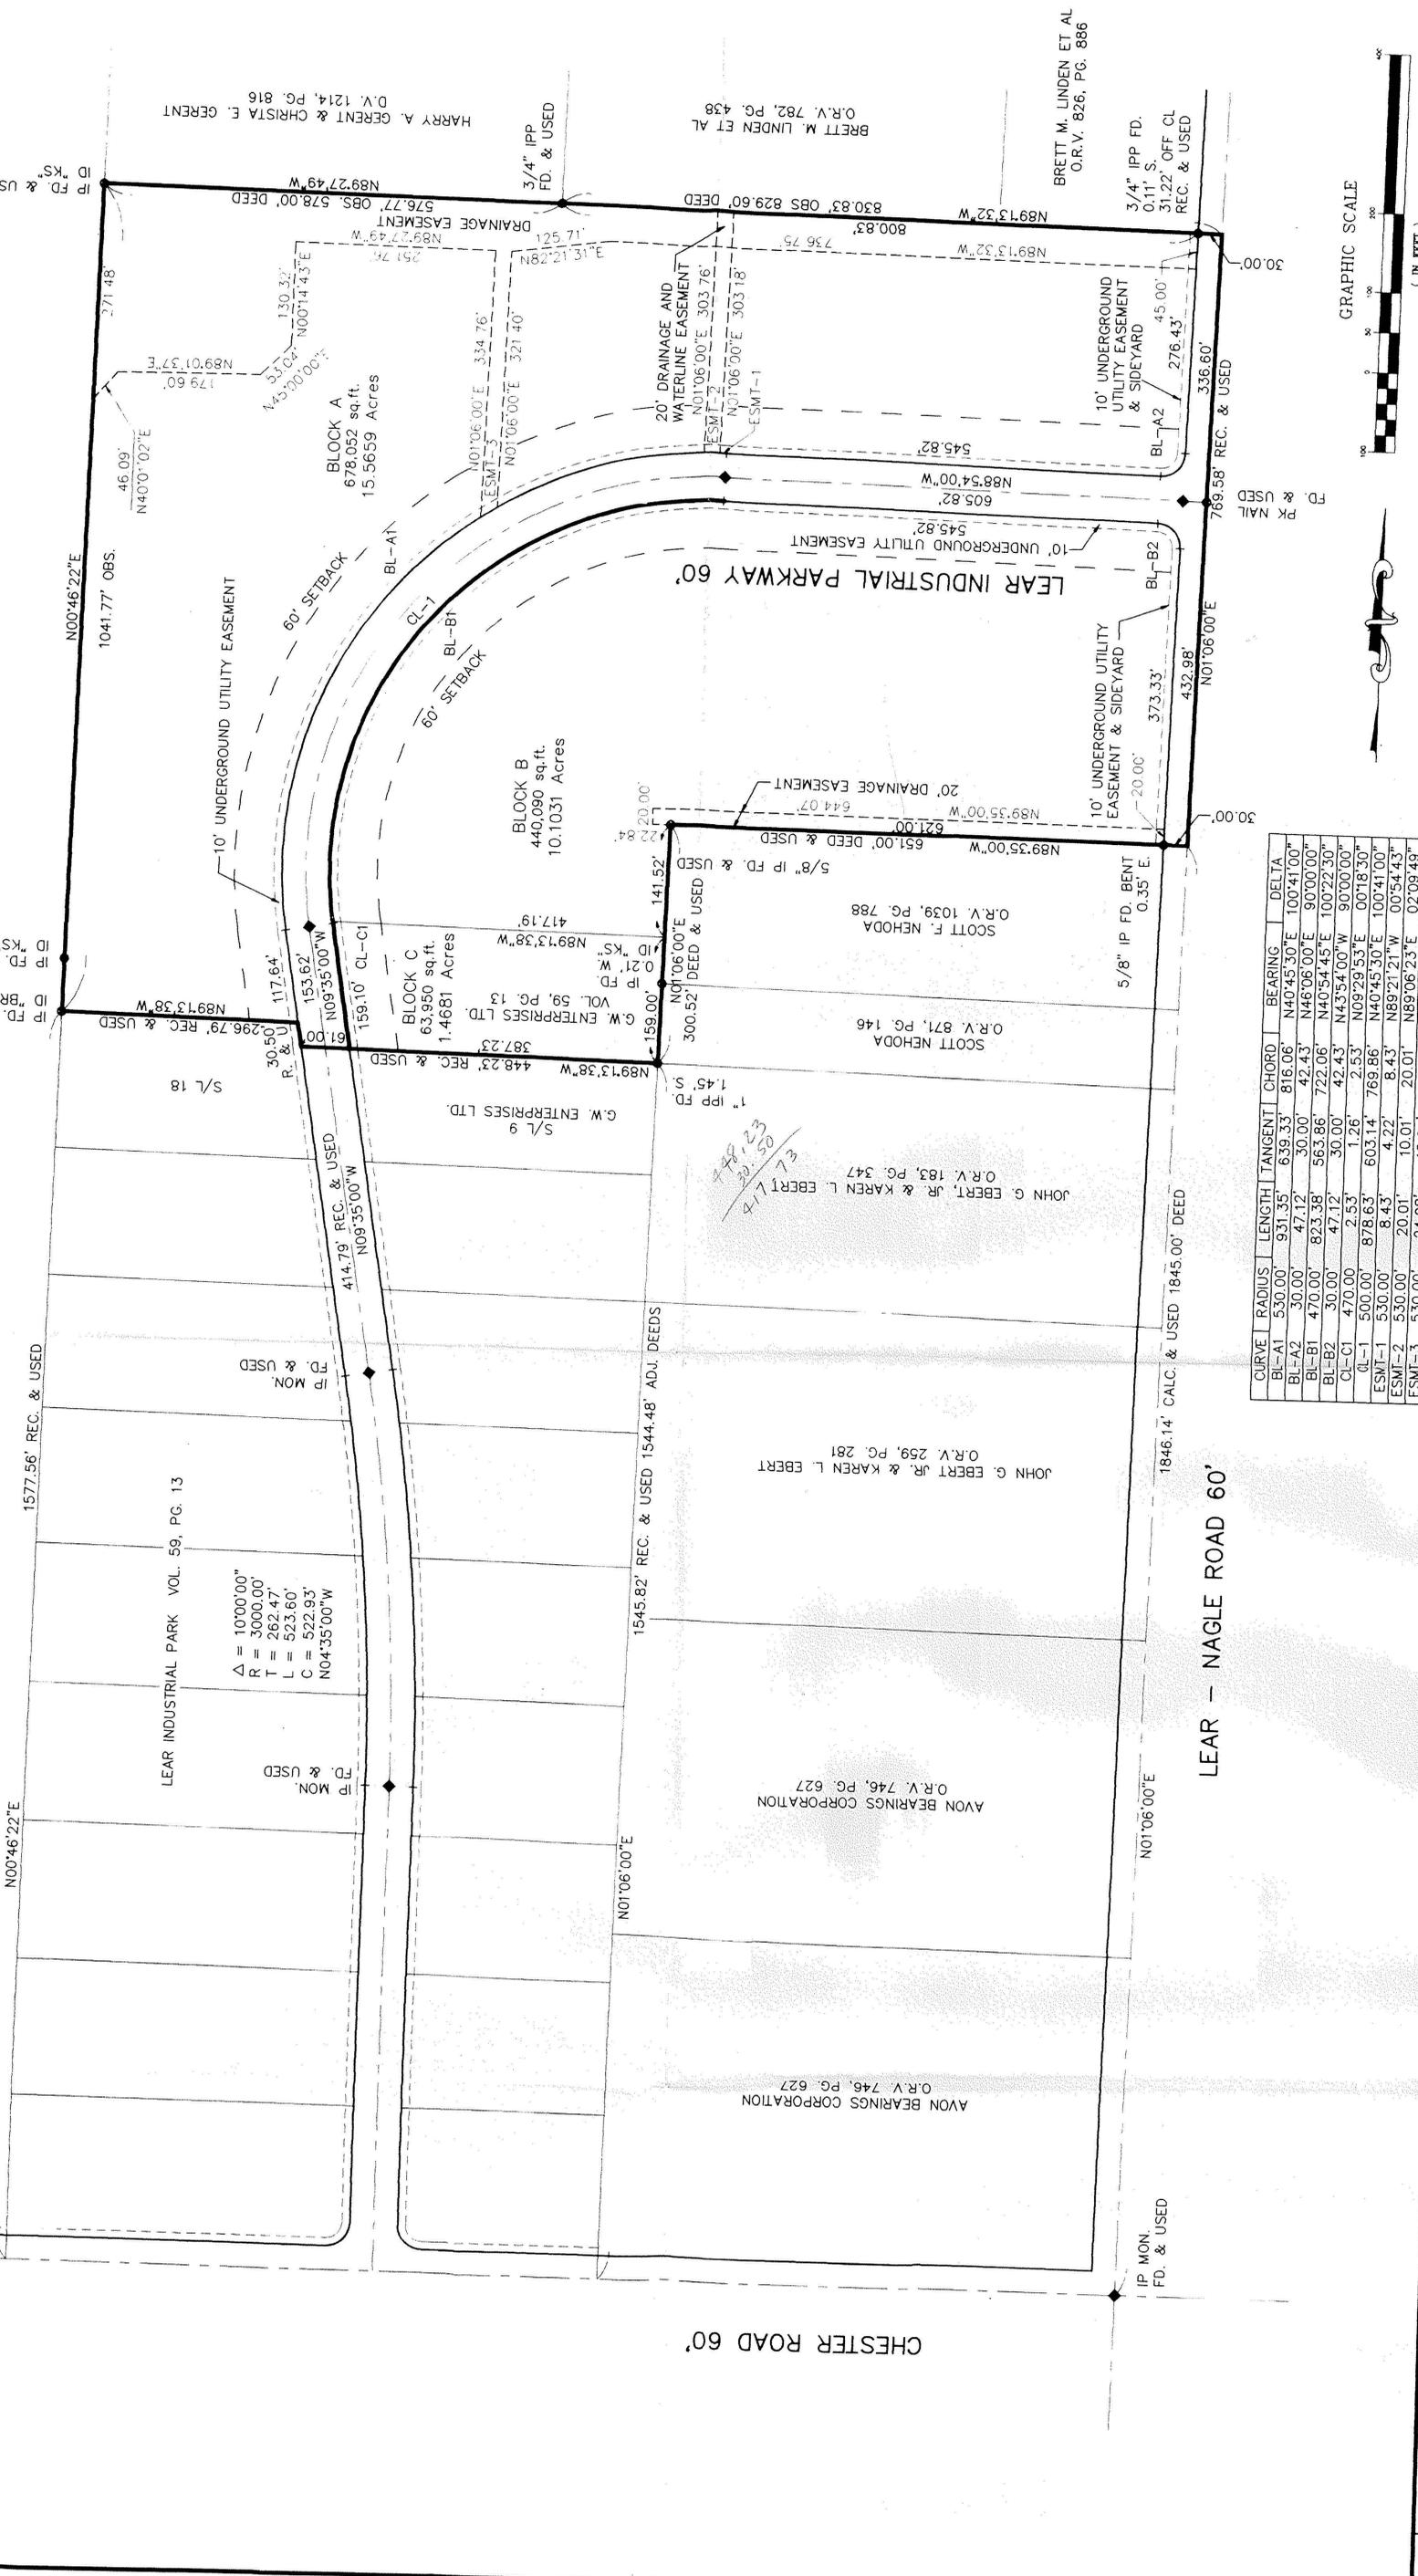

CURVE	RADIUS	LENGTH	TANGENT	CHORD	BEARING	DELTA
BL-A1	530.00'	931.35'	816.06'	816.06'	N40°45'30"E	100°41'00"
BL-A2	30.00'	47.12'	30.00'	42.43'	N48°06'00"E	90°00'00"
BL-B1	470.00'	823.38'	563.86'	722.06'	N40°54'45"E	100°22'30"
BL-B2	30.00'	47.12'	30.00'	42.43'	N43°54'00"W	90°00'00"
CL-C1	470.00'	2.53'	1.26'	2.53'	N09°29'53"E	00°18'30"
ESMT-1	530.00'	878.63'	603.14'	769.86'	N40°45'30"E	100°41'00"
ESMT-2	530.00'	843'	4.22'	8.43'	N89°21'21"W	00°54'43"
ESMT-3	530.00'	20.01'	10.01'	20.01'	N89°06'23"E	02°09'49"
		24.08'	12.04'	24.08'	N57°14'49"E	02°36'13"

LEAR INDUSTRIAL PARK
SUBDIVISION NO. 2
CITY OF AVON - LORAIN COUNTY - OHIO

LAND DESIGN CONSULTANTS
Civil Engineers and Surveyors
100 EAST AVENUE, AVON, OHIO 44001
TEL: 440-946-3868 FAX: 440-946-3911

REV. No.	DATE	BY	CHK'D

DATE: OCTOBER 5, 1998
SCALE: HOR. 1" = 100'
VERT. 1" = 100'
FILENAME: JWB\PLAT-2
CHK'D BY: [Signature]
F.B. No.:

RECORD PLAT #22730
T.M. PL. 4-9

SHEET OF P2 / P2
CONTRACT No. SCHAD16H

TAX MAP DEPT. COPY # 98-00099

61/71