

4-00-022-H

#18352A

M. MORAHAN
DEED VOL. 1358 PG. 192

4-00-022-H
04-00-022-102-



SCALE
1" = 100'


AVON ROAD

60'

ROAD

LEAR-NAGLE ROAD

DETROIT ROAD

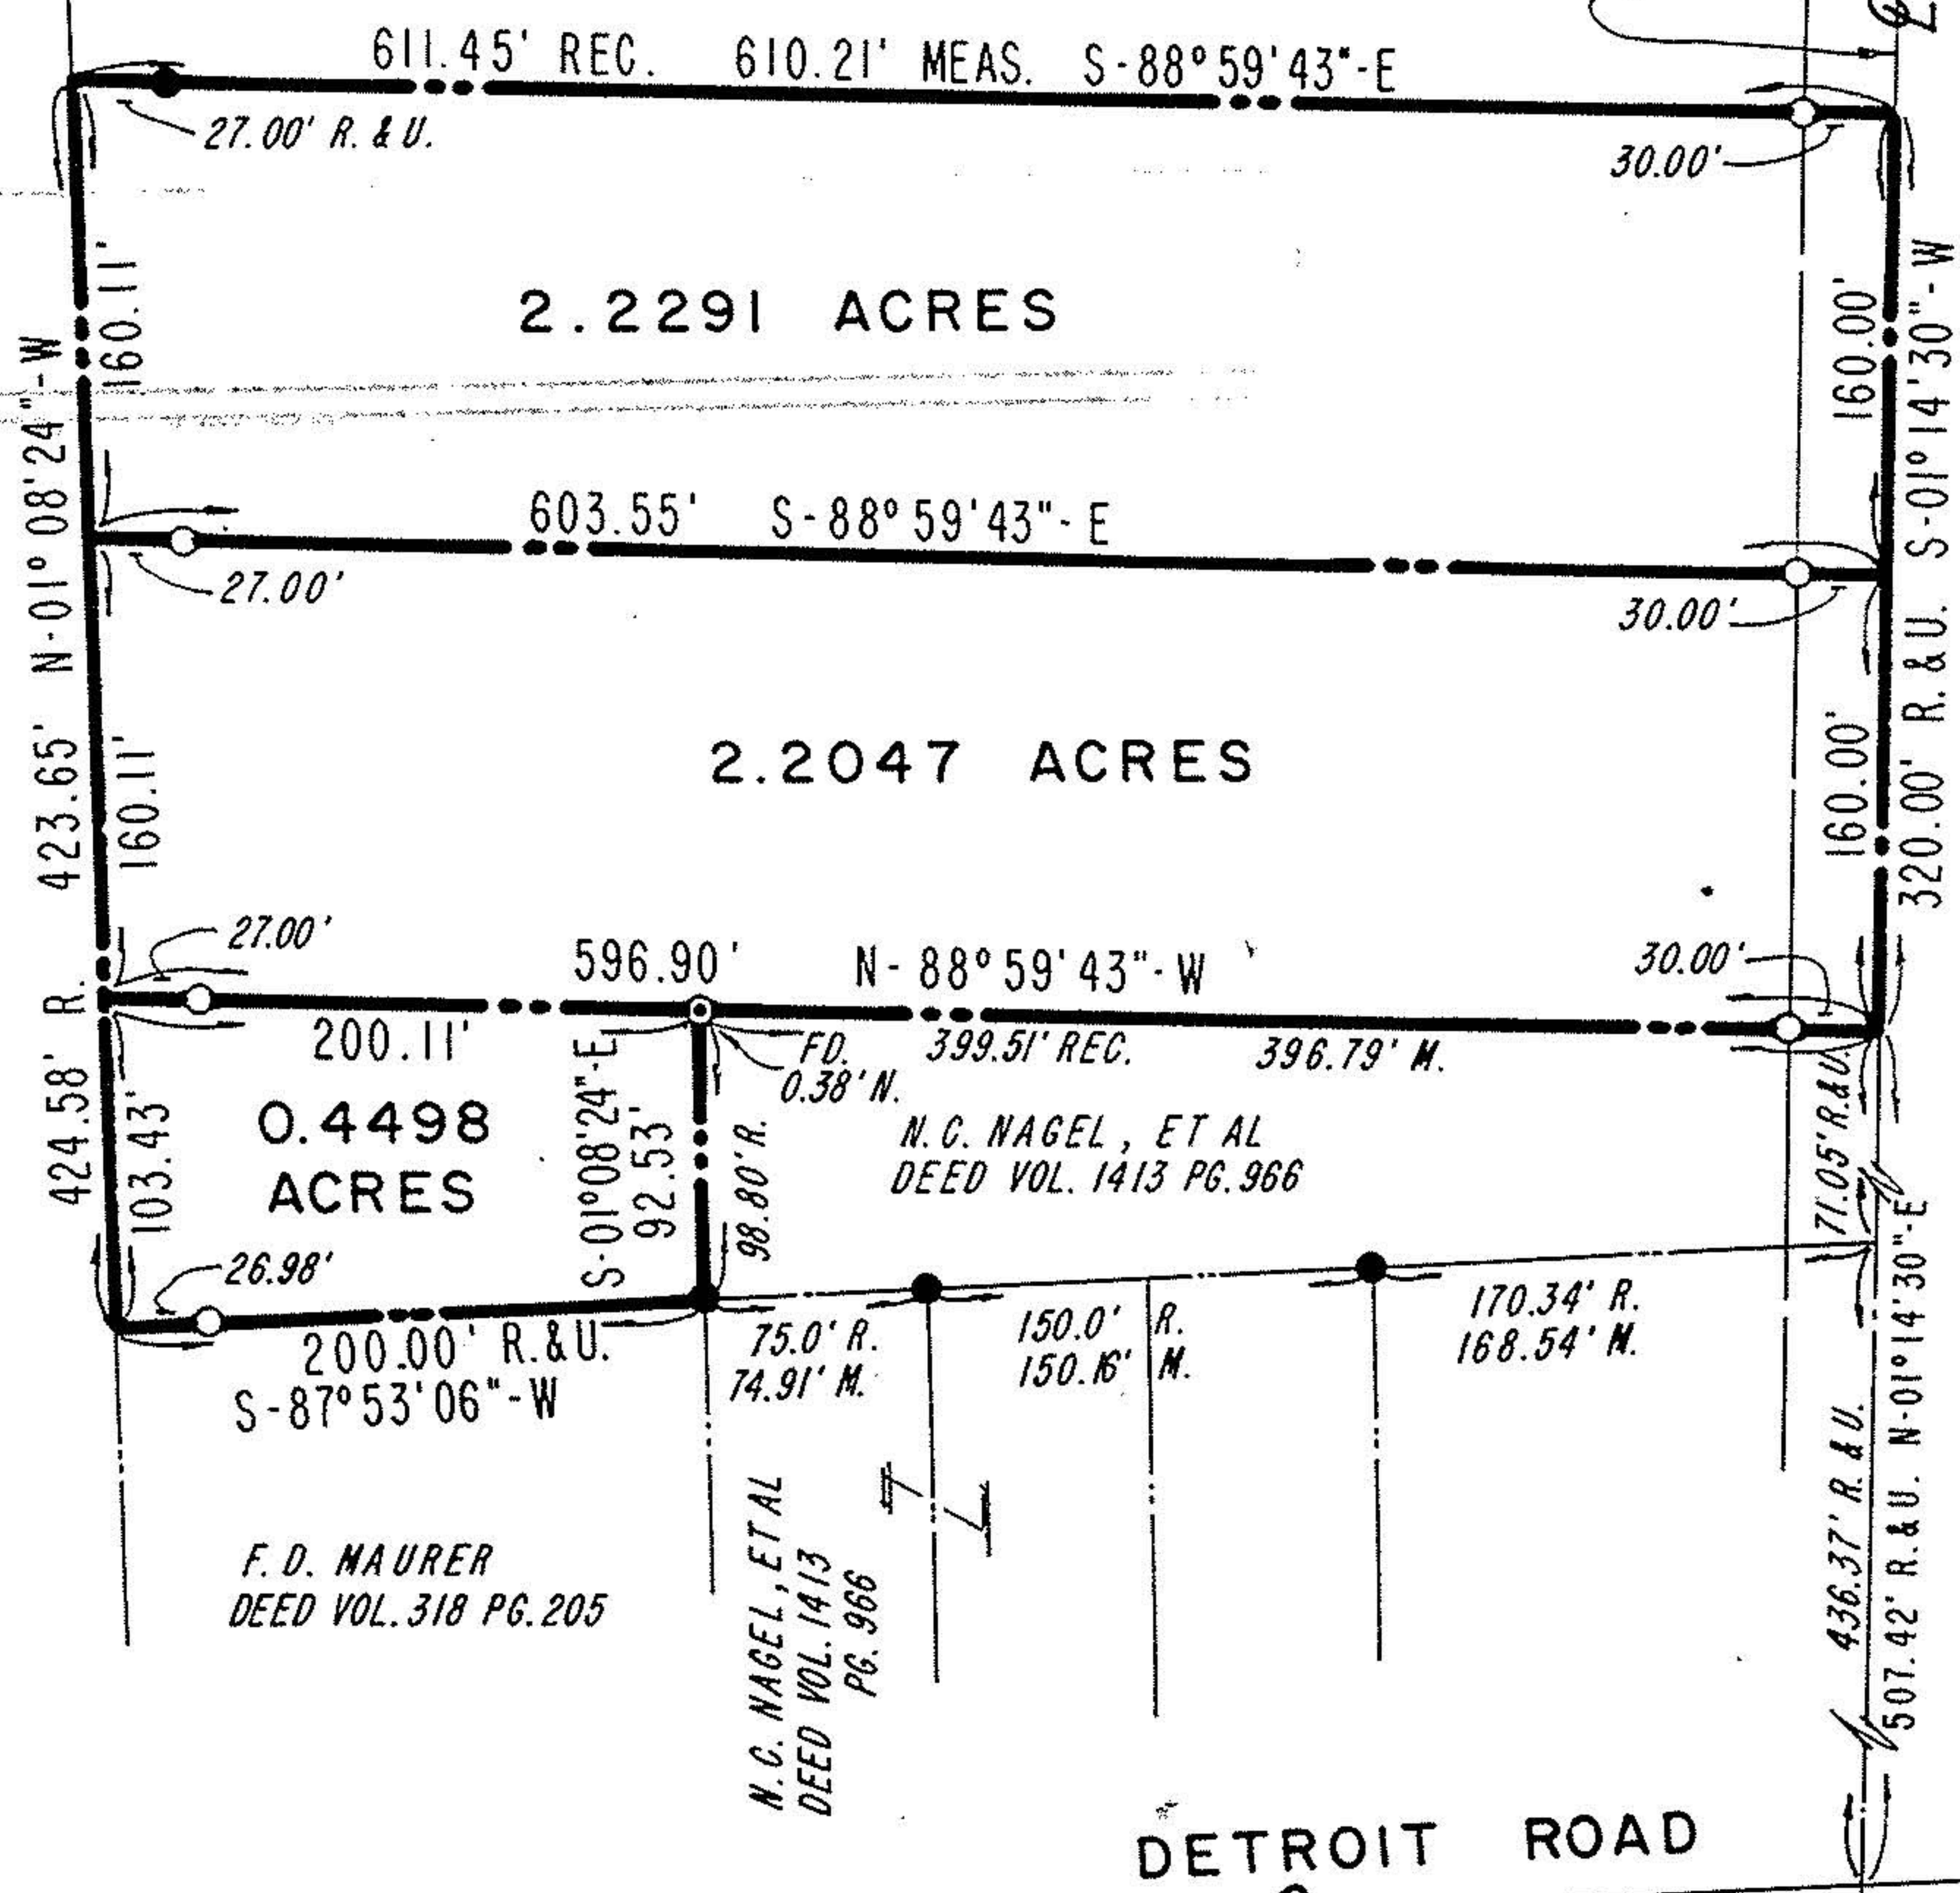


A. J. & A. HORWEDEL
DEED VOL. 341 PG. 477

F. D. MAURER
DEED VOL. 318 PG. 205

N. C. NAGEL, ET AL
DEED VOL. 1413
PG. 966

N. C. NAGEL, ET AL
DEED VOL. 1413 PG. 966

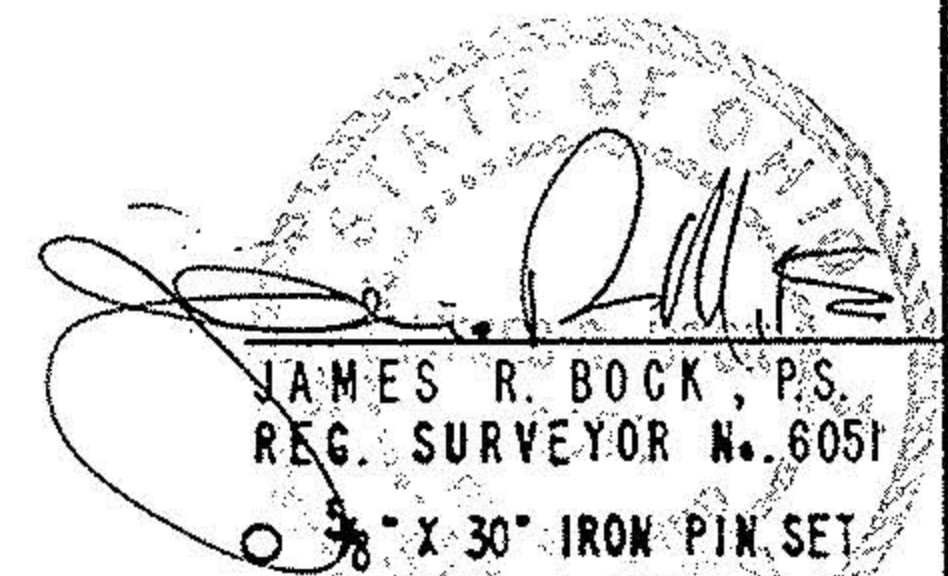

- IRON PIN FOUND
- R. R. SPIKE FOUND
- ✕ P. K. MAIL FOUND
- ☐ MON. BOX W/I.P. FD.
- FENCE POST FD. & USED
- 3/8" X 30" IRON PIN SET
- ⊙ ANGLE IRON IN CONC. FD.
- ⊗ P. K. MAIL SET
- △ BREAK POINT
- x— FENCE LINE

OWNER - ROGER S. HORNYAK
DEED VOL. O.R. 6 PG. 804
STATE OF OHIO, COUNTY OF LORAIN, AVON CITY, SECTION 22 OF ORIGINAL AVON TOWNSHIP PREVIOUS DEED VOL. 1117 PG. 823
DATE - OCT. 6, 1987 PROJ. No. 87177

537 N. CLEVELAND - MASSILLON ROAD
AKRON, OHIO 44313
666 7578 AKRON
800-362-8996 ALL OHIO
BOCK & CLARK
CONSULTING ENGINEERS & SURVEYORS