


04-00-013-000
-170
thru
174

17147

4-00-013-C

Hoosier - Aron Lake Road Co. State Route 83

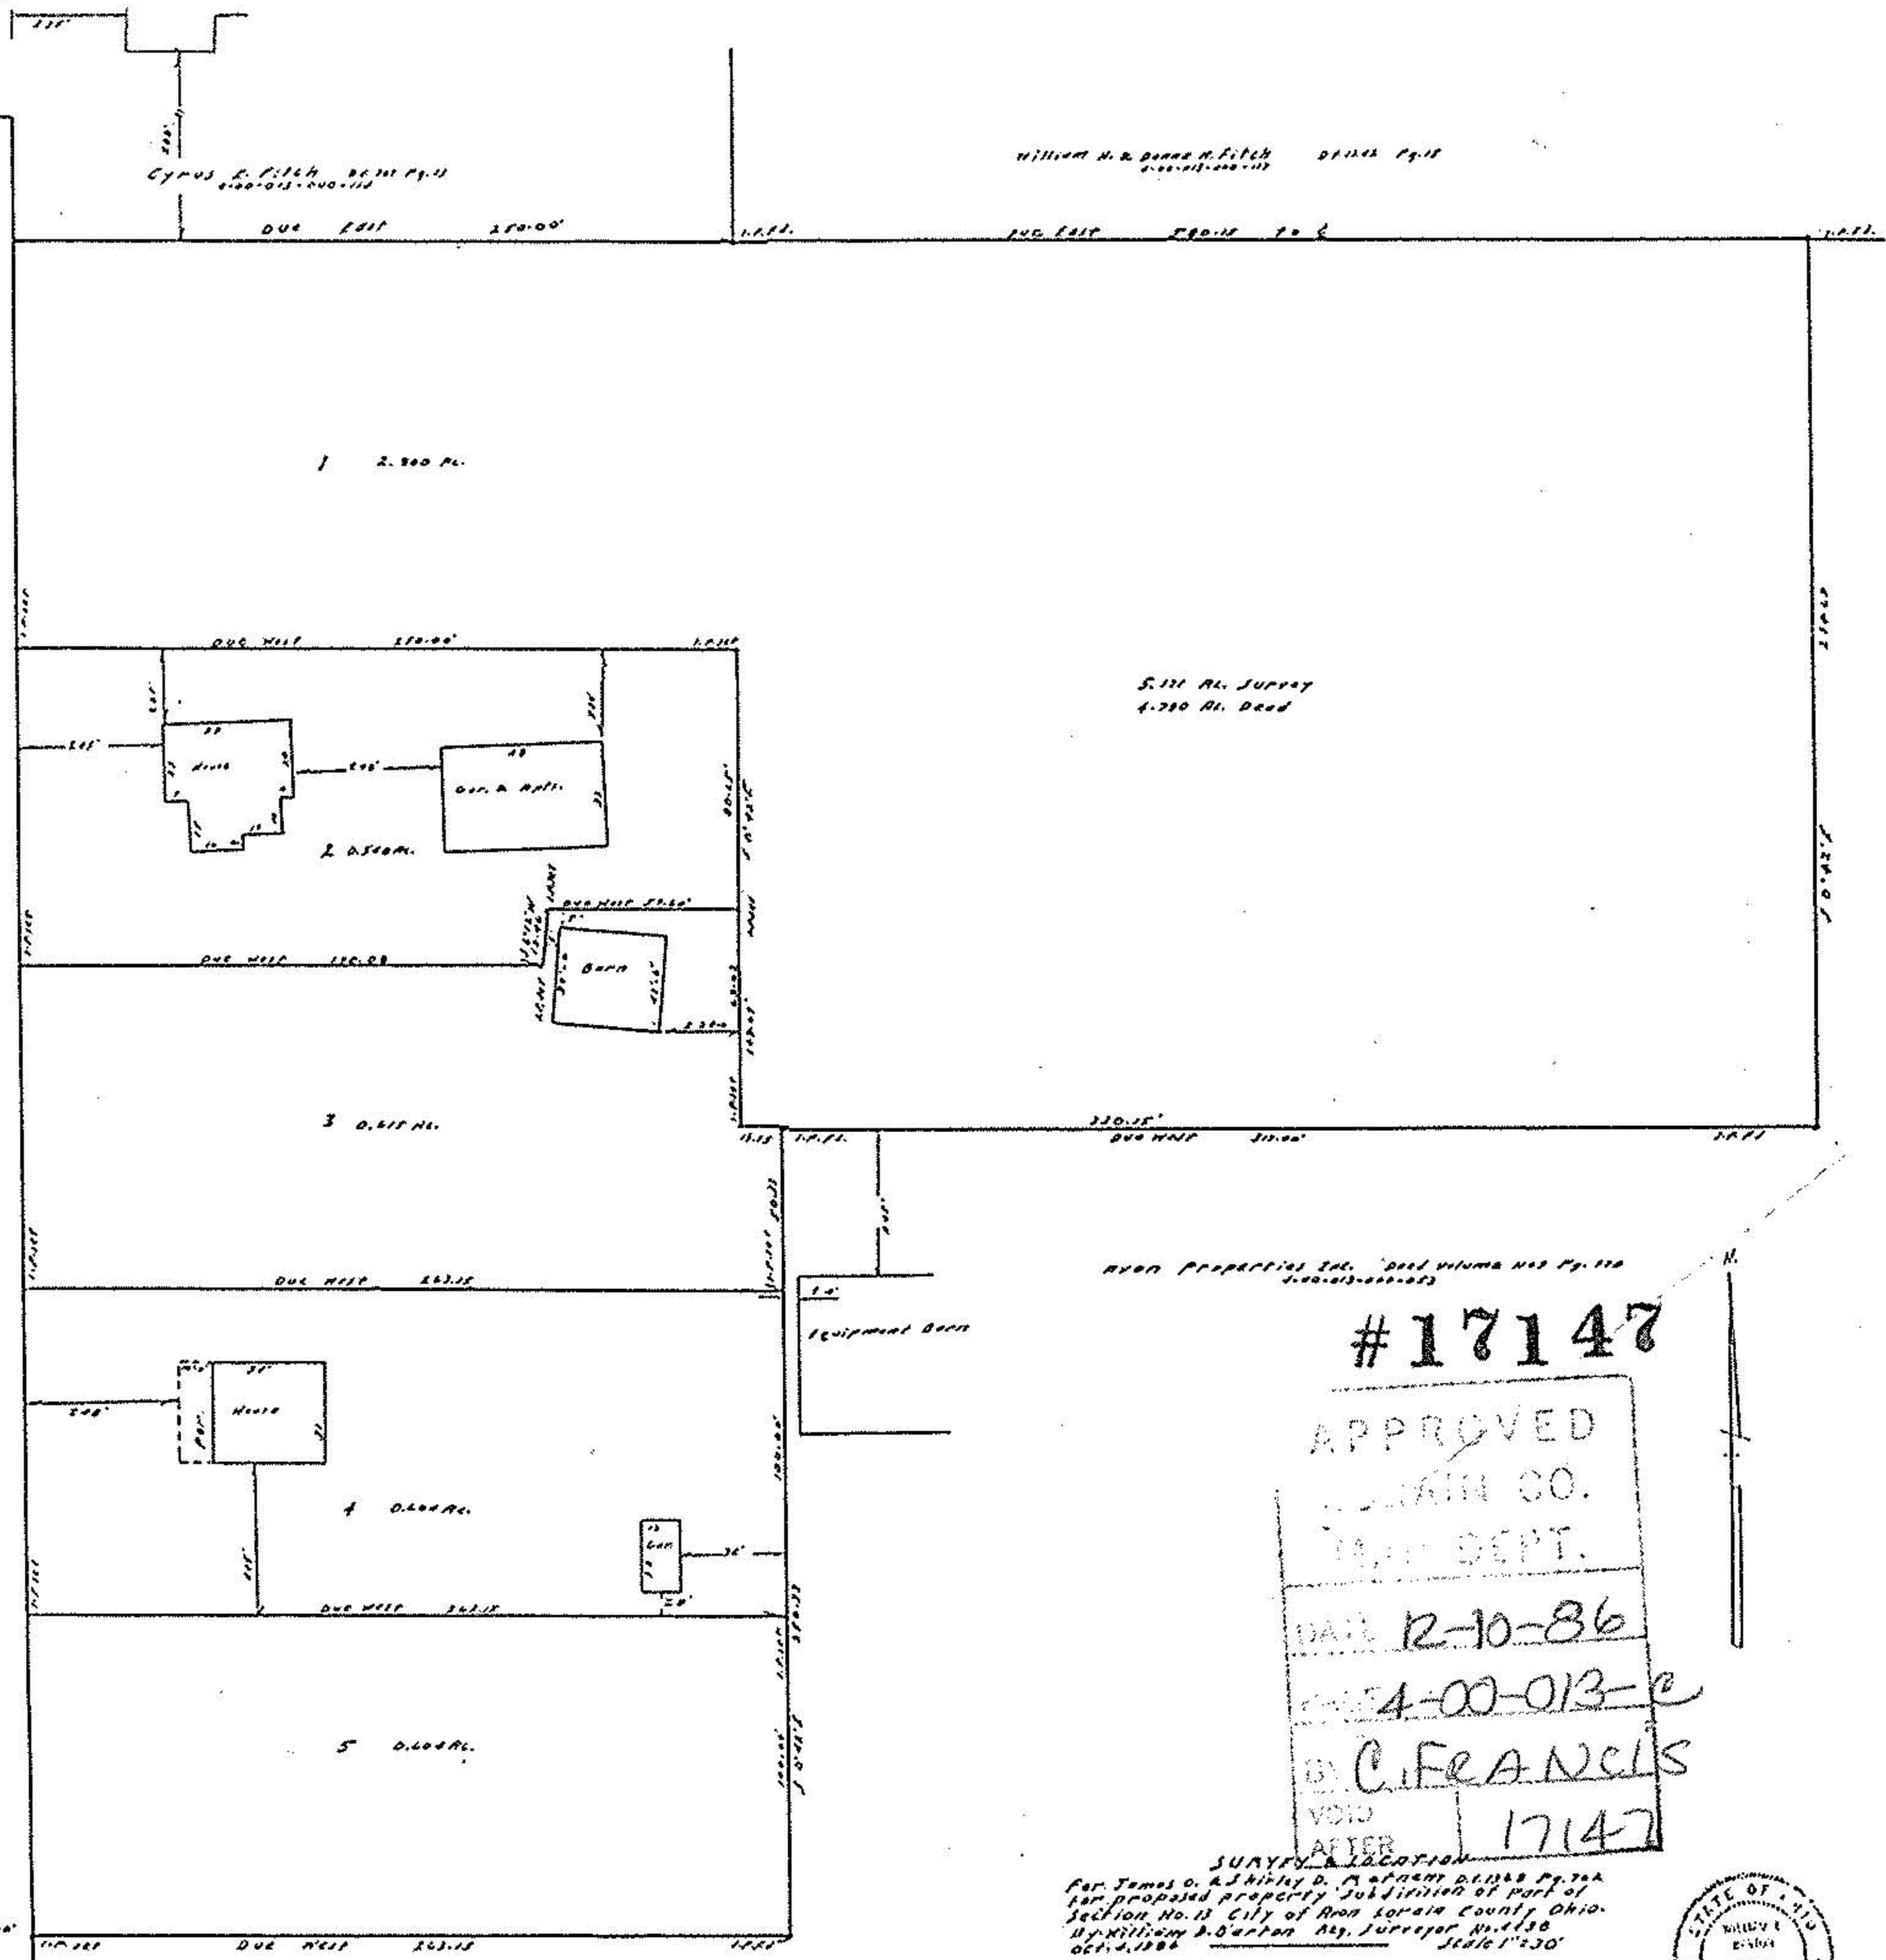

Cyrus E. Fitch 261st Pp. 11
4-20-013-000-174

William H. R. Deane & H. Fitch 261st Pp. 12
4-20-013-000-174

5.371 Ac. Survey
4.790 Ac. Deed

Aron Properties, Inc. 261st Pp. 11A
4-20-013-000-073

#17147

APPROVED
 PLAIN CO.
 TOWN DEPT.
 DATE 12-10-86
 4-00-013-C
 BY C. FRANCIS
 VOID
 AFTER 17147

SURVEY & LOCATION
 for James O. & Shirley D. Matney 261st Pp. 70A
 for proposed property subdivision of part of
 Section No. 13 City of Aron Lorain County Ohio.
 by William B. Deane, Reg. Surveyor No. 4158
 Oct. 4, 1986 Scale 1"=30'

