


#13316

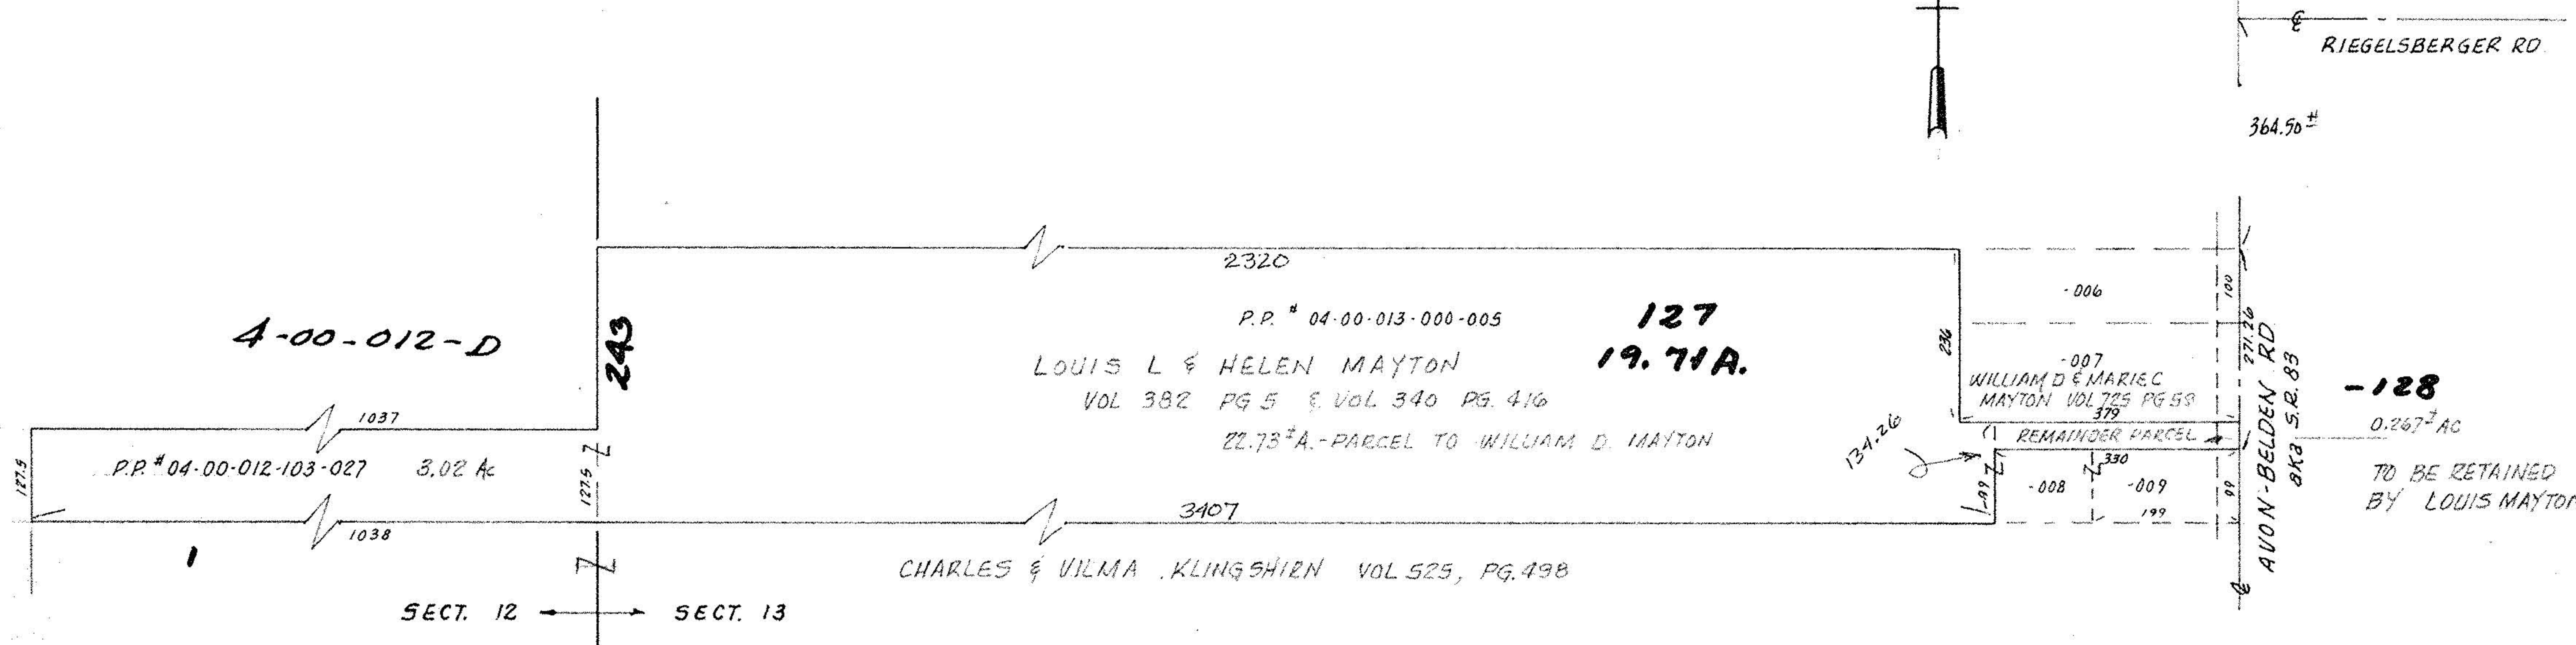

DISTANCES SHOWN ARE FROM TAX MAPS
 PAGES 4-00-013 A & B
 4-00-012-D

PLAN OF PROPOSED PARCEL SPLIT FOR
 LOUIS L. & HELEN MAYTON
 ORIG AVON TWP SECTIONS 12 & 13

#13316

APPROVED	DATE
RECEIVED	1-4-80
MAP DEPT.	PAGE
	4-00-013-A+B
BY	4-00-012-D
VOID	
AFTER	

BY Carolyn F

PREPARED FOR HAROLD A. WEST, ATTORNEY
 BY

McGLINCHY & ASSOCIATES INC.
 REGISTERED SURVEYORS & ENGINEERS
 DEC. 5, 1979 # 796117

187
113
50