



WILLIAM D. & MARIE C. MAYTON

SITUATED IN THE CITY OF AVON, COUNTY OF LORAIN AND STATE OF OHIO AND KNOWN AS BEING PART OF ORIGINAL AVON TWP. SECTION 13.

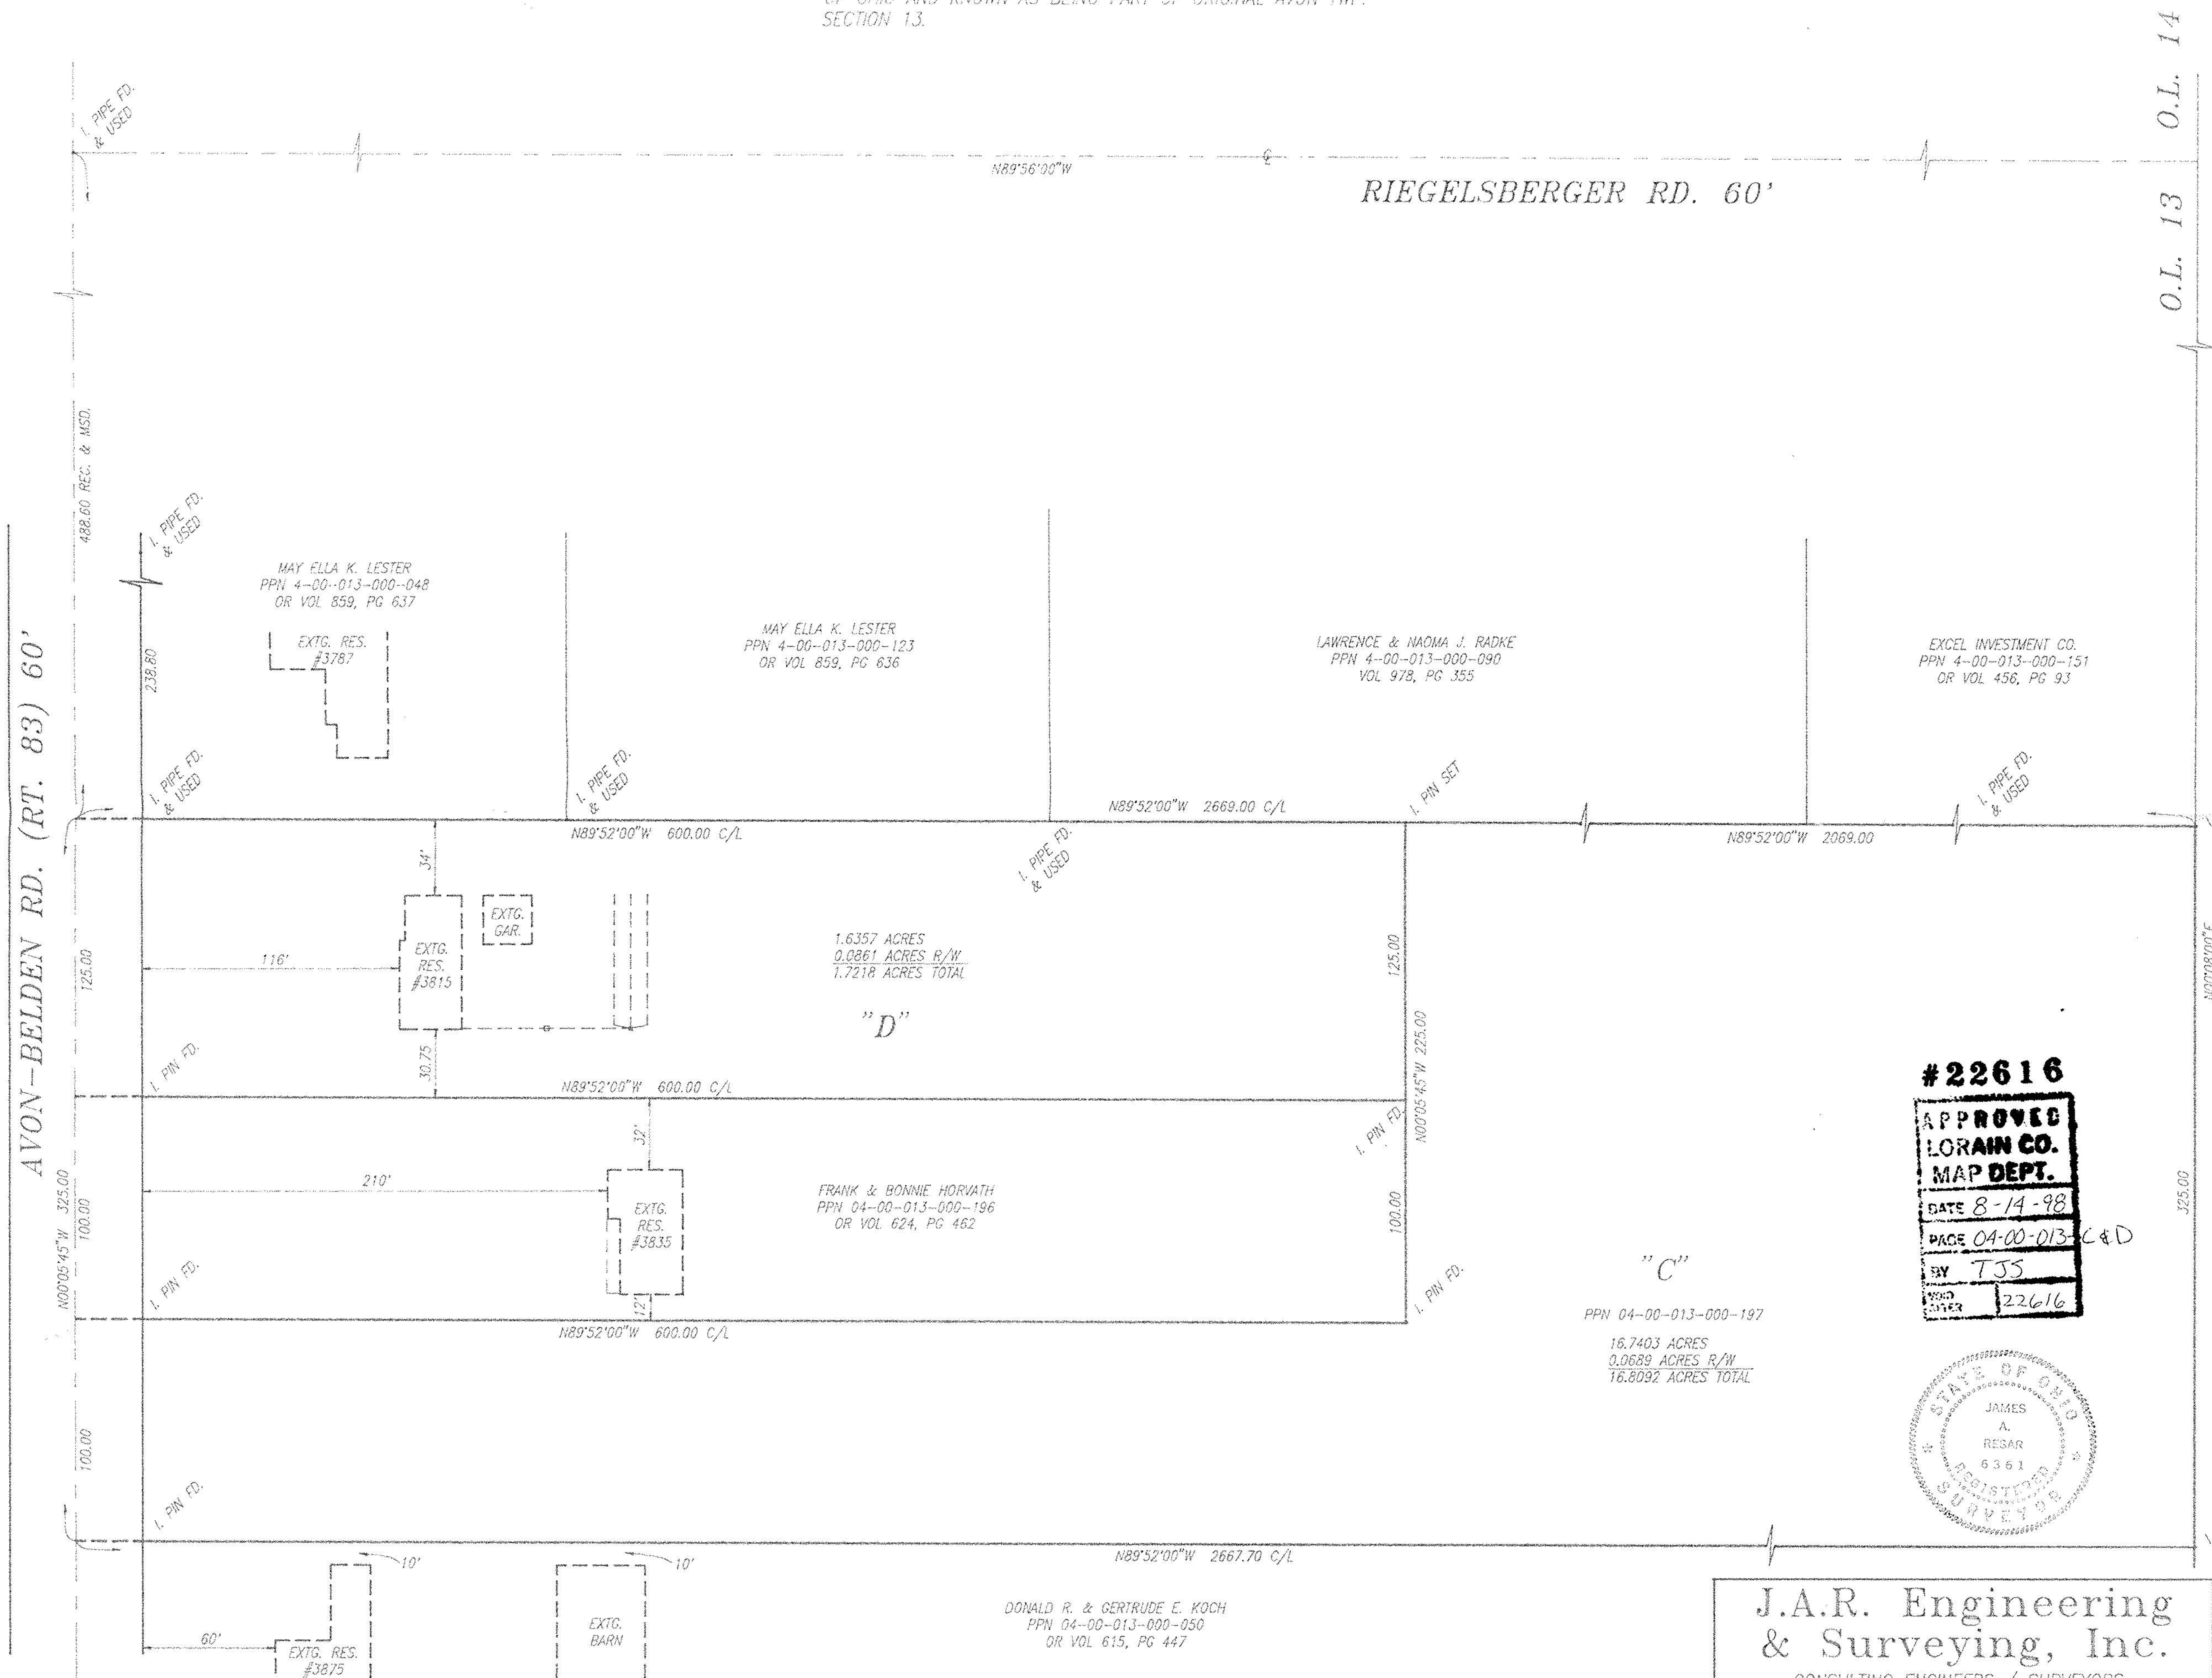

#22616
APPROVED
LORAIN CO.
MAP DEPT.
 DATE 8-14-98
 PAGE 04-00-013-C&D
 BY TJS
 22616

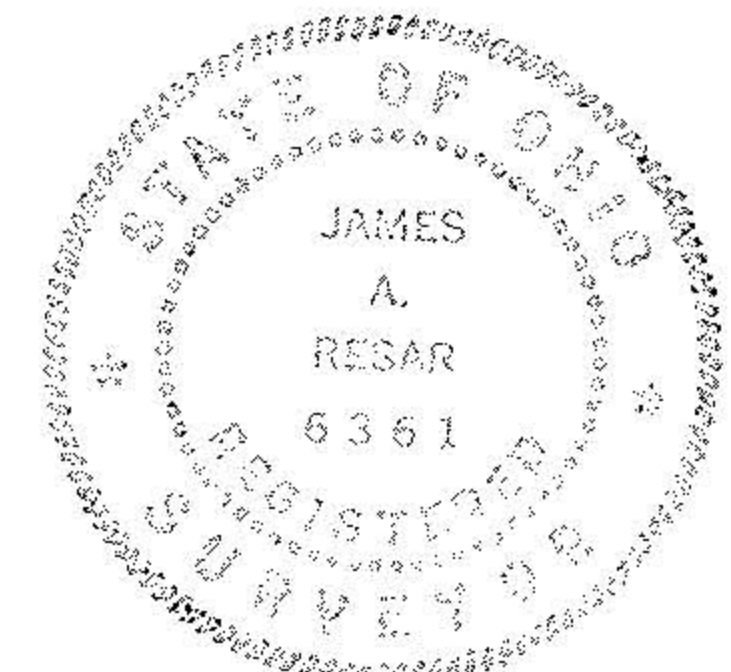

J.A.R. Engineering & Surveying, Inc.
 CONSULTING ENGINEERS / SURVEYORS
 24629 DETROIT ROAD WESTLAKE, OHIO 44145
 Phone: (216)-871-8345

1
1
04/98