

LOT SPLIT AND CONSOLIDATION PLAT
FOR
THRESHOLD HOMES, LIMITED PARTNERSHIP

SITUATED IN THE CITY OF LORAIN, COUNTY OF LORAIN AND STATE OF OHIO, AND KNOWN AS BEING ALL OF S/L # 18 PART OF S/L # 17 IN BLOCK # 11, THE CITY VIEW ALLOTMENT OF PART OF ORIGINAL SHEPHERD TOWNSHIP LOT NO. 112 AS SHOWN BY THE RECORDED PLAT IN VOLUME 6 OF MAPS, PAGES 8 & 9 OF LORAIN COUNTY RECORDS.

STATEMENT

I HEREBY STATE THAT THIS PLAT IS AN ACCURATE REPRESENTATION OF PREMISES SHOWN HERON AND IS BASED ON RECORDED PLAT AND COUNTY TAX MAP RECORDS, DISTANCE ARE SHOWN IN FEET AND DECIMAL PARTS THEREOF. ALL TO THE BEST OF MY KNOWLEDGE, INFORMATION AND PERSONAL BELIEFS.

BY Bemba K. Jones, P.S. NO. 7343

OWNERS ACCEPTANCES:

I, (WE), THE UNDERSIGNED OWNER(S) OF THE LAND SHOWN HERON, DO HEREBY ACCEPT THIS PLAT AND LOT SPLIT AND CONSOLIDATION OF THE SAME.

OWNERS NAME _____

OWNERS NAME _____

WITNESS _____

WITNESS _____

NOTARY:

STATE OF OHIO) ss
COUNTY OF LORAIN)

BEFORE ME A NOTARY PUBLIC IN AND FOR SAID COUNTY AND STATE, PERSONALLY APPEARED THE ABOVE NAME OWNER(S), WHO ACKNOWLEDGED THAT HE DID SIGN THE FOREGOING INSTRUMENT AND THAT IT WAS HIS OWN FREE ACT AND DEED.
IN WITNESS WHEREOF, I HAVE HEREONTO SET MY HAND AND OFFICIAL SEAL AT ELVIRA, OHIO THIS 5 DAY OF NOVEMBER, 1995.

NOTARY PUBLIC

MY COMMISSION EXPIRES
May 30, 2000

APPROVALS:




THIS LOT SPLIT AND CONSOLIDATION IS ACCEPTED AND APPROVED BY THE PLANNING COMMISSIONER OF THE CITY OF LORAIN, OHIO THIS _____ DAY OF _____ 1995.

APPROVALS:

THIS LOT SPLIT AND CONSOLIDATION IS ACCEPTED AND APPROVED BY THE CITY ENGINEER OF THE CITY OF LORAIN, OHIO THIS _____ DAY OF _____ 1995.

APPROVALS:

THIS LOT SPLIT AND CONSOLIDATION IS ACCEPTED AND APPROVED BY THE BUILDING DEPARTMENT SUPERINTENDENT OF THE CITY OF LORAIN, OHIO THIS 11 DAY OF September, 1995.

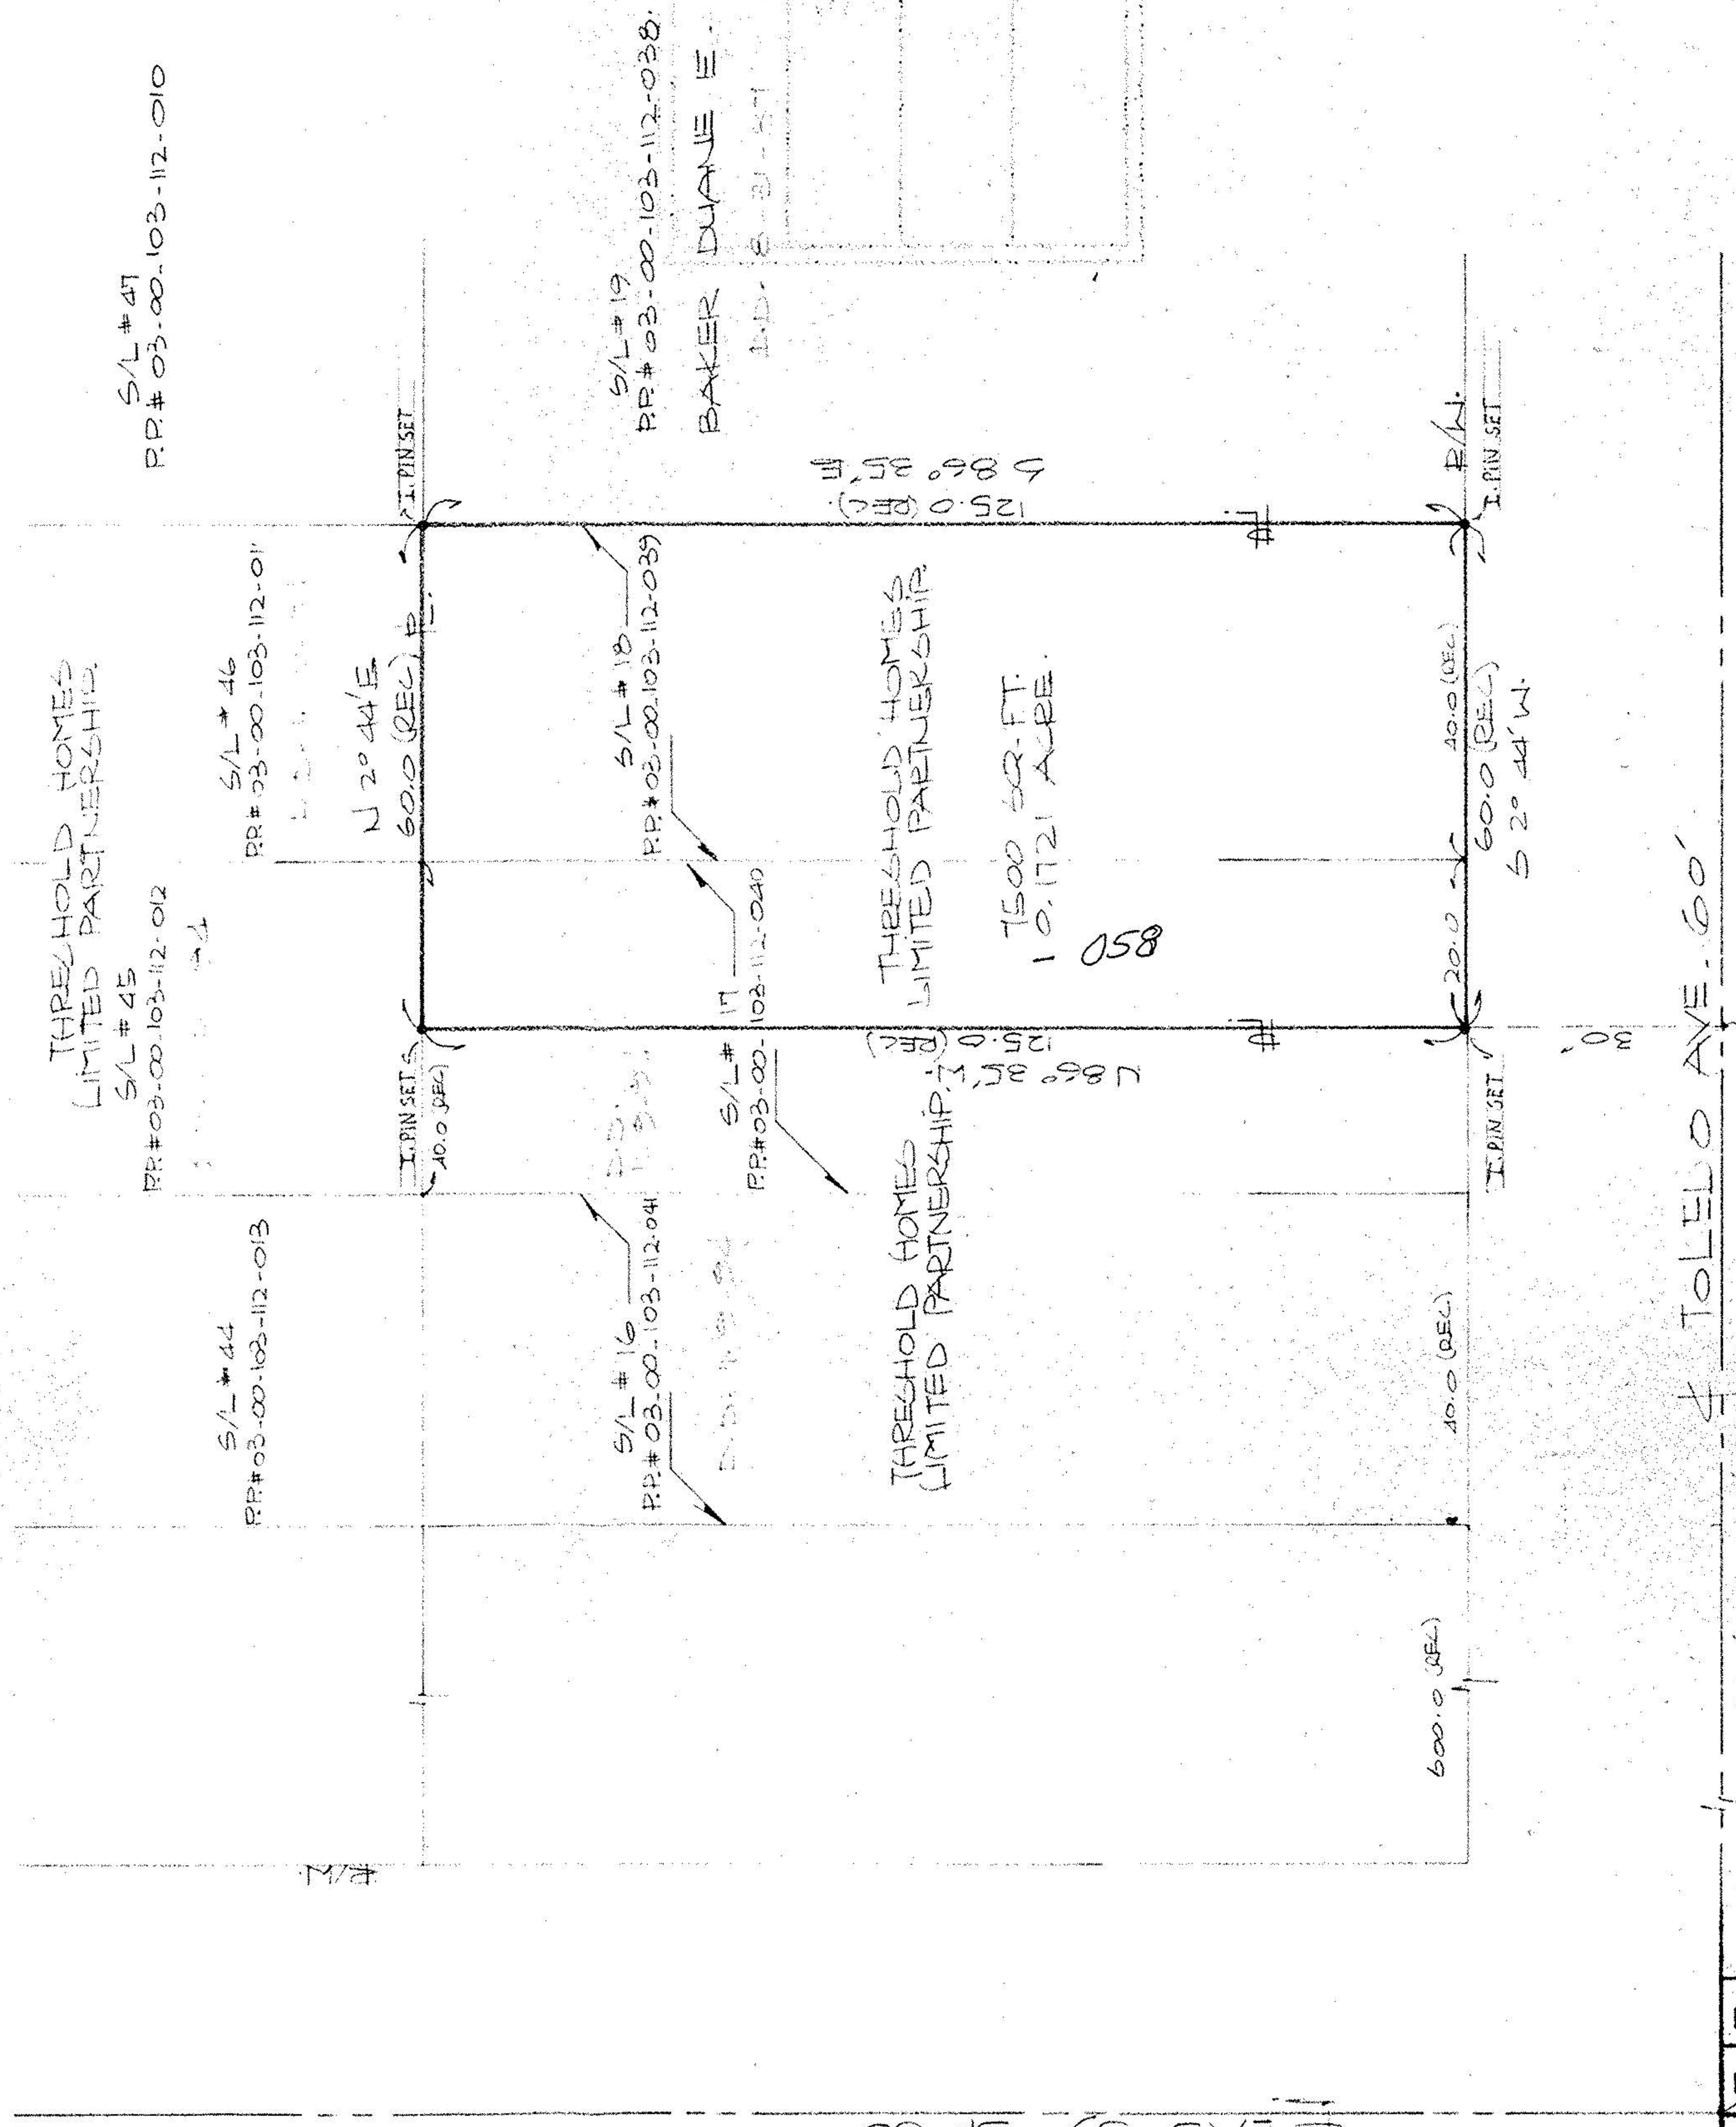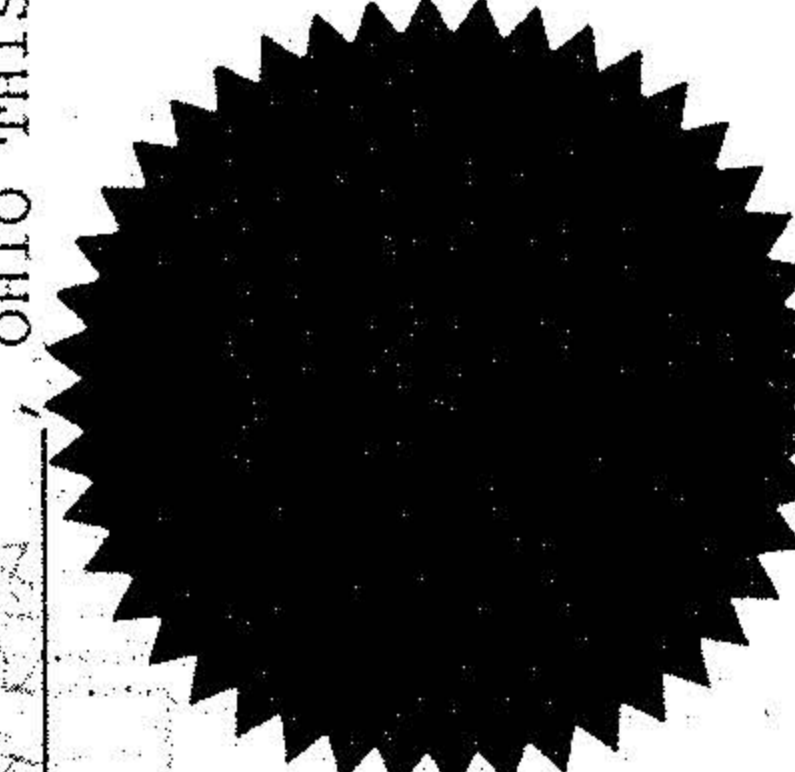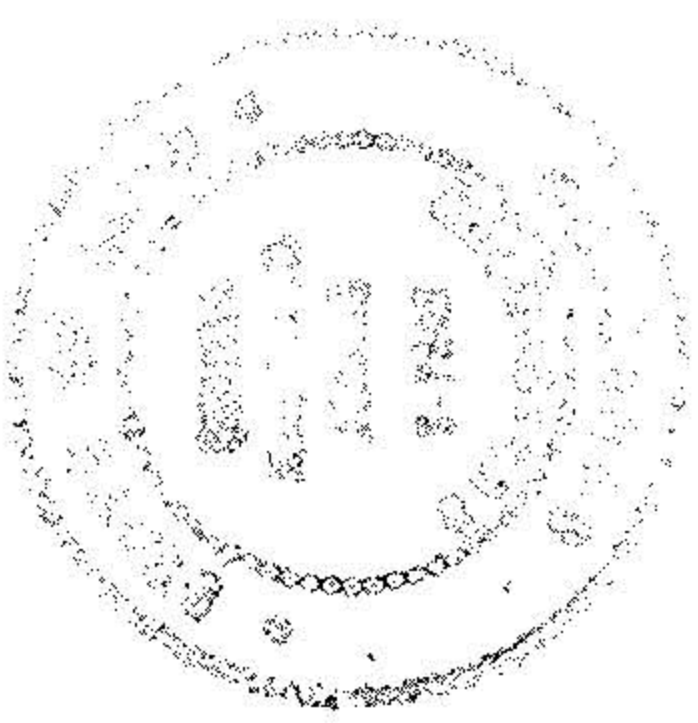

APPROVED
AS TO DESCRIPTION ONLY
Date 8-Sept-1995
City of Lorain
Per Patrick G. McShannon
Engineering Dept

21562
APPROVED
LORAIN CO.
MAP DEPT
DATE 11-27-95
PAGE 3-00-103 A
BY CAROLYN
FRANCLIS
21562

03-00-103-112