


00837

APPROVED LORAIN CO. MAP DEPT
DATE 8-8-01
PAGE 3-00-108-B
BY JHATFIELD
#01-00837

I CERTIFY THAT THIS PLAN
 WAS PREPARED BY ME AND
 IS CORRECT TO THE BEST OF
 MY KNOWLEDGE AND BELIEF

John C. Skonieczny
 REG. SURVEYOR #63356

JOHN C. SKONIECZNY
 7739 VIEWMOUNT DR.
 PAINESVILLE, OHIO 44077
 PH. 352-7742

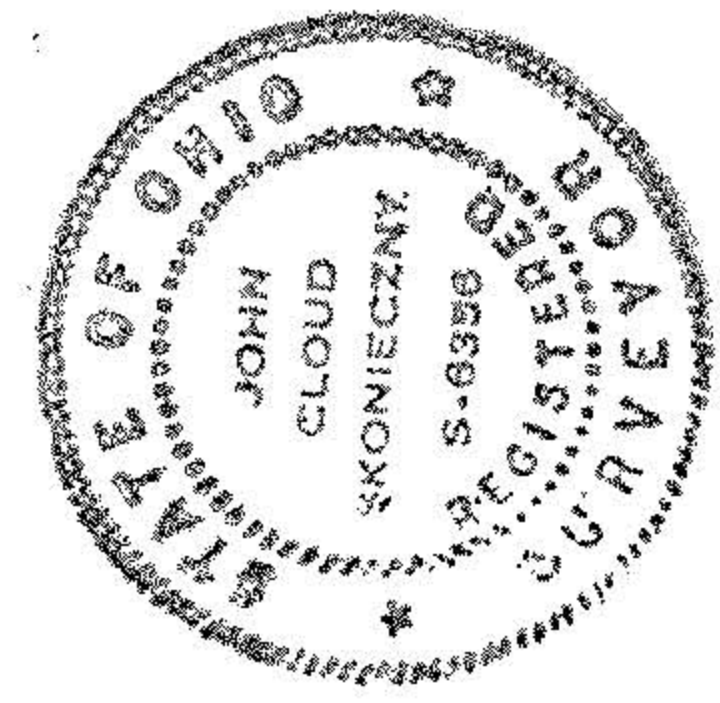

LOT SPLIT FOR:
JON KNISLEY JR.

SCALE: 1" = 20'	APPROVED:	DRAWN BY: SWC
DATE: MAY 01	REVISED:	
BEING SUBLOTS 30,31 AND 32 IN THE HILL'S ALLOTMENT AS RECORDED IN PLAT VOL. 19 PG. 7 OF THE LORAIN COUNTY RECORDS TOWNSHIP OF SHEFFIELD - COUNTY OF LORAIN - STATE OF OHIO		
DRAWING NUMBER		01-209

CLIFTON AVENUE 50'

GRAPHIC SCALE

