
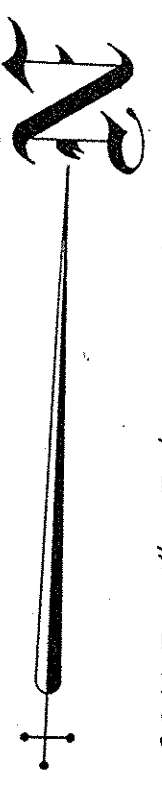


16006
 3-00-112-A & B
 3-00-107-A

LINCOLN BLVD. 70'

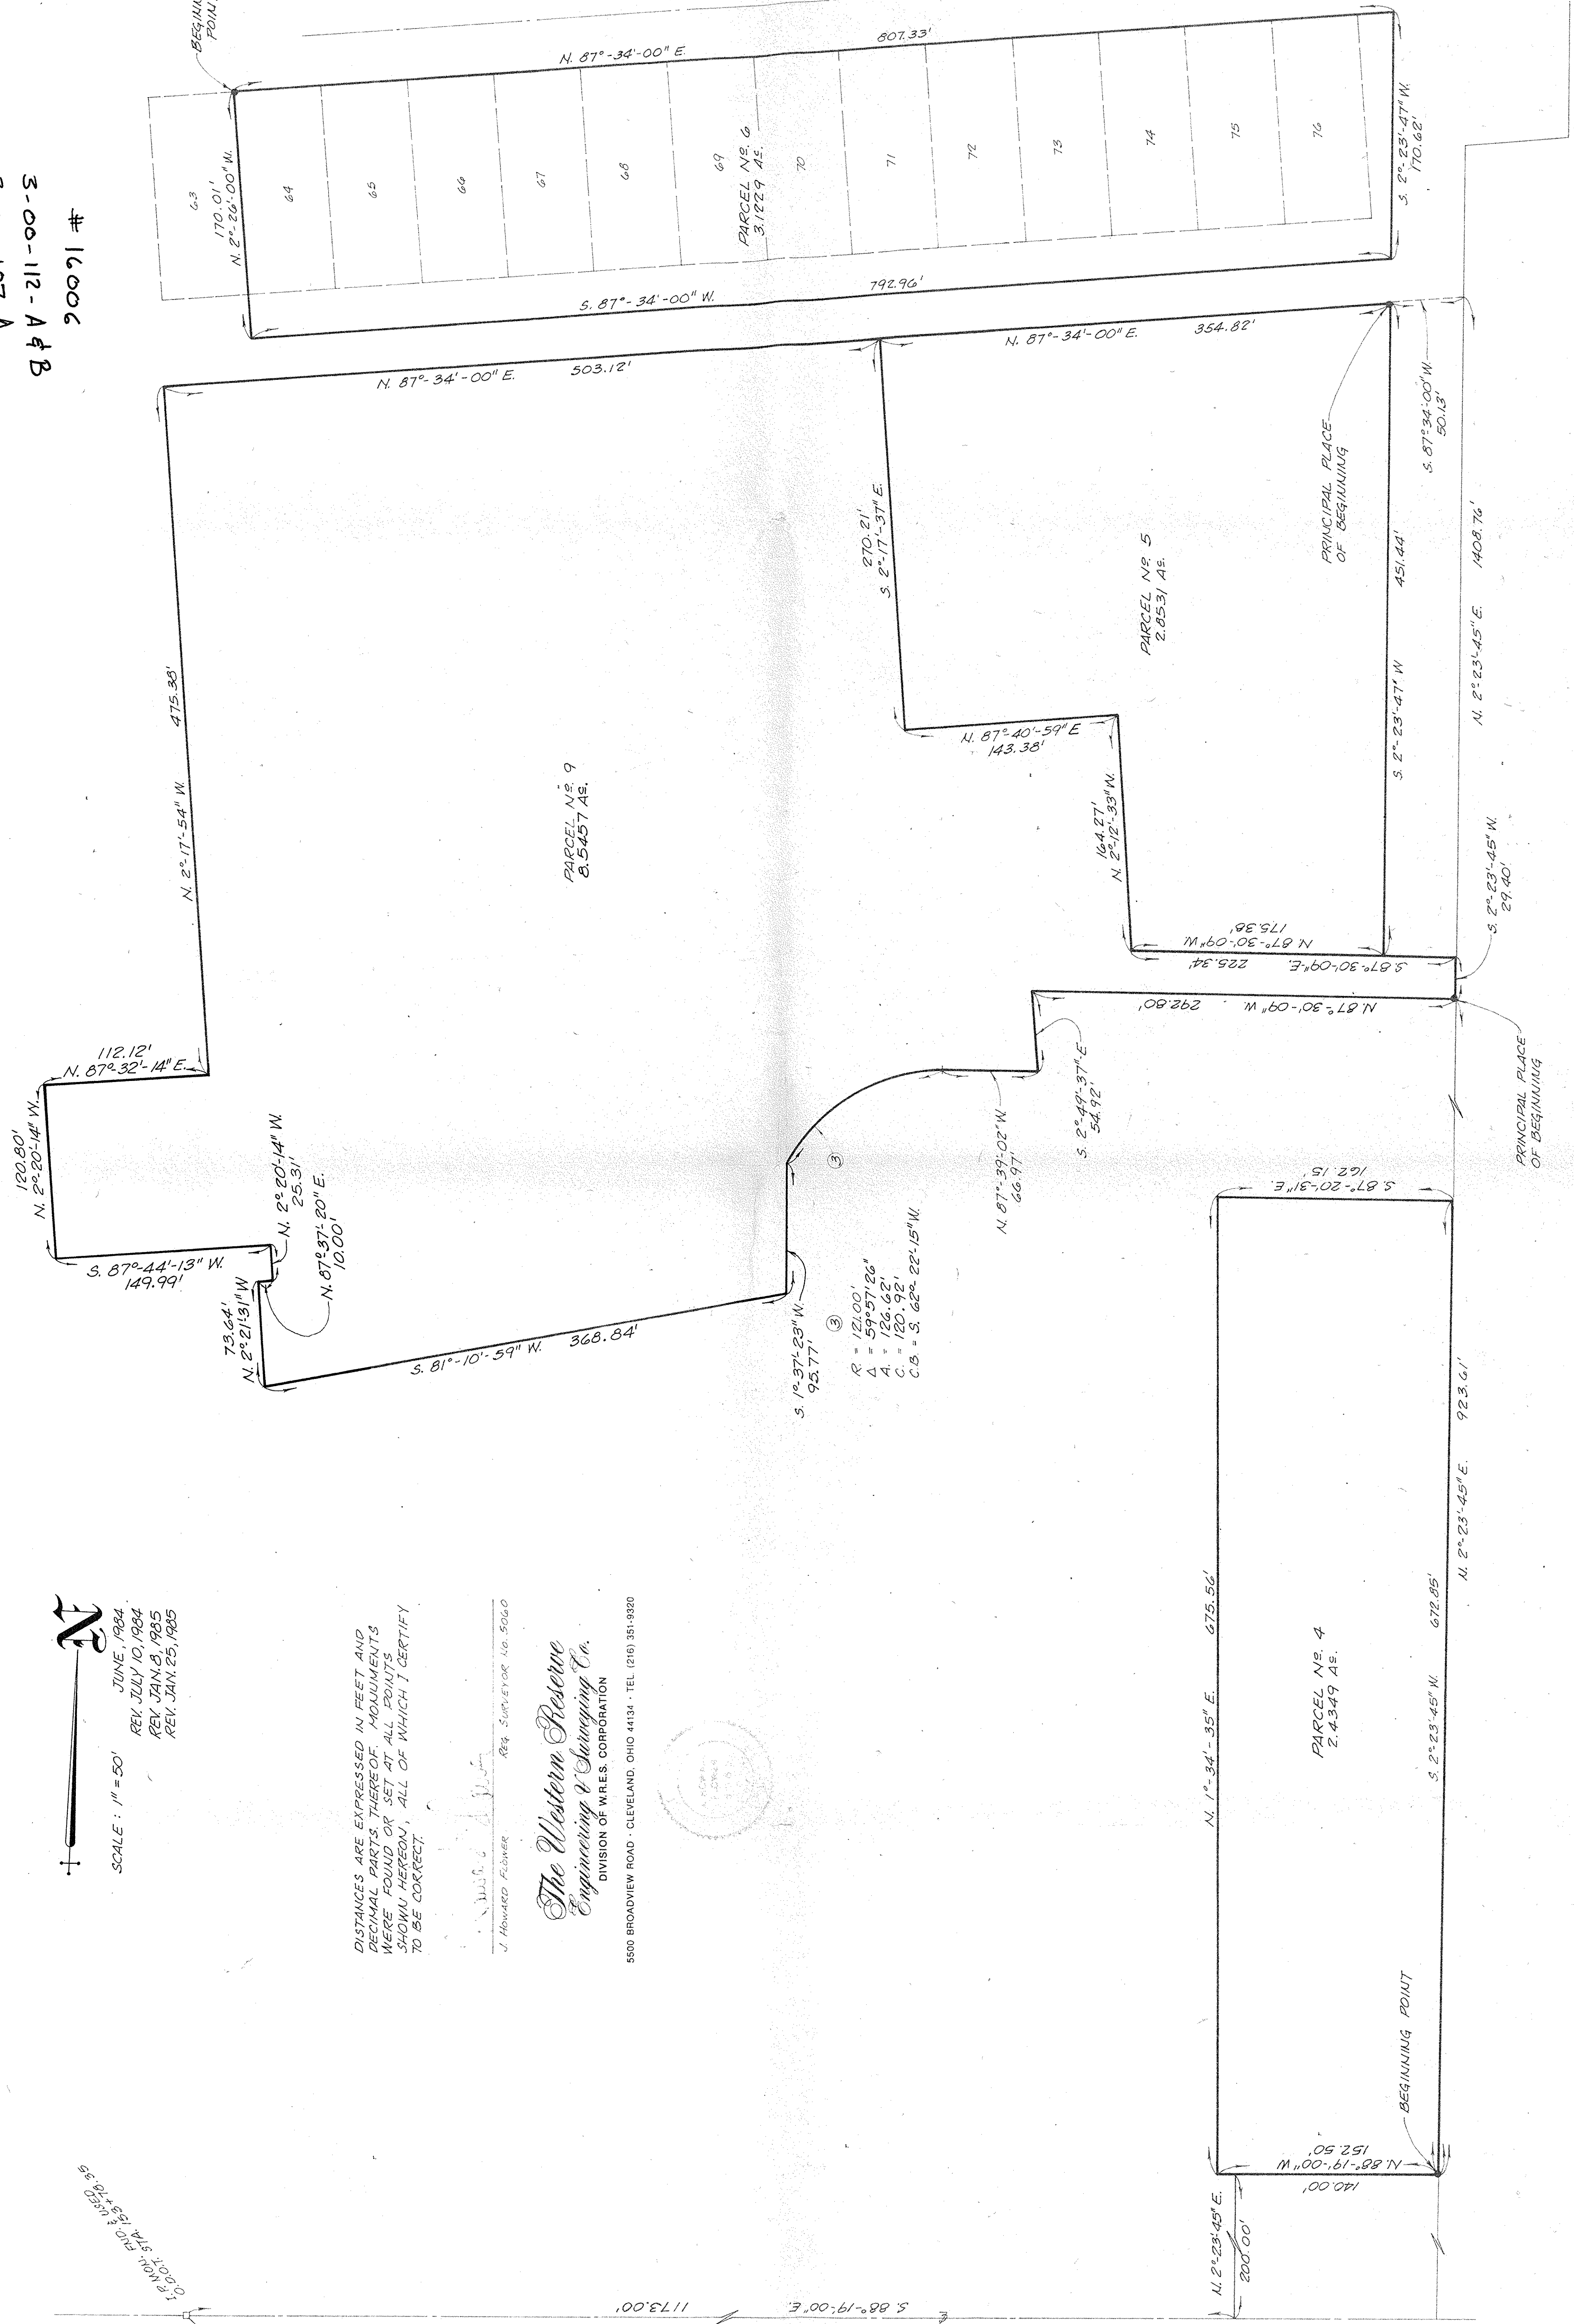


SCALE: 1" = 50'
 JUNE, 1984
 REV. JULY 10, 1984
 REV. JAN. 8, 1985
 REV. JAN. 23, 1985

DISTANCES ARE EXPRESSED IN FEET AND DECIMAL PARTS THEREOF. MONUMENTS WERE FOUND OR SET AT ALL POINTS SHOWN HEREON, ALL OF WHICH I CERTIFY TO BE CORRECT.

J. Howard Flower
 J. Howard Flower
 Reg. Surveyor No. 5060

The Western Reserve
 Engineering & Surveying Co.
 DIVISION OF W.R.E.S. CORPORATION

5500 BROADVIEW ROAD · CLEVELAND, OHIO 44134 · TEL. (216) 351-9320

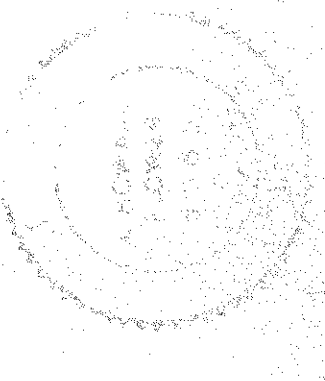

1. E. MON. EVID. 153+79.35
 2. 000

LAKE AVE

NORTH RIDGE ROAD S.R. 254

2