


IN need for 162 Ac. for Garbage disposal Area

WESTERLY 30' 15' EASEMENT
 File # 383378
 Rec. Vol. 446 Pg 420

EASTERLY 40' deduced to city
 File # 494319
 File # 494320
 → after easement was established

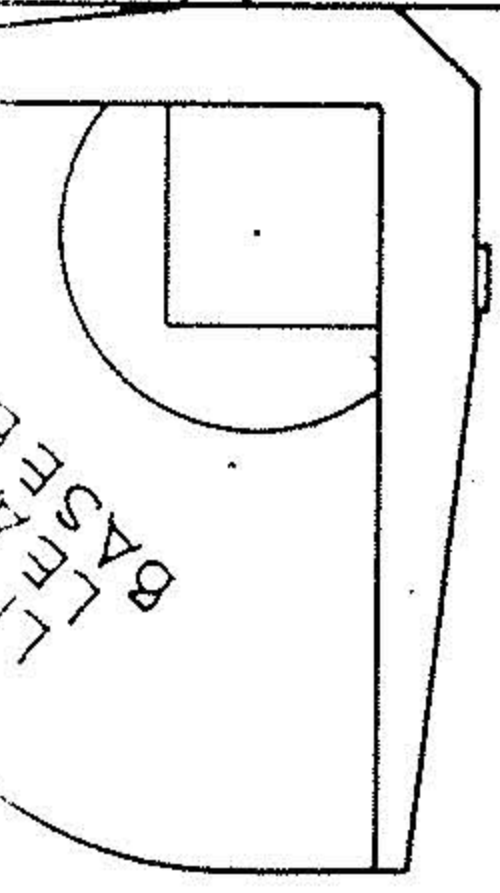

NEW

OHIO AVENUE

OHIO

ROOT ROAD

ROOT ROAD

ROOT ROAD

SANITATION DEPT.
 UTILITY BUILDING

38

60

60

611

50

142' 142' 33 BREAK
 0+00
 K.H. NO. 1

40.08
 142' S & 13.30' E.
 33'-8" SR @ 5.28% GR.

2+33 ANGLE

978.18

981.42

483'-8" SR @ .40% GRADE

42.01

183.40'-8" SR @ 40% GR.

296.70'-8" SR @ 40% GR.

K.H. NO. 3

43.19

P.C.

K.H. NO. 4

4.40

R=410.28 Δ=69° L=428.57

P.T.

492.59

P.C.

40.22+

247.11

Δ=101°31'

R=410.28

50