


Kohlmyers Allot.
Vol. 14, Pg. 34
3

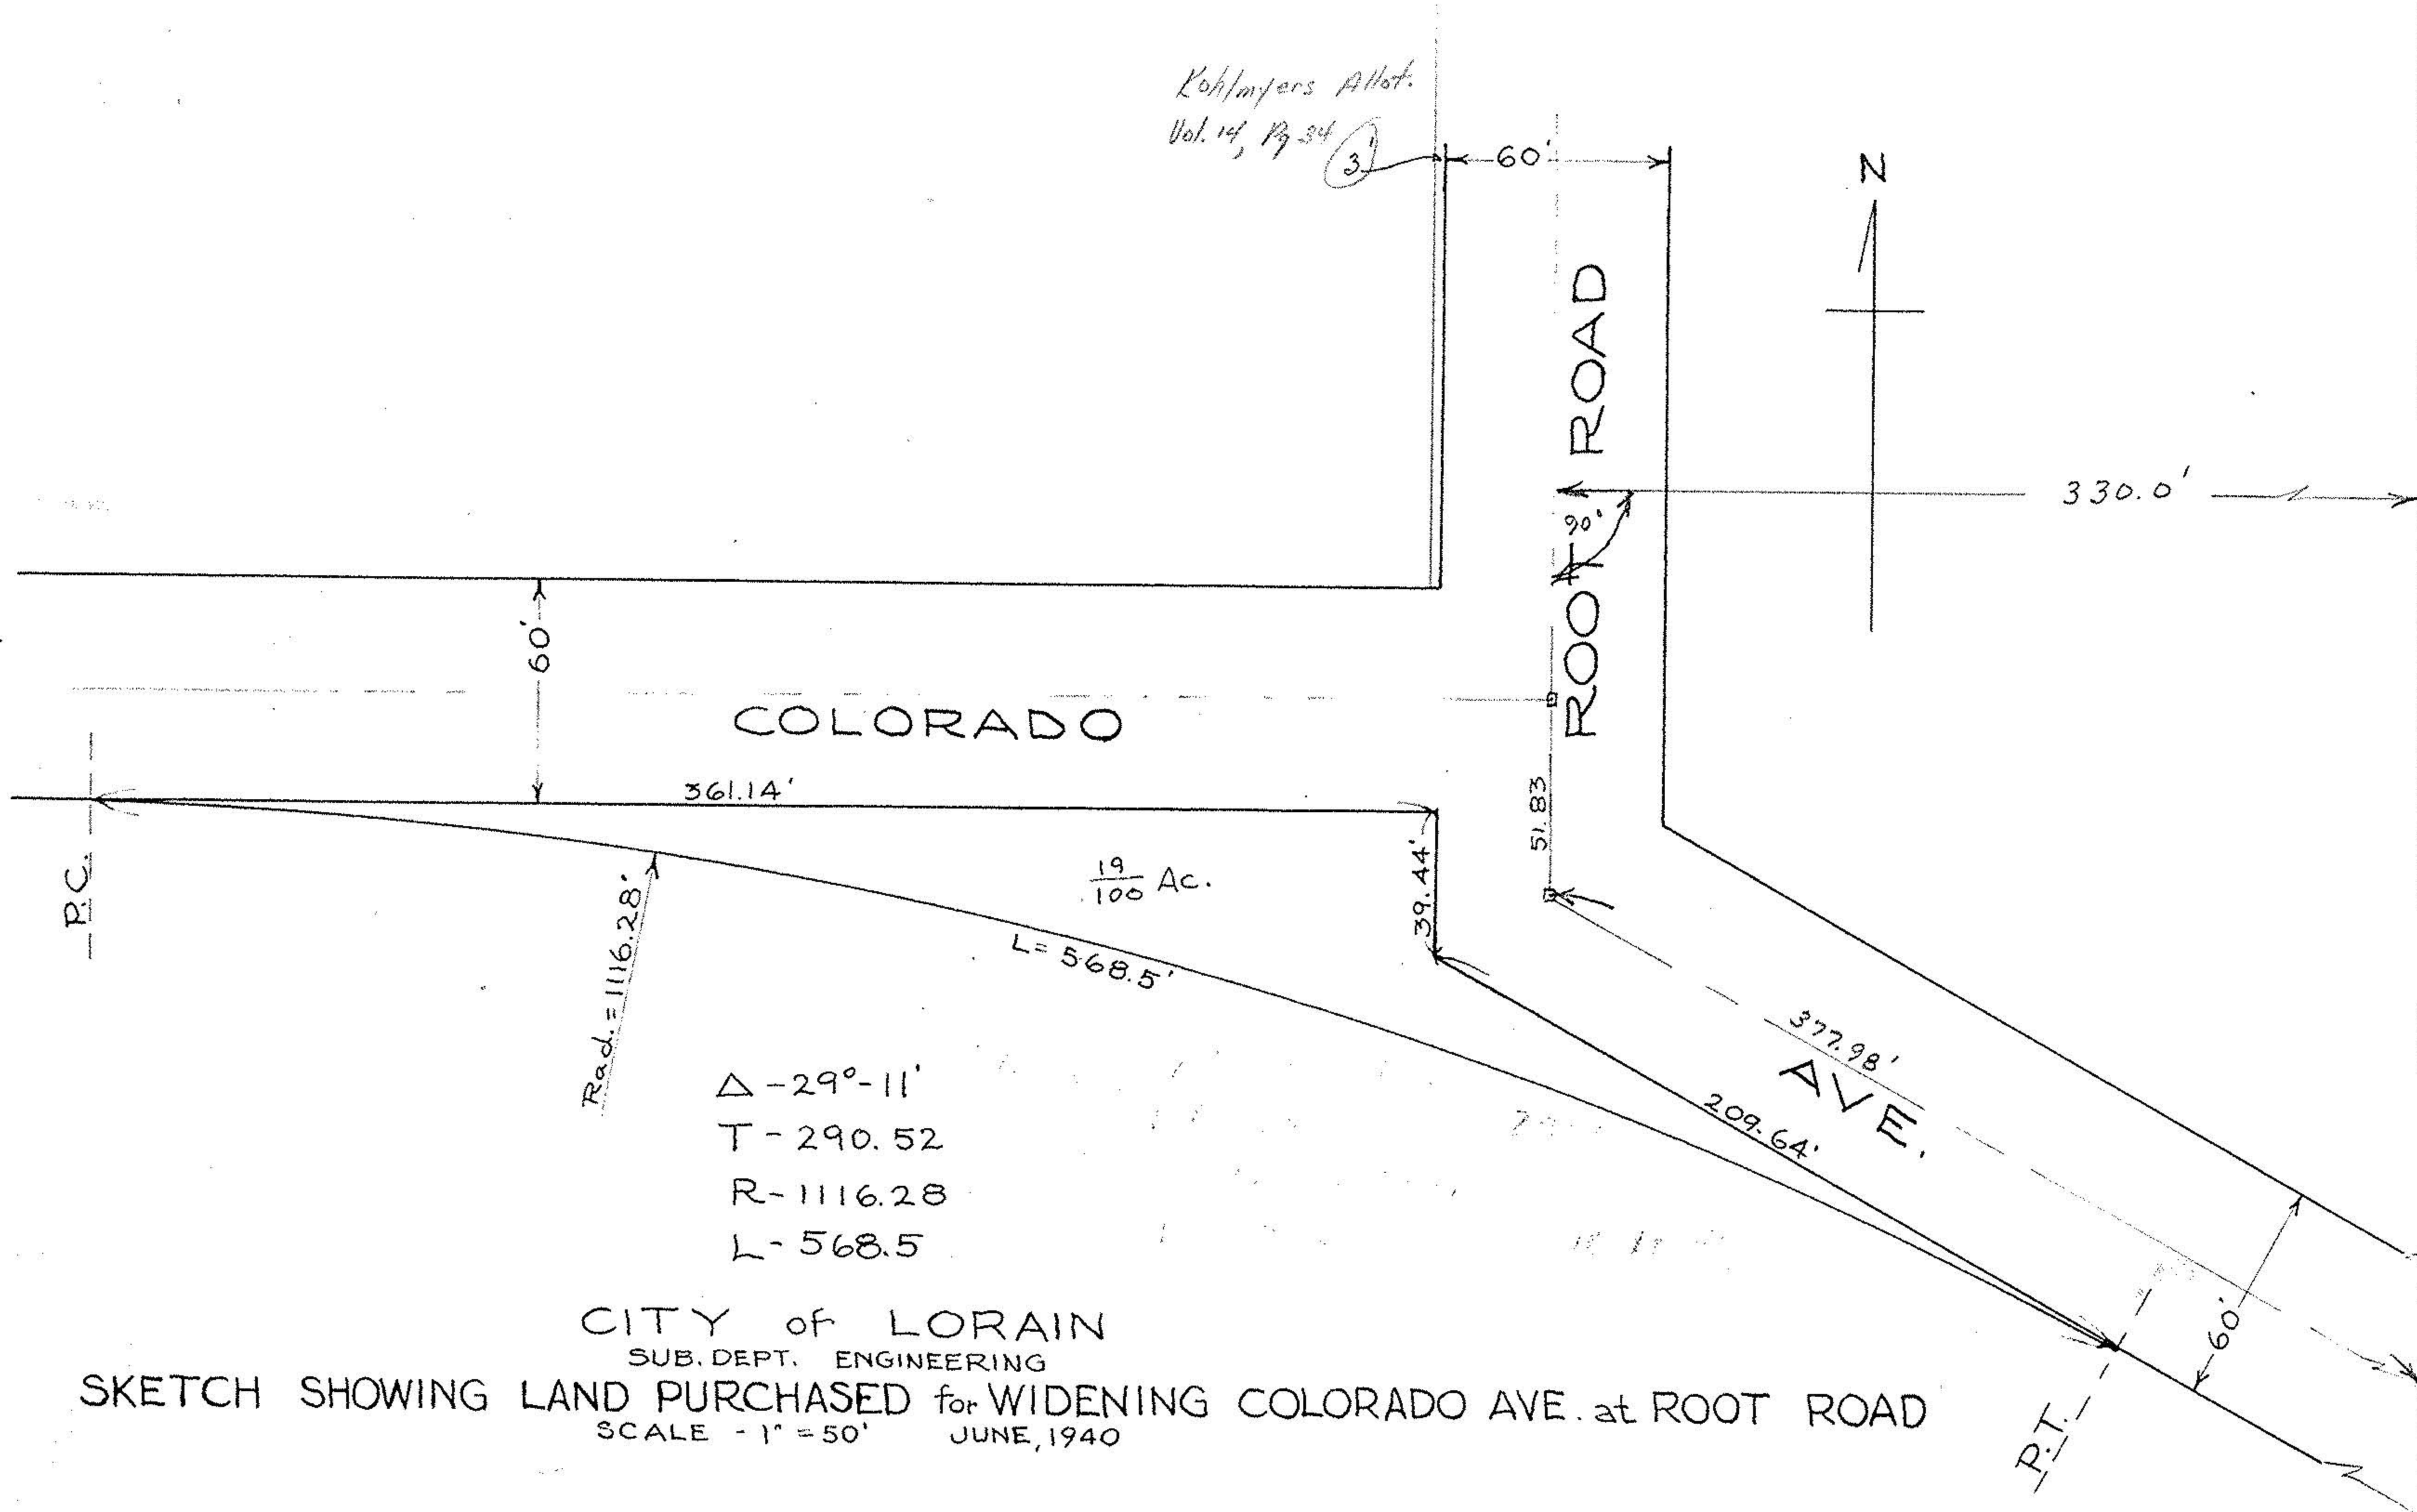

CITY of LORAIN
SUB. DEPT. ENGINEERING
SKETCH SHOWING LAND PURCHASED for WIDENING COLORADO AVE. at ROOT ROAD
SCALE - 1" = 50' JUNE, 1940