


ORIGINAL SHELTON TOWNSHIP LOT No 666
 AND
 THE UNALLOTTED PORTION / 0659
 OAK PARK SUBV. 3-00-0666B
 VILLAGE OF SHELTON
 COUNTY OF LOKAIN
 STATE OF OHIO


PREPARED FOR
DALLAS KELLY
 1255 WOOD ST.
 N. KIRKVILLE, OHIO

PREPARED BY
LAWYERS TITLE
 505 FIFTH ST
 ELYRIA, OHIO



PREPARED BY
JR. FOX & ASSOC.
 605 W. WASHINGTON ST.
 N. KIRKVILLE, OHIO

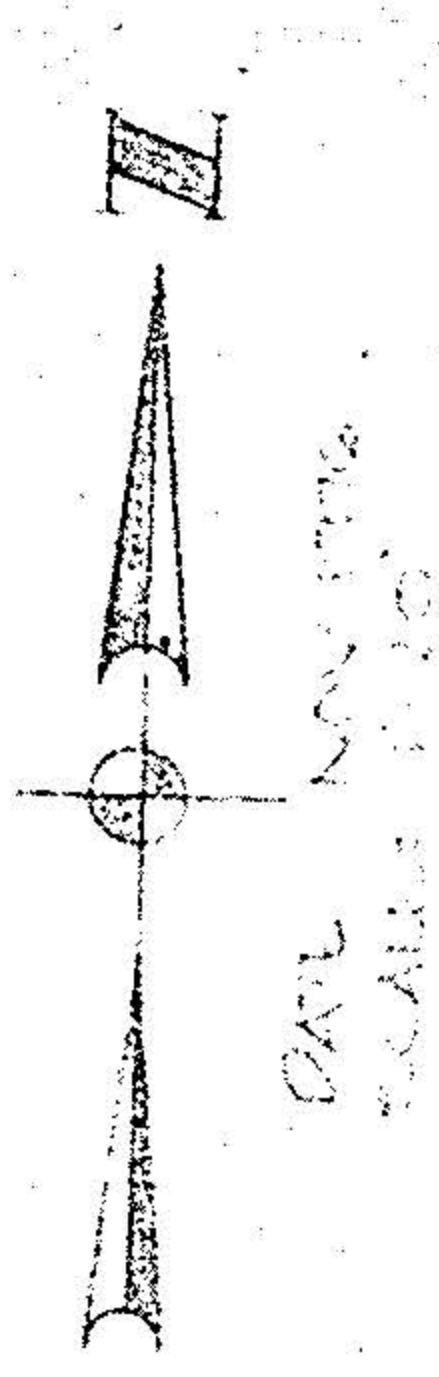

JUN 23 1977

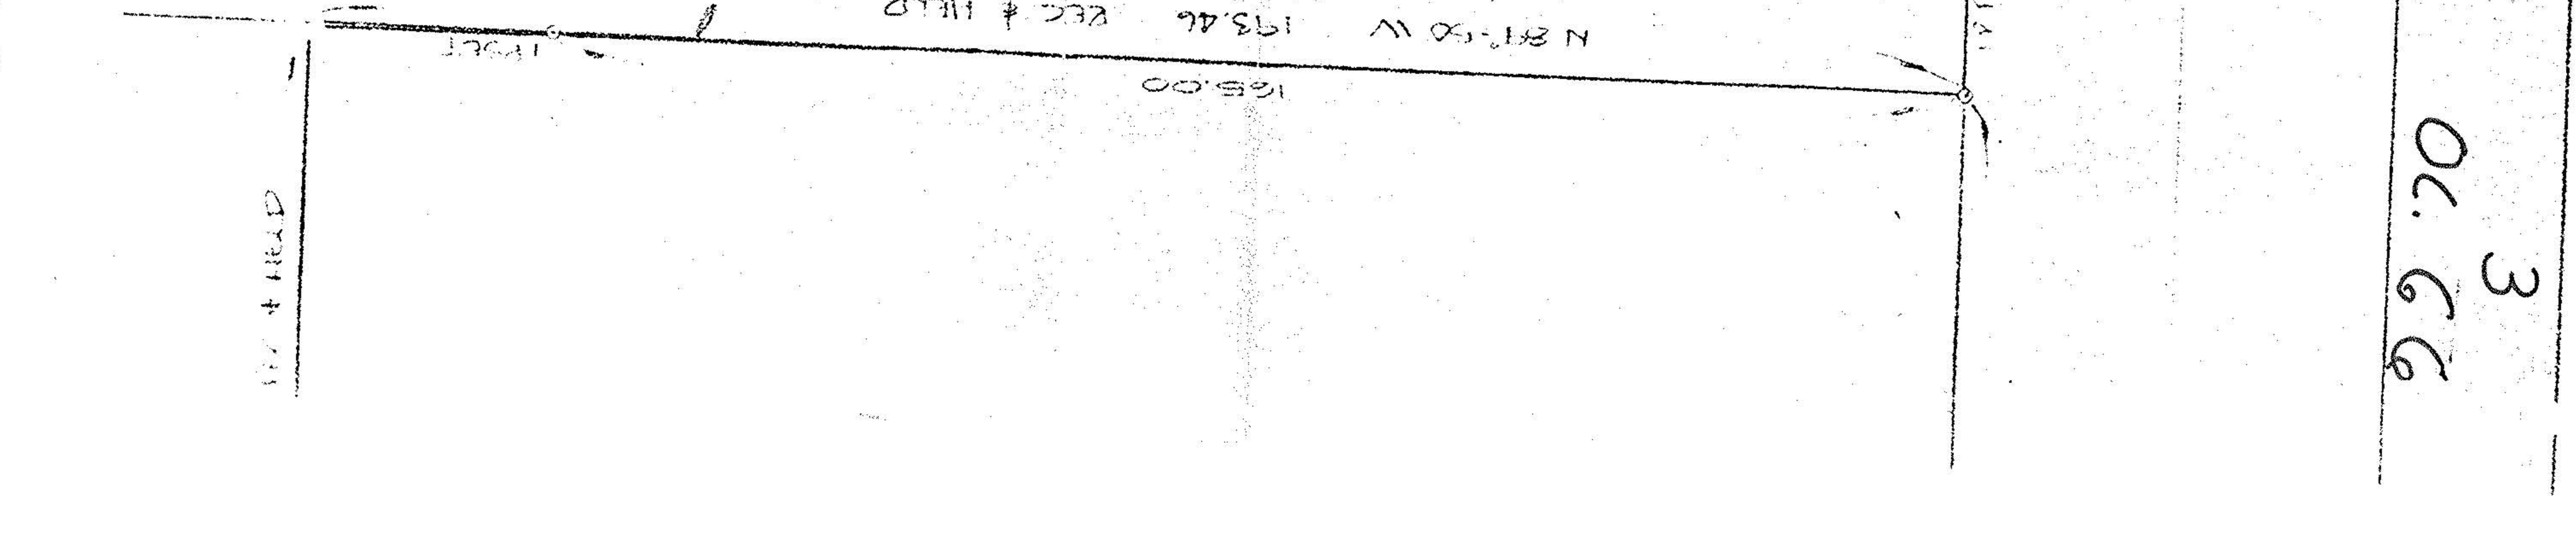

0663

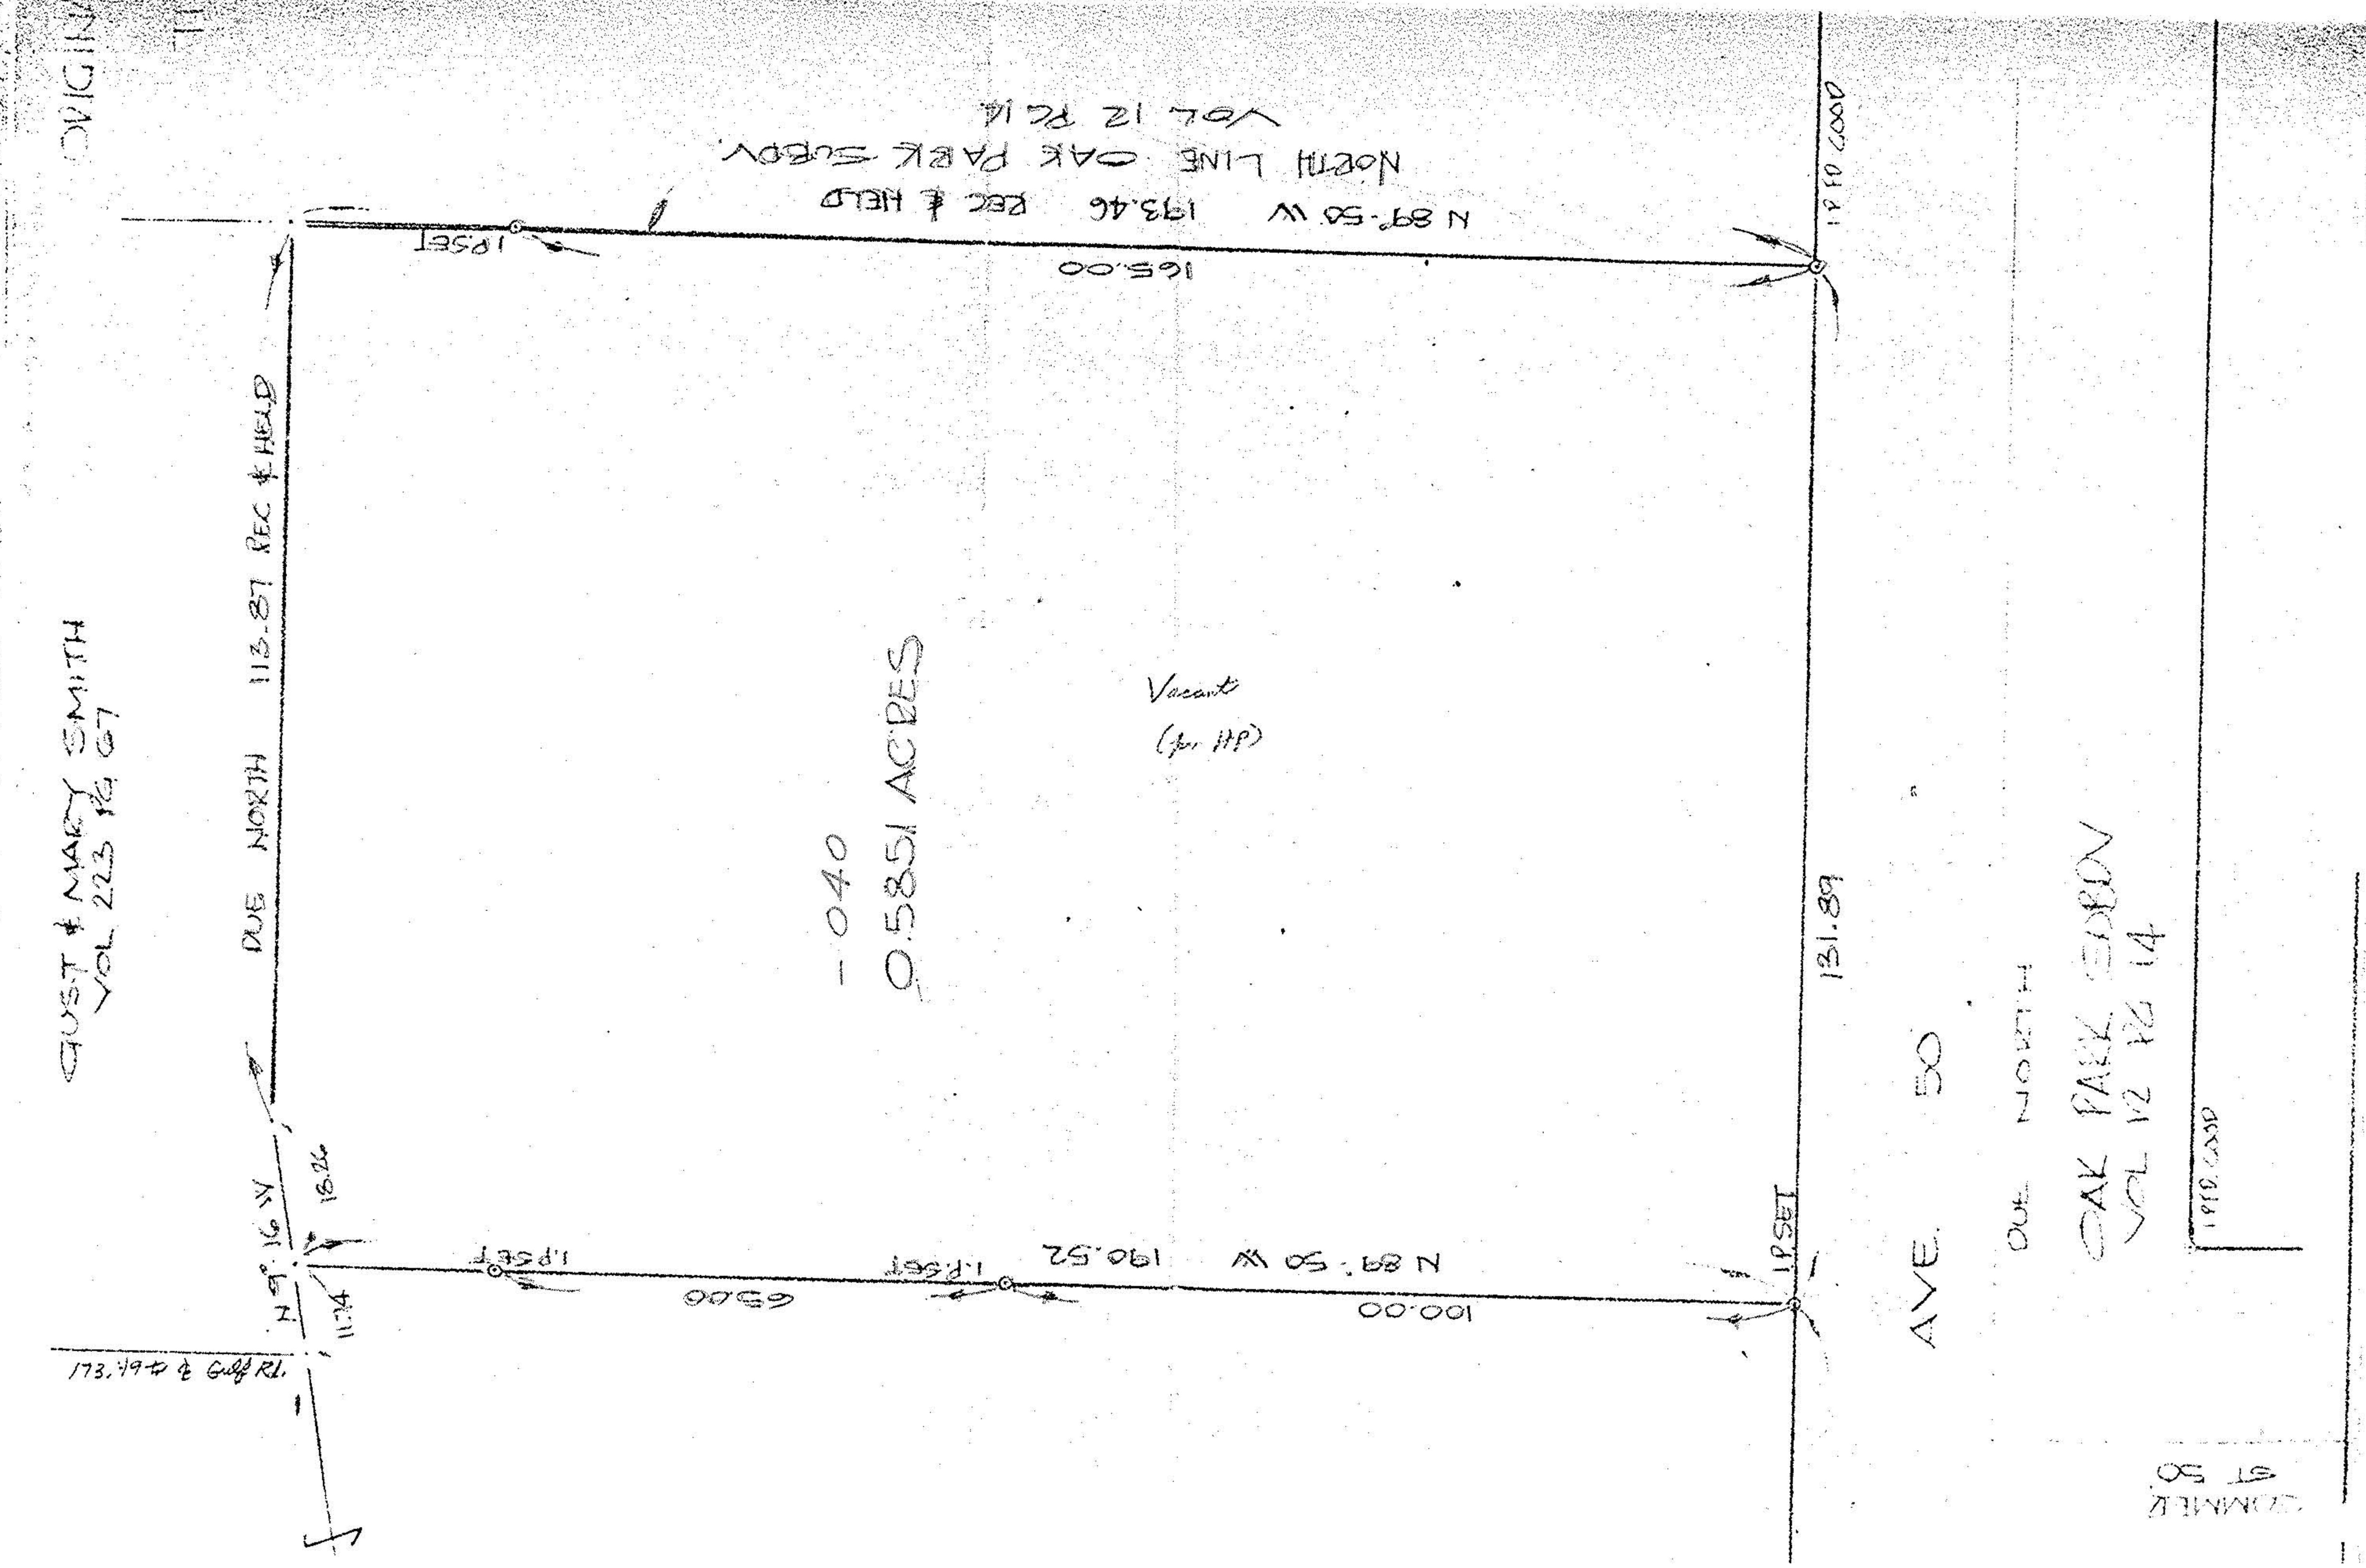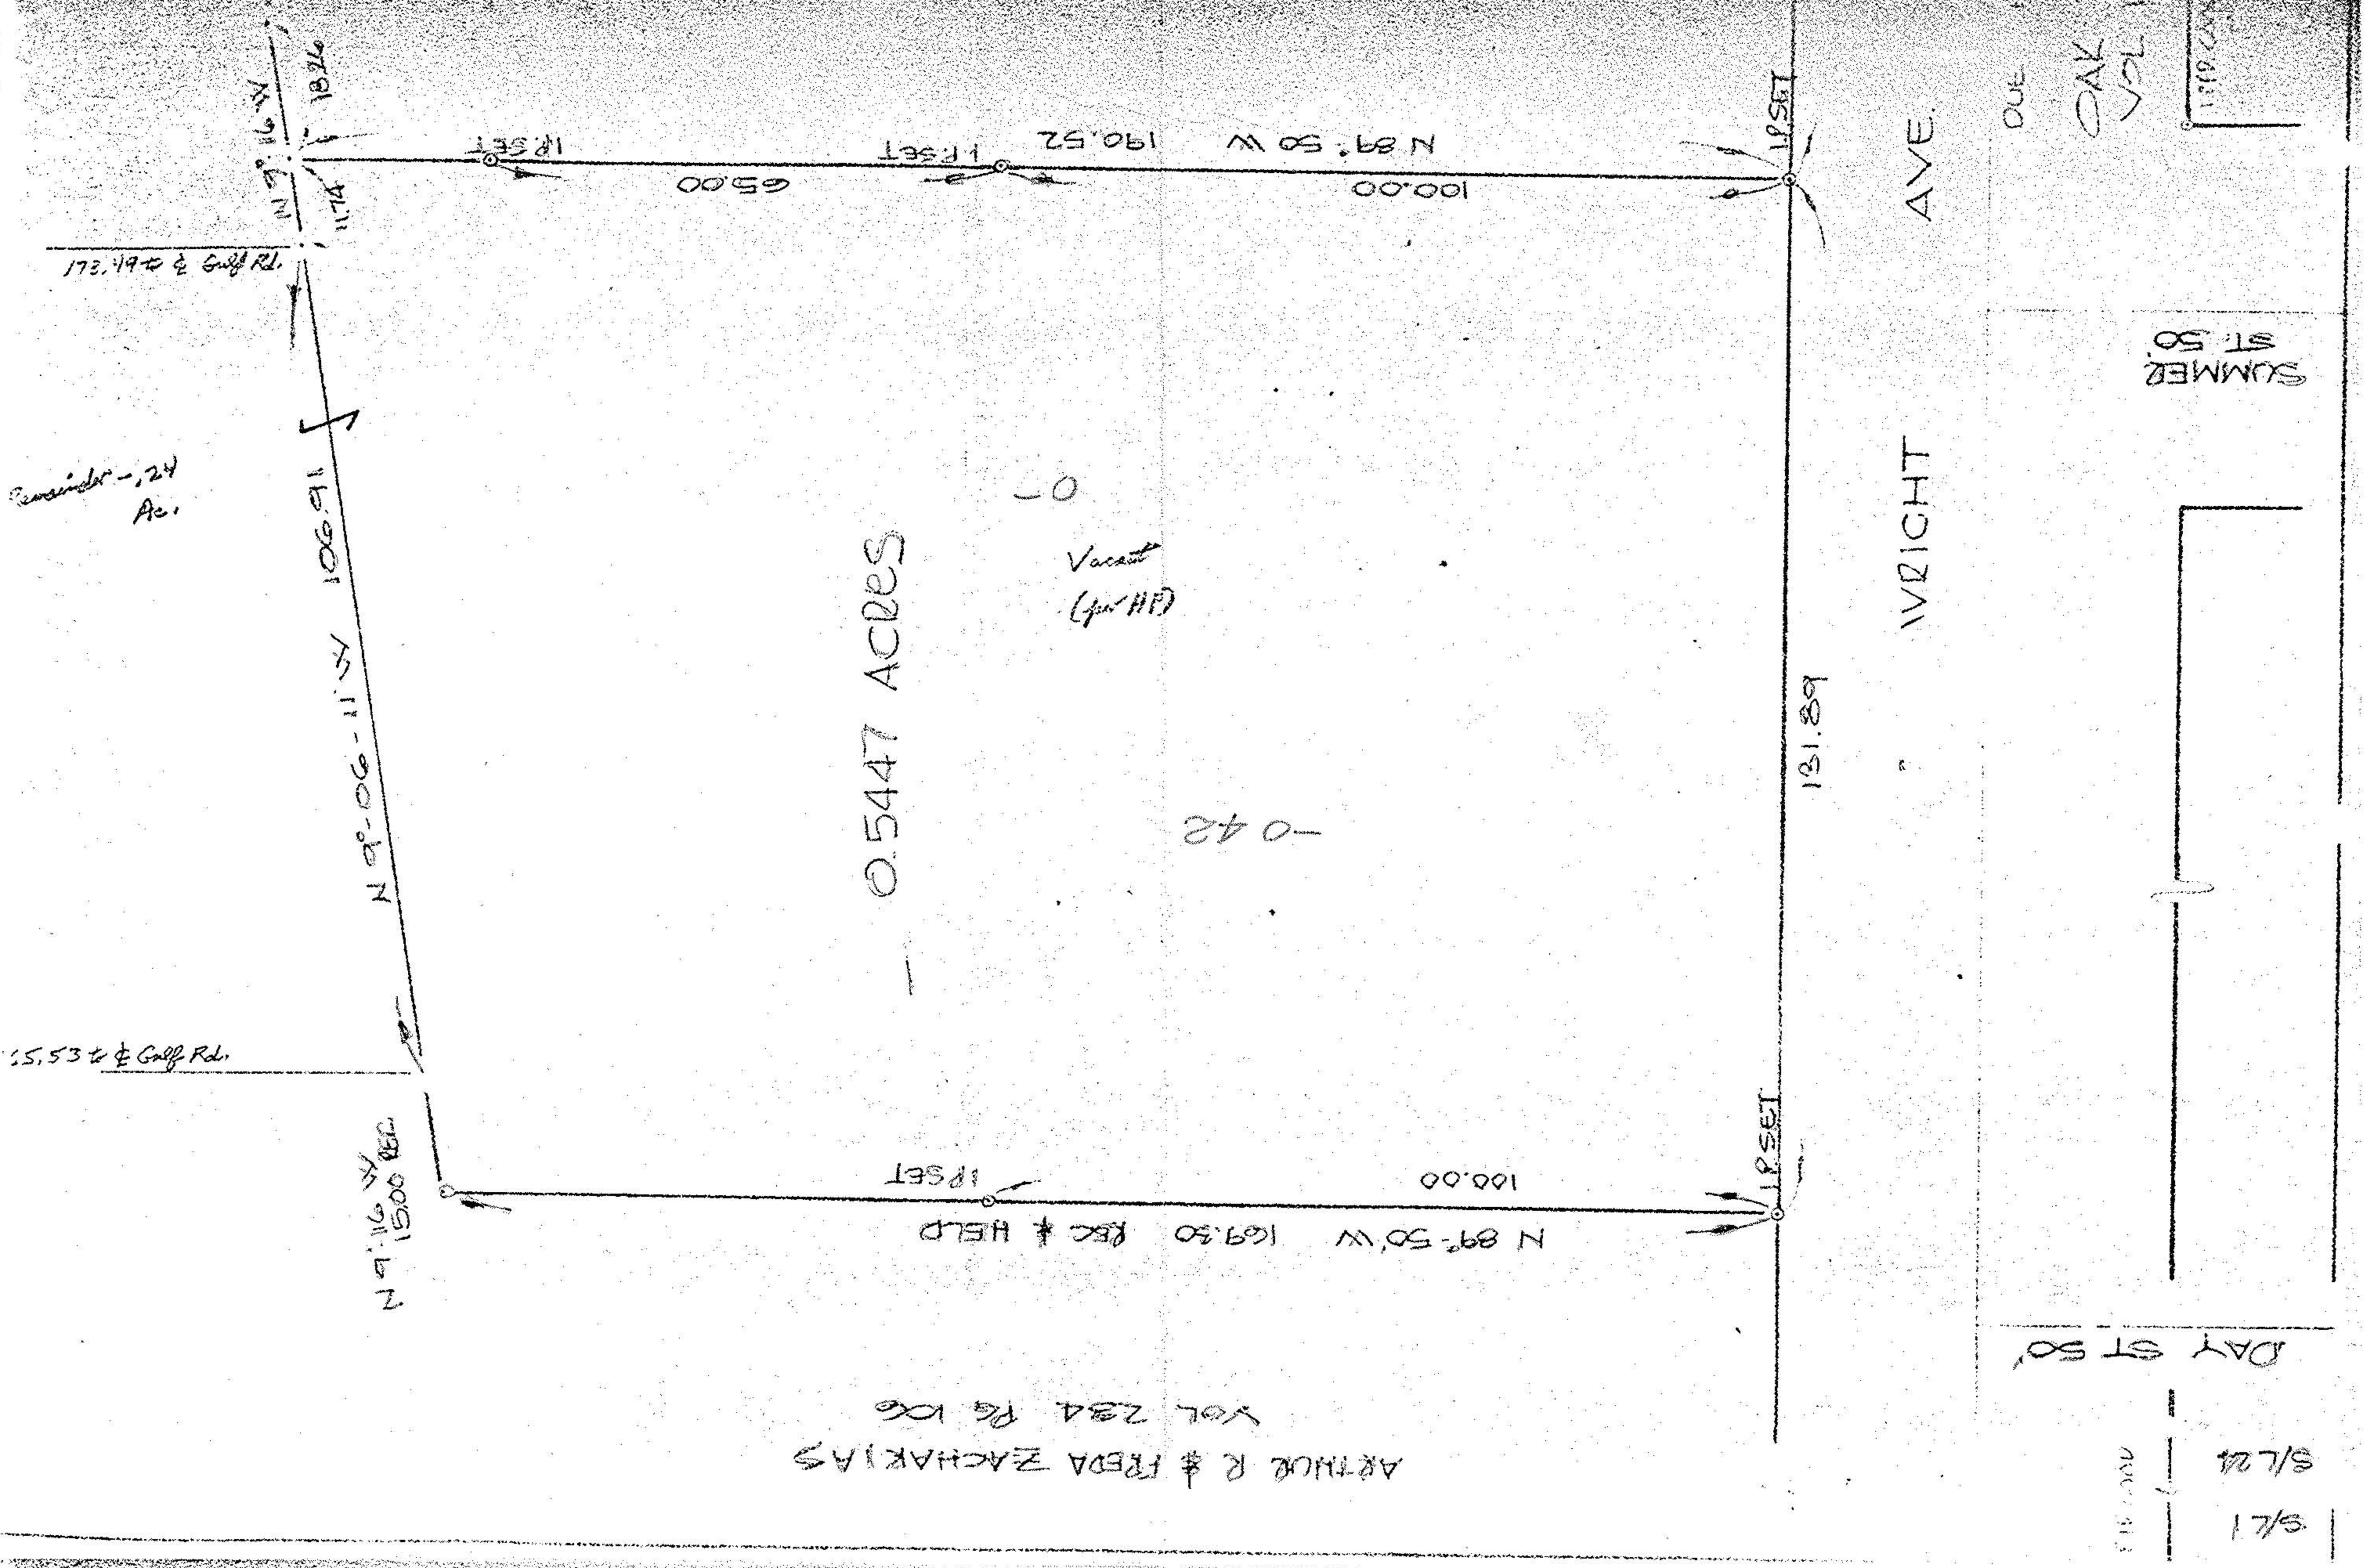

0663