

(C)  $\Delta = 22^{\circ}10'15''$   
R = 240.00'  
A = 92.87'  
C = 92.29'  
S-60°41'54"-W

(D)  $\Delta = 17^{\circ}10'17''$   
R = 180.00'  
A = 53.95'  
C = 53.74'  
S-80°22'07"-W

(E) S-88°57'16"-W : 156.12'


PROPOSED UNITED METHODIST VILLAGE

(A)  $\Delta = 29^{\circ}19'03''$   
R = 60.00'  
A = 30.70'  
C = 30.37'  
S 60°17'47"-W

(B)  $\Delta = 43^{\circ}20'33''$   
R = 50.00'  
A = 35.93'  
S 67°18'32"-W

CENTERLINE CURVE DATA

CURVE	RADIUS	LENGTH	TANGENT	CHORD	BEARING	DELTA
C-1	255.00'	212.16'	112.66'	206.10'	N 66°46'09" E	47°40'14"
C-2	210.00'	105.74'	54.01'	104.62'	S 57°21'31" W	28°50'57"
C-3	230.96'	64.83'	32.63'	64.62'	S 43°35'32" E	16°05'00"
C-4	105.00'	92.71'	49.62'	89.73'	S 26°20'23" E	50°35'18"
C-5	130.00'	204.15'	129.94'	183.81'	S 46°01'58" E	89°58'28"
C-6	255.00'	160.91'	83.24'	158.26'	S 72°31'37" E	38°09'22"
C-7	255.00'	51.25'	25.71'	51.16'	N 48°38'51" E	89°58'28"

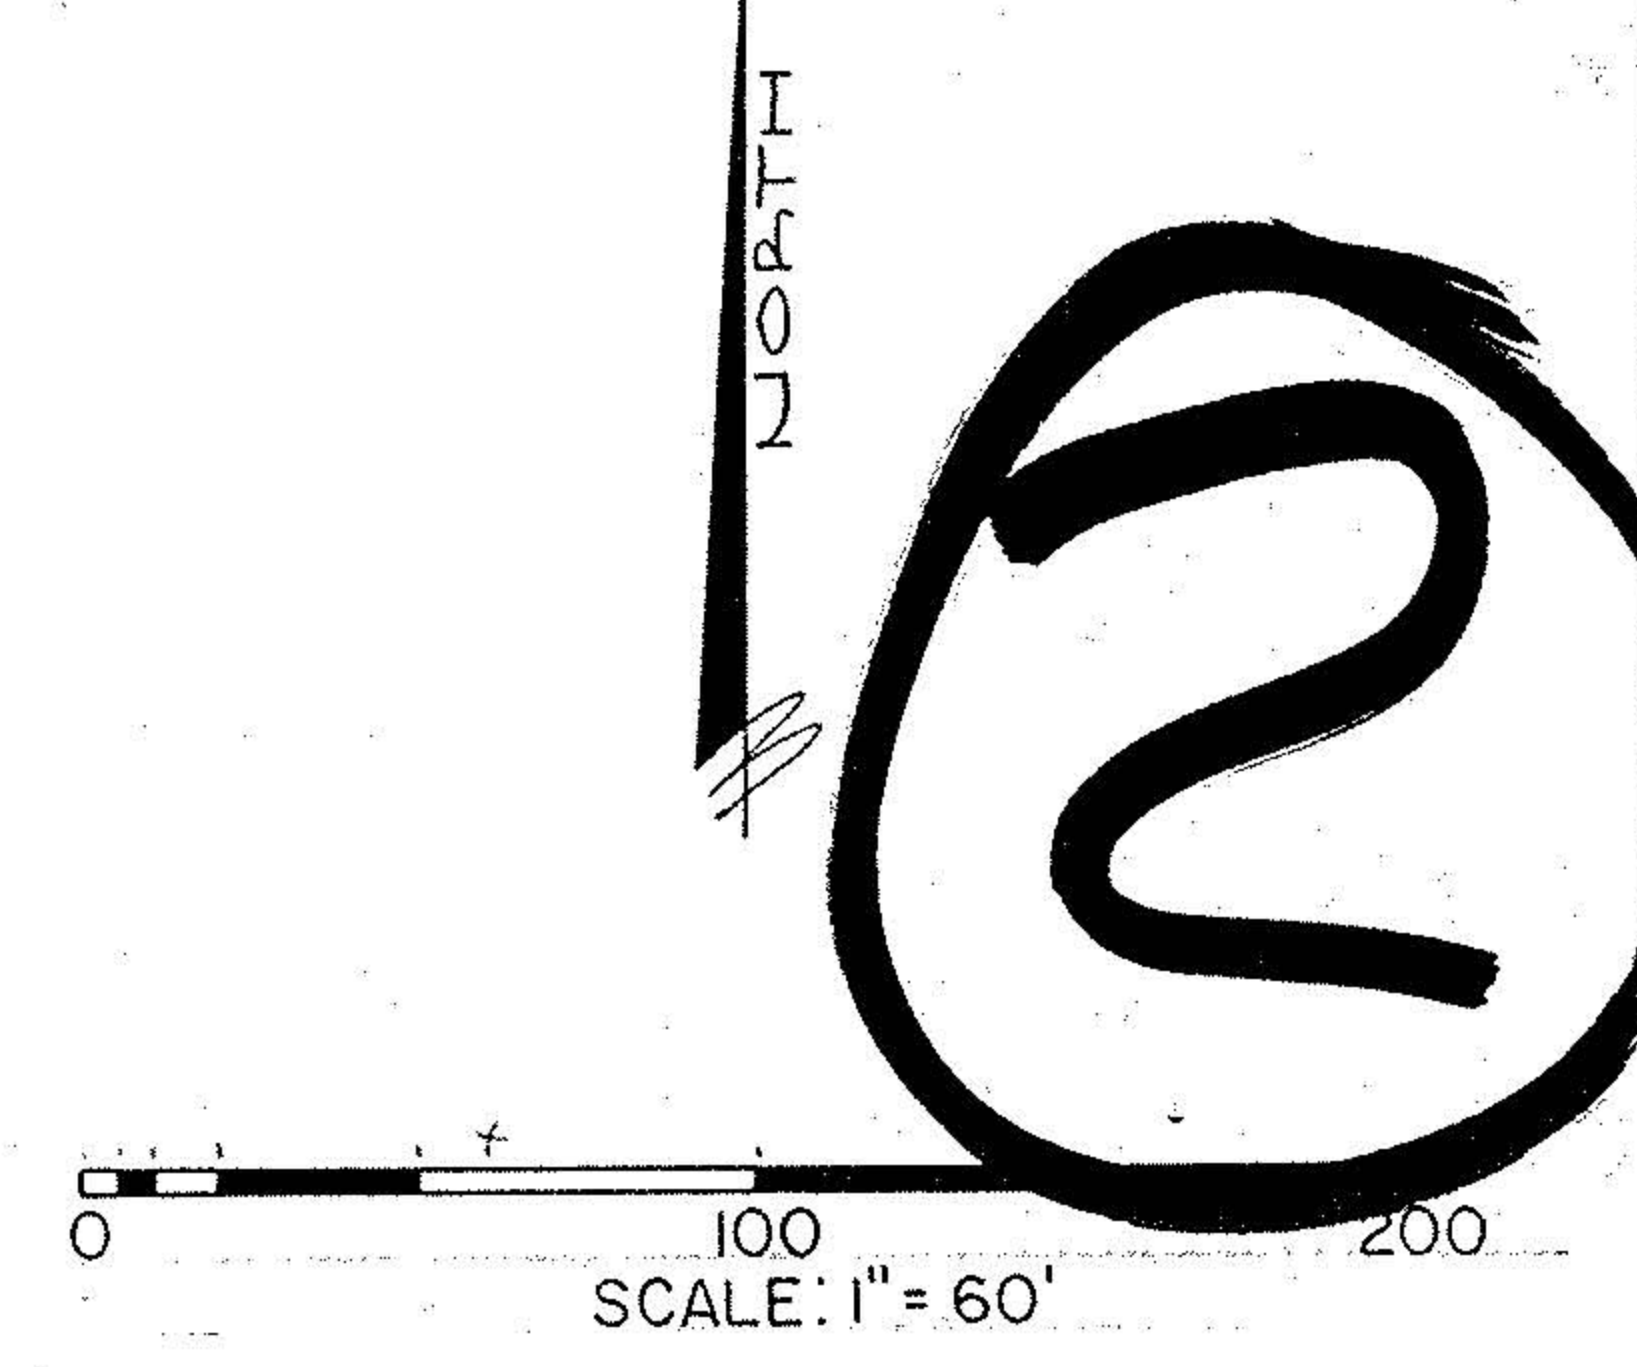

2

David L. Powell  
REG. SURV. NO. 6333  
4-22-76  
4-22-76

SURVEY MAP  
OF PART OF  
ORIGINAL SHEFFIELD TOWNSHIP LOT NO. 1  
VILLAGE OF SHEFFIELD COUNTY OF LORAIN  
STATE OF OHIO

**KS ASSOCIATES, INC.**  
ENGINEERS/SURVEYORS  
424 Middle Avenue  
P.O. Box 89  
Elyria, Ohio 44036  
Elyria (216) 322-6317 • Lorain (216) 244-5757

ENGINEERS/SURVEYORS  
**KS**  
ASSOCIATES  
INCORPORATED

SHEET NO.  
1  
95442