


# KLEINOEDER · SCHMIDT and ASSOCIATES

ENGINEERS — SURVEYORS — CONSULTANTS IN LAND PLANNING  
ELYRIA · NORWALK · MEDINA OHIO

# SURVEY

Sublot(s) \_\_\_\_\_  
Subd'n \_\_\_\_\_

Township SHEFFIELD Tract \_\_\_\_\_  
Orig. Lots 19 Sec. \_\_\_\_\_  
County of LORAIN State of Ohio  
Corporation VILLAGE OF SHEFFIELD

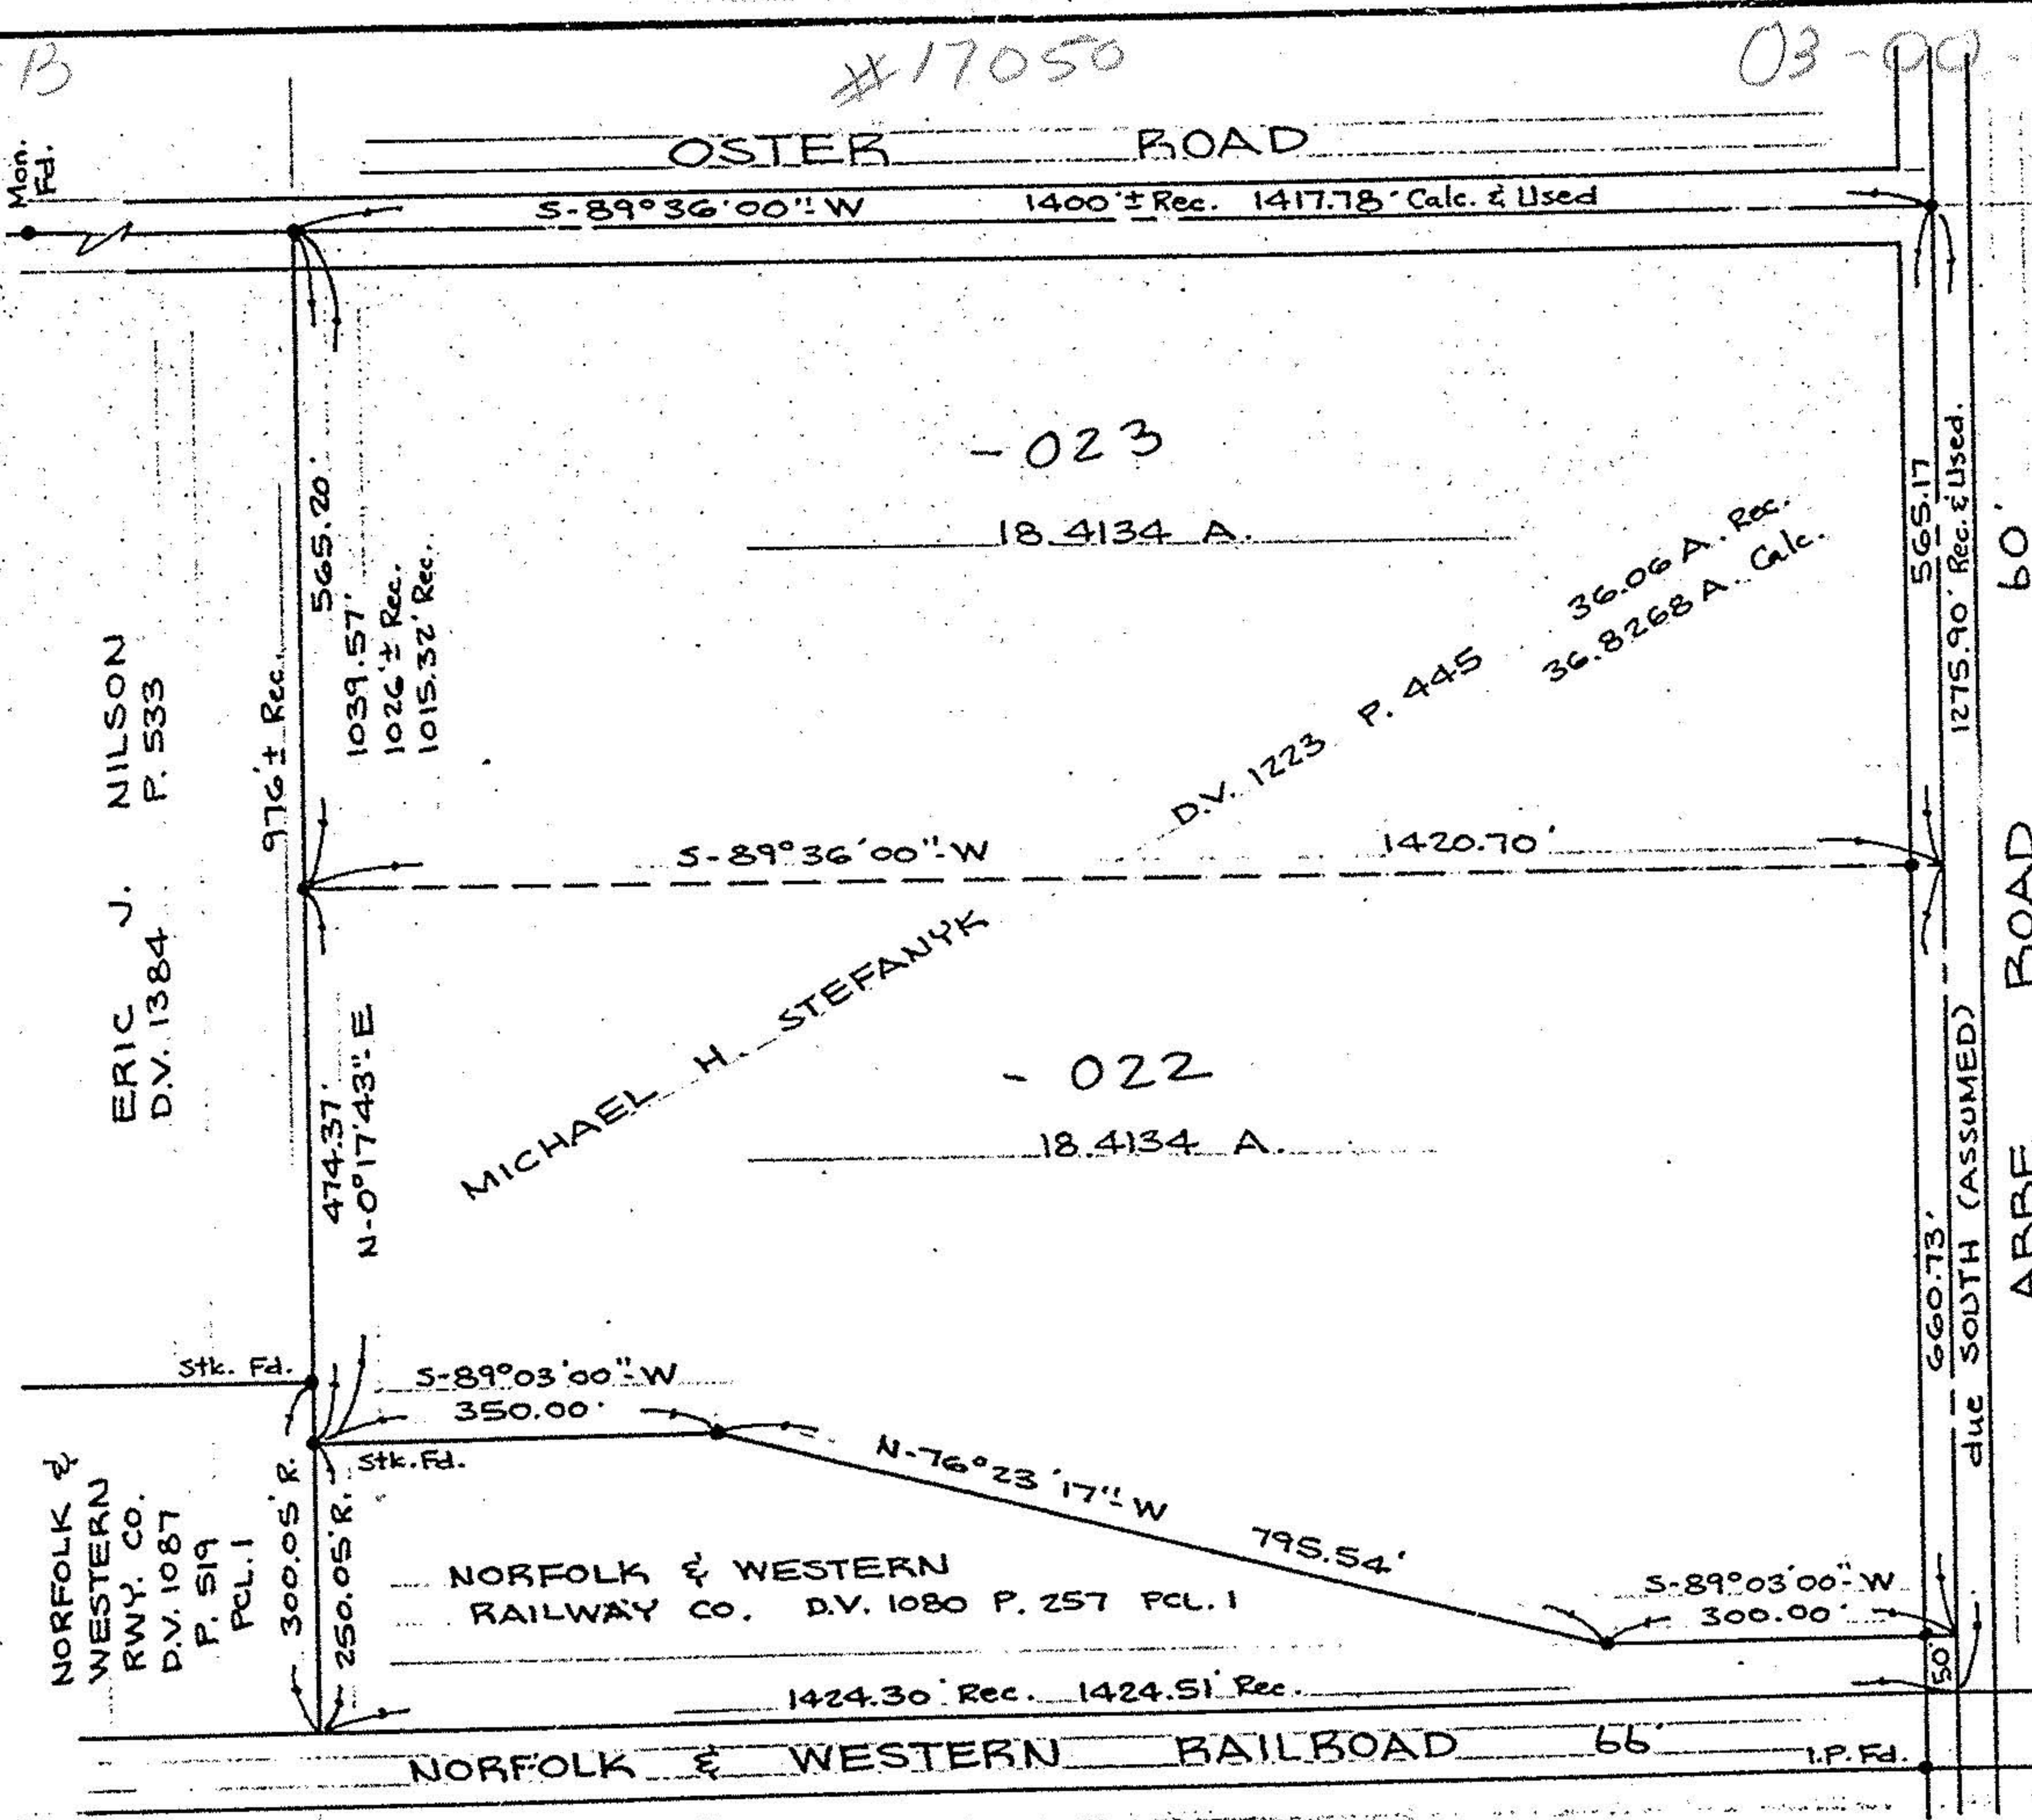

#17050  
 APPROVED  
 LORAIN CO.  
 MAP DEPT.  
 DATE 10-2-86  
 PAGE 3-00-019-B  
 BY C. FRANCIS  
 VOID AFTER 17050

Prepared for:



03-00-019-000

#17050

3-00-019-B

Scale: 1" = 200'

Date: 8-18-86

Dr. by: D.E.

Job No. 86-96