

acreage 0.155  
 date AUG-93  
 scale 1" = 40 feet  
 drawn


PREPARED FOR GERENT

**NORMAN R. HURA**, Registered Surveyor  
 4808 EDGEWOOD DRIVE, LORAIN, OHIO [216] 282-5016

**PERIMETER SURVEY**

SUBLOT(s) \_\_\_\_\_ of \_\_\_\_\_  
 \_\_\_\_\_ Volume \_\_\_\_\_ Page \_\_\_\_\_ of PLATS  
 PART OF O.L. 12 TRACT \_\_\_\_\_ SECTION \_\_\_\_\_ OF  
SHEFFIELD TOWNSHIP LORAIN COUNTY, OHIO

CITY OF SHEFFIELD

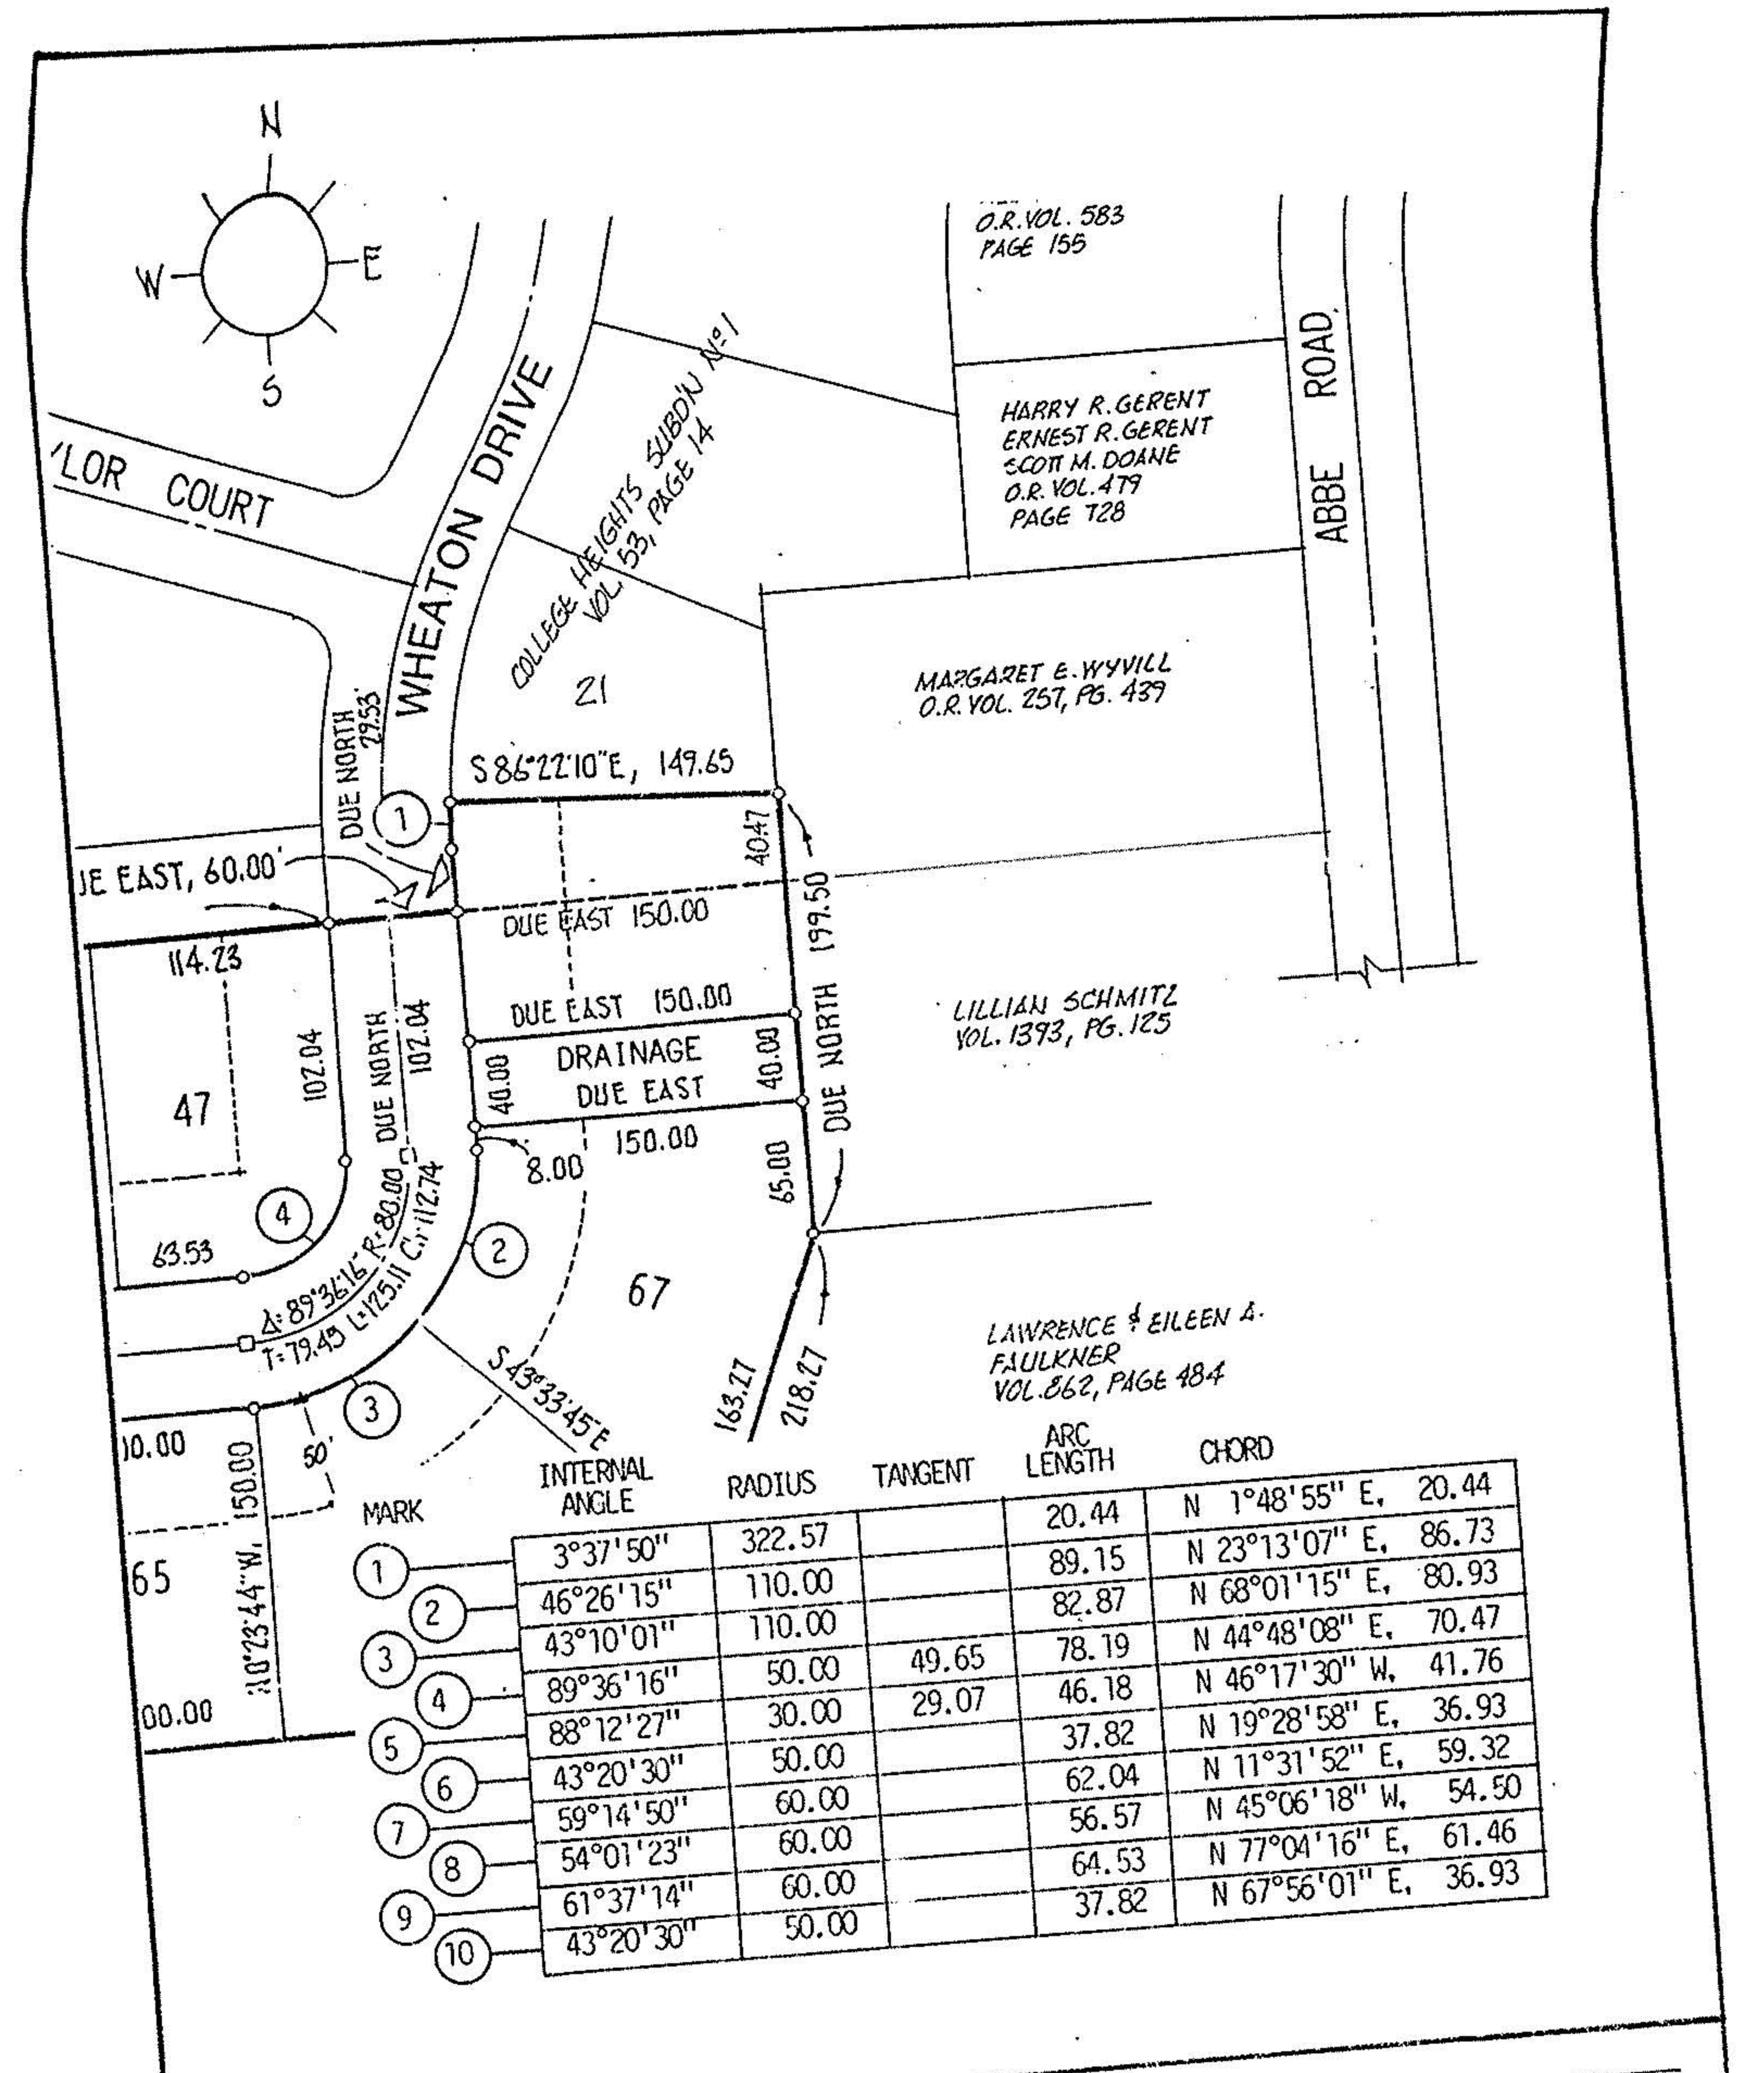

acreage 0.155  
 date AUG-93  
 scale 1" = 40 feet  
 drawn

PREPARED FOR GERENT

**NORMAN R. HURA**, Registered Surveyor  
 4808 EDGEWOOD DRIVE, LORAIN, OHIO [216] 282-5016

**PERIMETER SURVEY**

SUBLOT(s) \_\_\_\_\_ of \_\_\_\_\_  
 \_\_\_\_\_ Volume \_\_\_\_\_ Page \_\_\_\_\_ of PLATS  
 PART OF O.L. 12 TRACT \_\_\_\_\_ SECTION \_\_\_\_\_ OF  
SHEFFIELD TOWNSHIP LORAIN COUNTY, OHIO

VILLAGE OF SHEFFIELD