



06.12

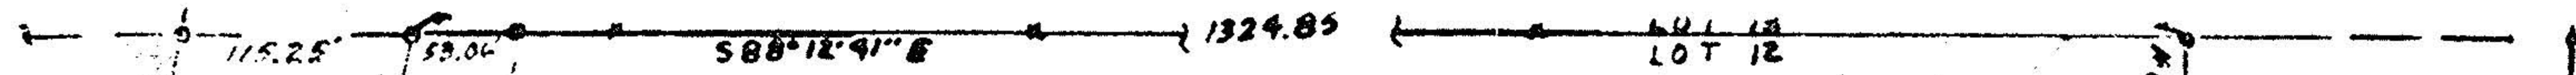


3-00-012-B-000-  
RE: DEED VOL. 312, PG. 36

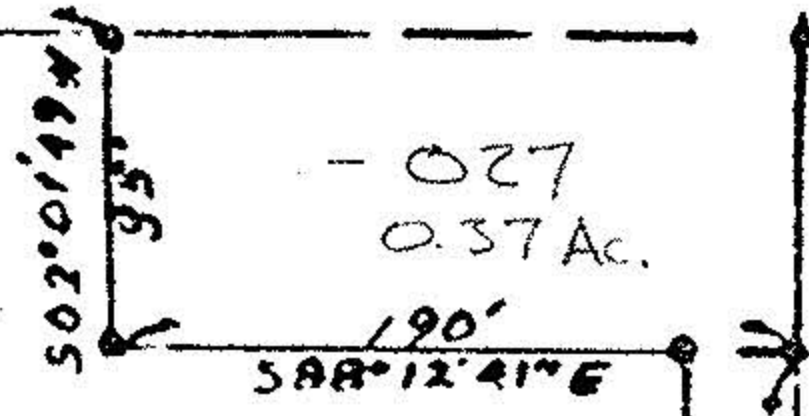

PLAN OF PROPERTY FOR A. DECHANT  
Situated in Sheffield Village, County of Lorain  
& State of Ohio, Being part of Lot No 12 - Sheffield Twp.

27.48 AC.

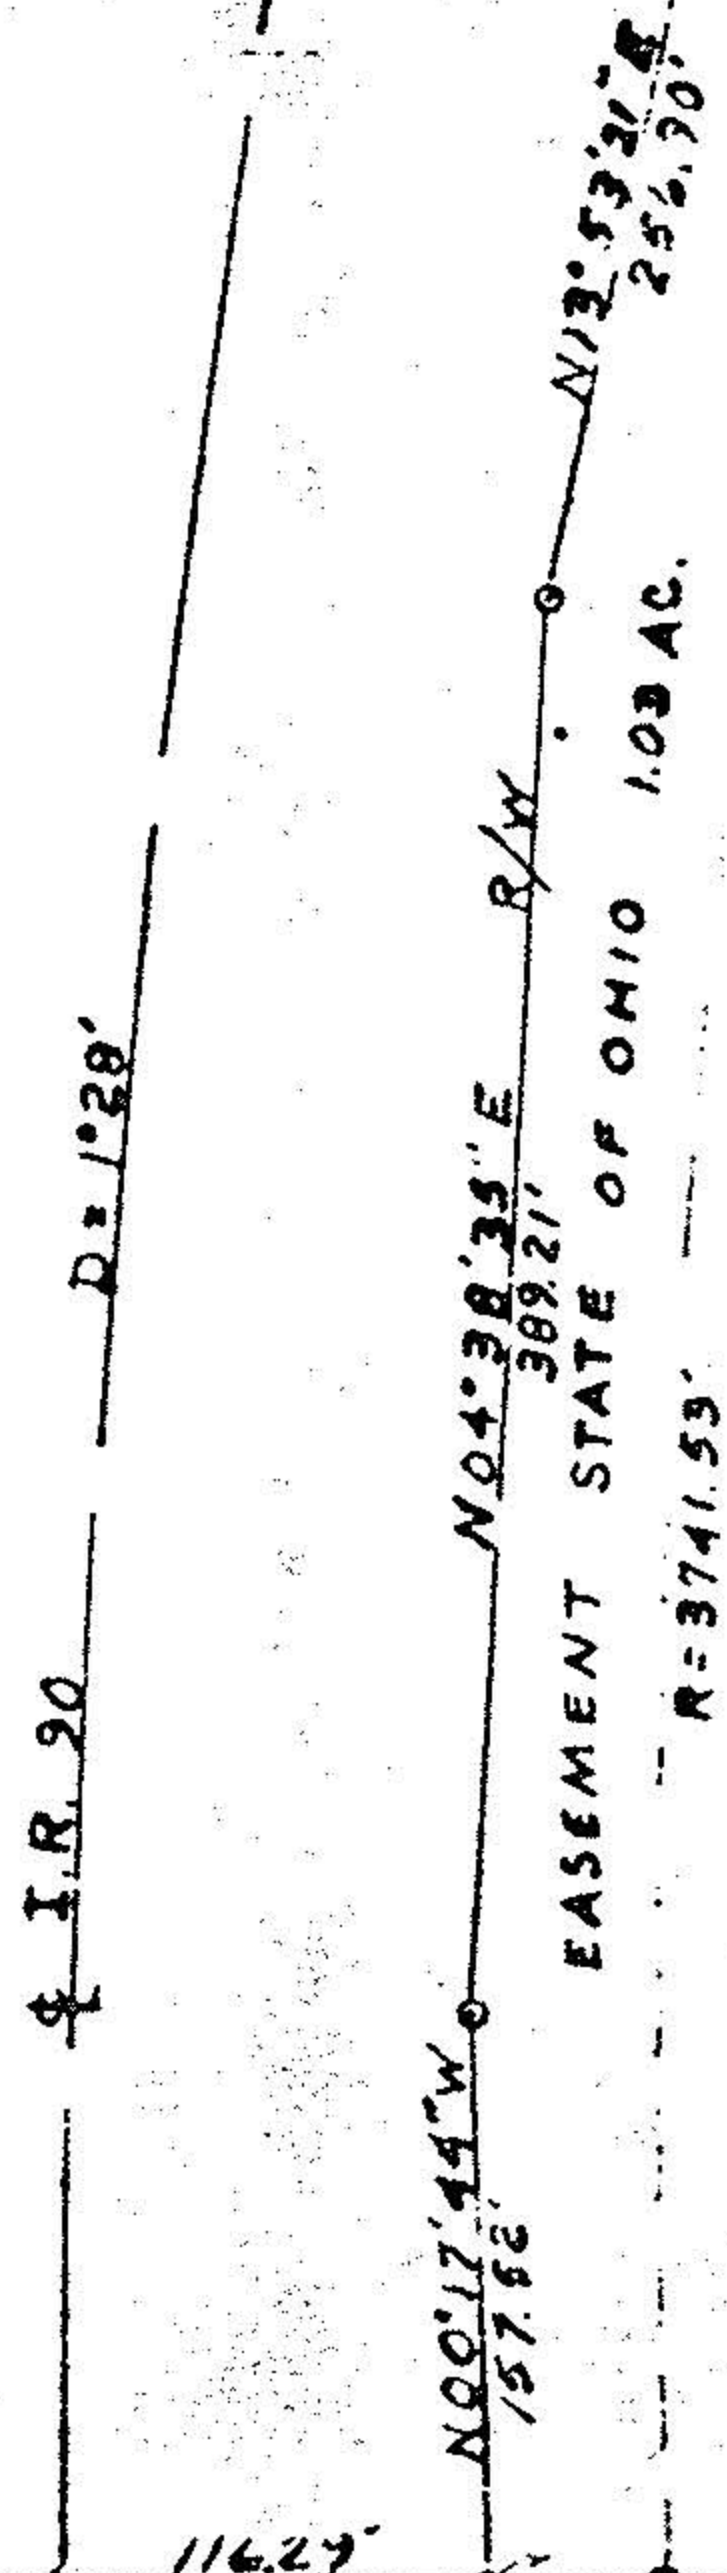

2


This Deed approved by Sheffield Village as not being in violation of Section #211 of Revised General Code

*Key E. Kudrin*  
Clerk  
June 20, 1974




*Howard E. Smith* PS. #4403

AUG 1 1975

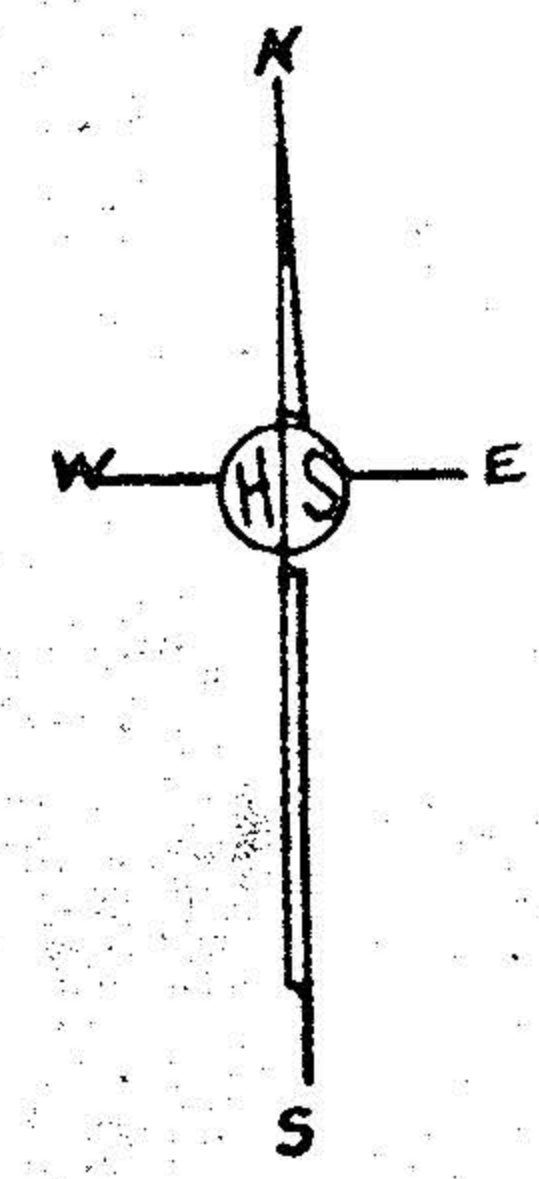

Scale 1" = 100'  
April 1974

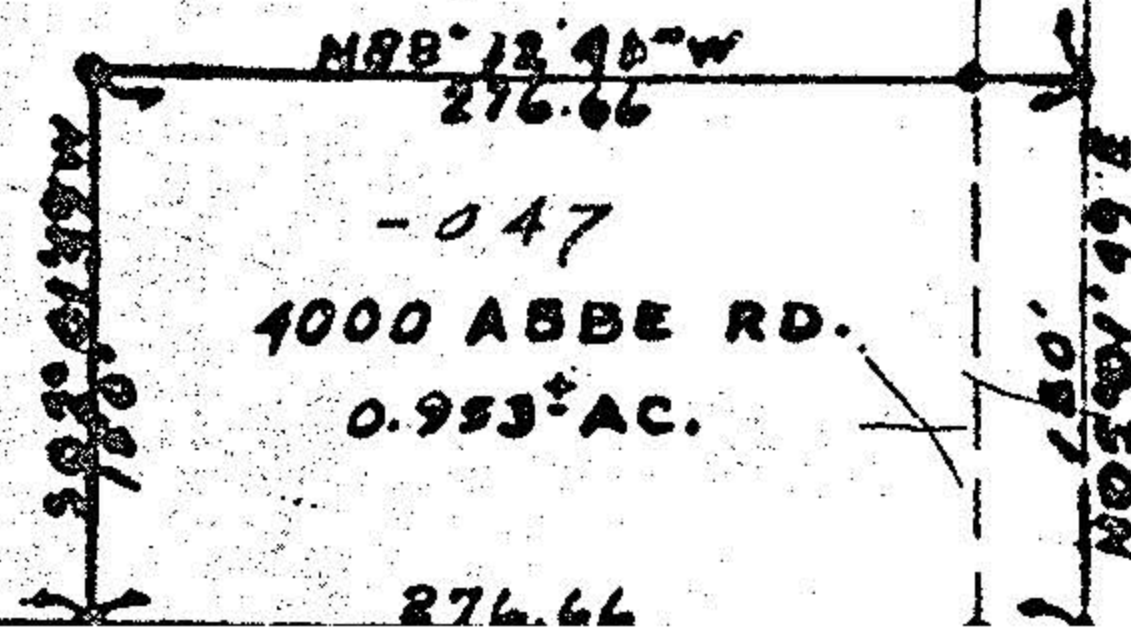

ROAD 60'

*In Josephine M. ...*  
1/2 interest