

3-00-005-A

17195

03-00-005-000 034

KLEINODER-SCHMIDT and ASSOCIATES

ENGINEERS - SURVEYORS - CONSULTANTS IN LAND PLANNING


ELYRIA - NORWALK - MEDINA

OHIO

Sublot(s)

Subd'n

Township SHEFFIELD Tract _____
 Orig. Lot(s) 5 Sec. _____
 County of LORAIN State of Ohio _____
 Corporation VILLAGE OF SHEFFIELD

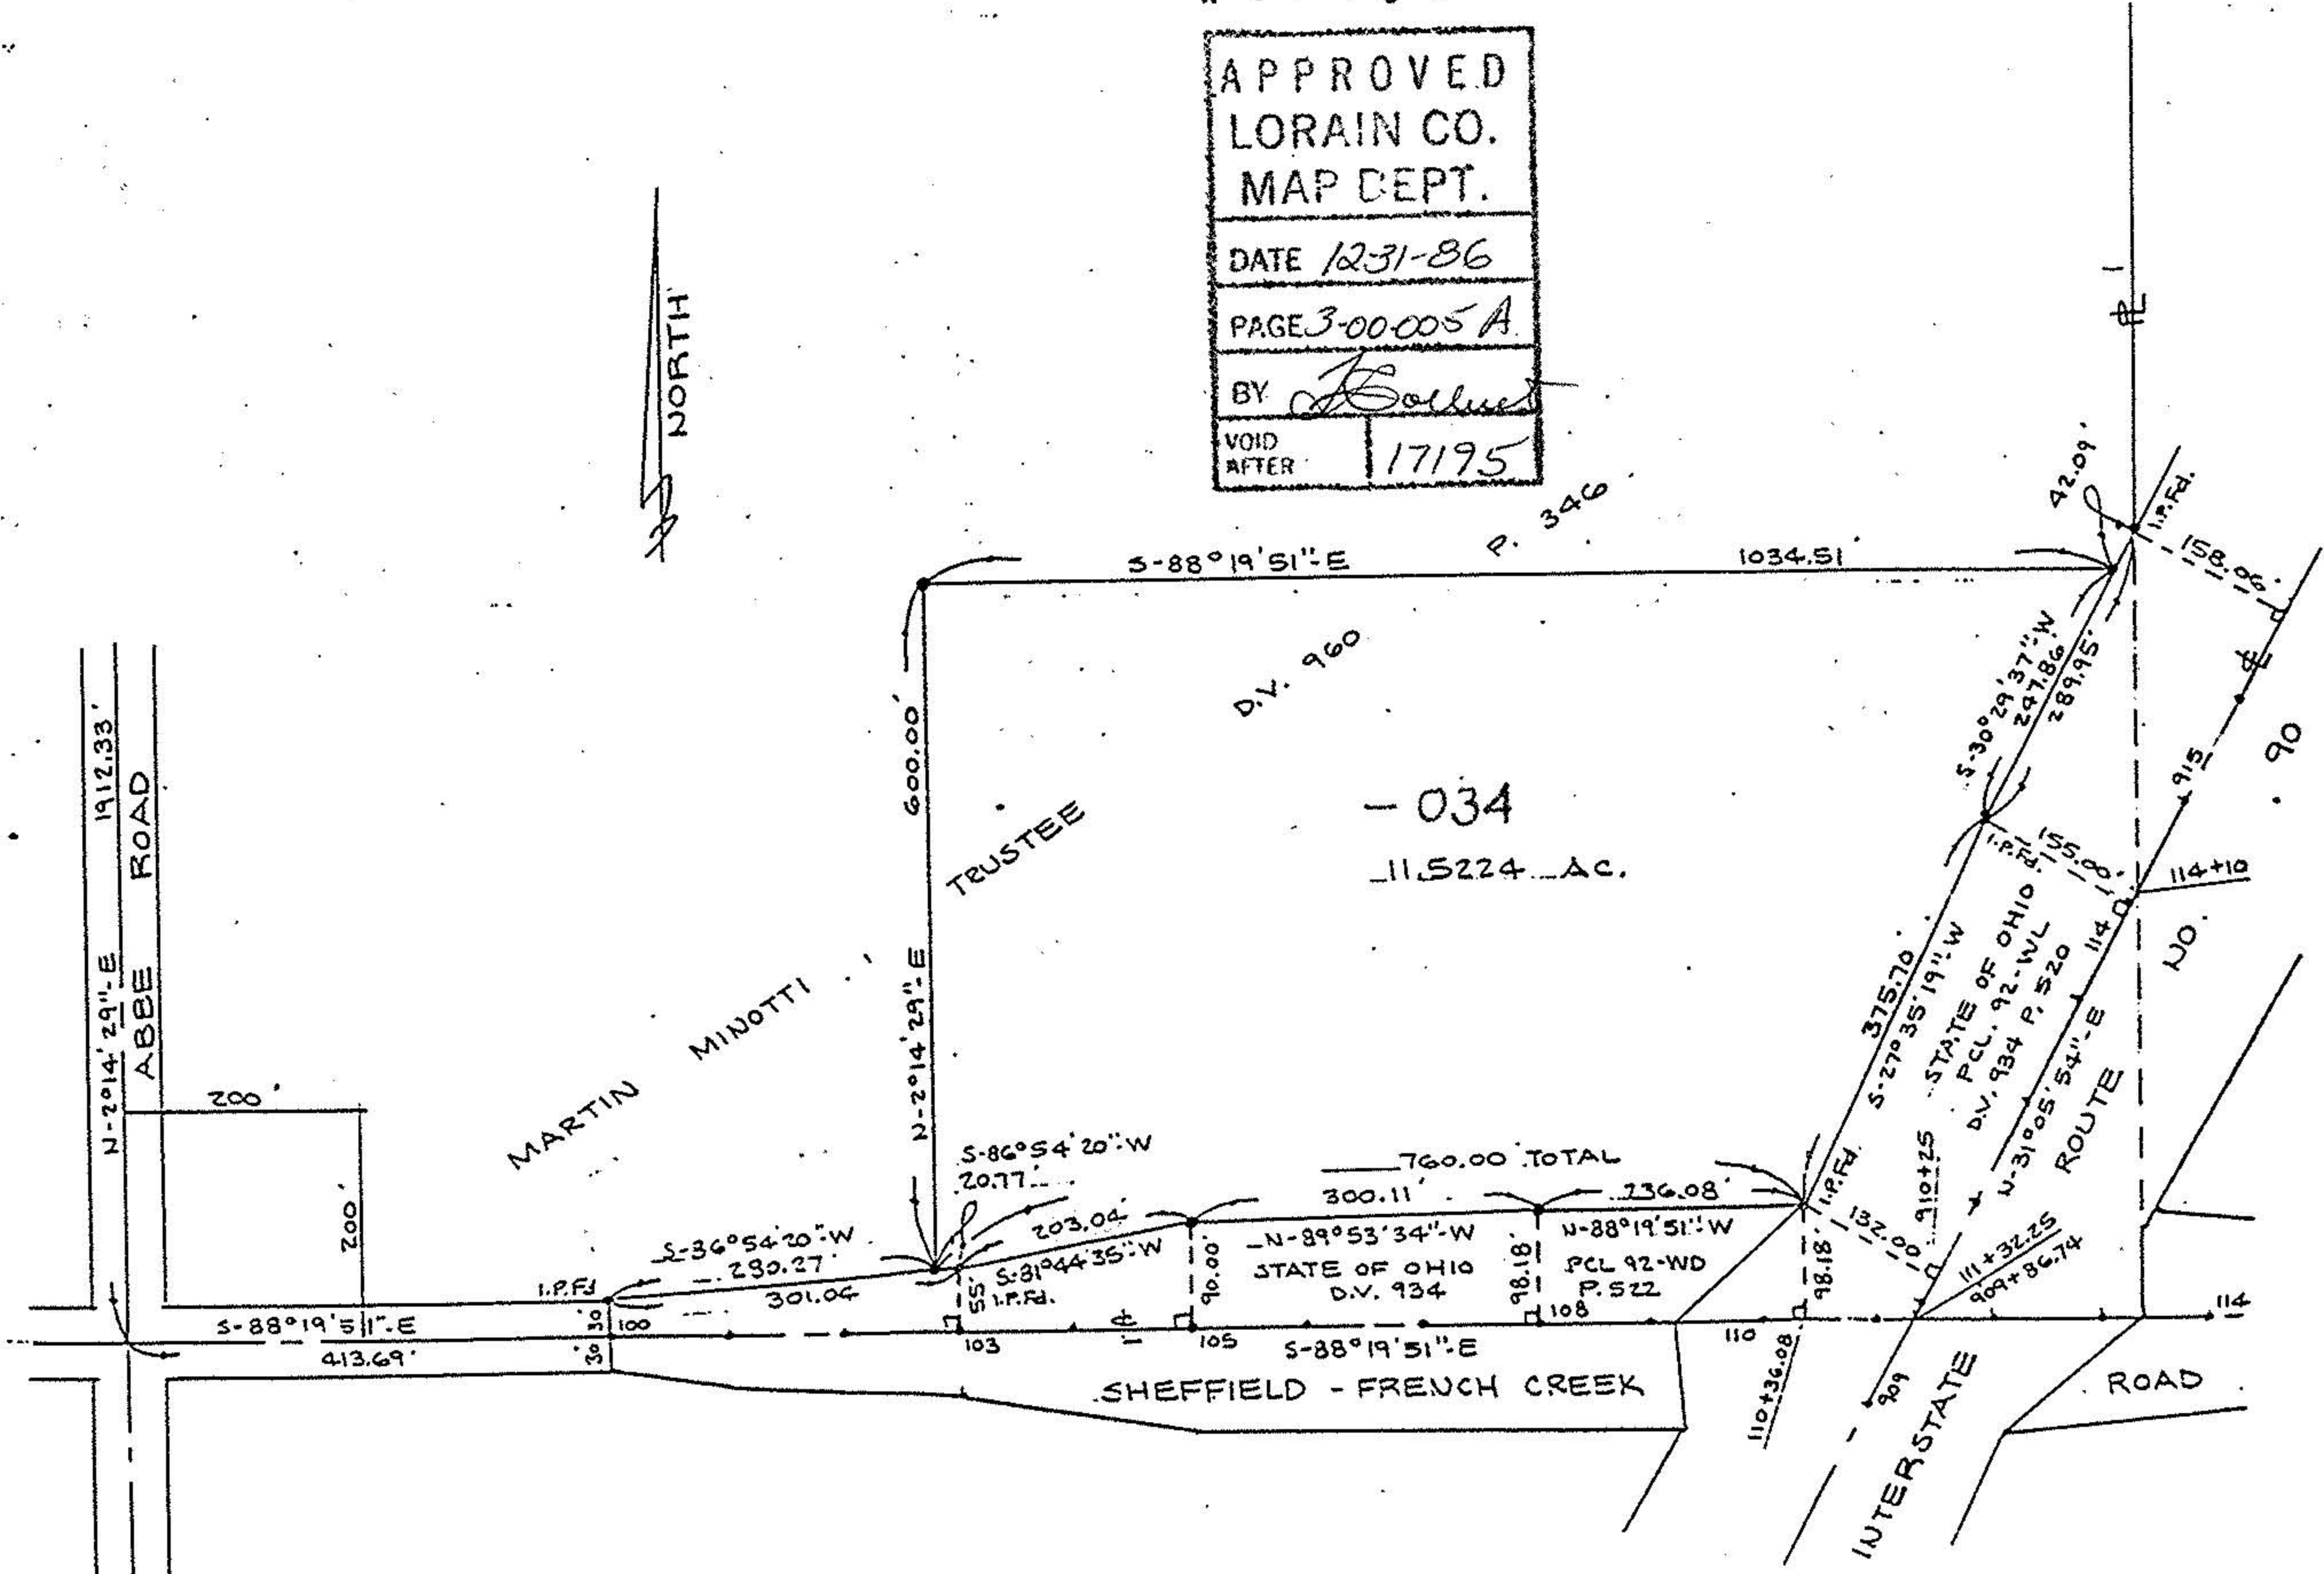

#17195

APPROVED
 LORAIN CO.
 MAP DEPT.
 DATE 1231-86
 PAGE 3-00-005 A
 BY *[Signature]*
 VOID AFTER 17195

Prepared for: SCOTT ROGERSON & CHICAGO TITLE INSURANCE CO.

Scale: 1" = 200

Date: 9-15-86

Dr. by: D.E

Job No 86-207