



SCALE: 1" = 20'

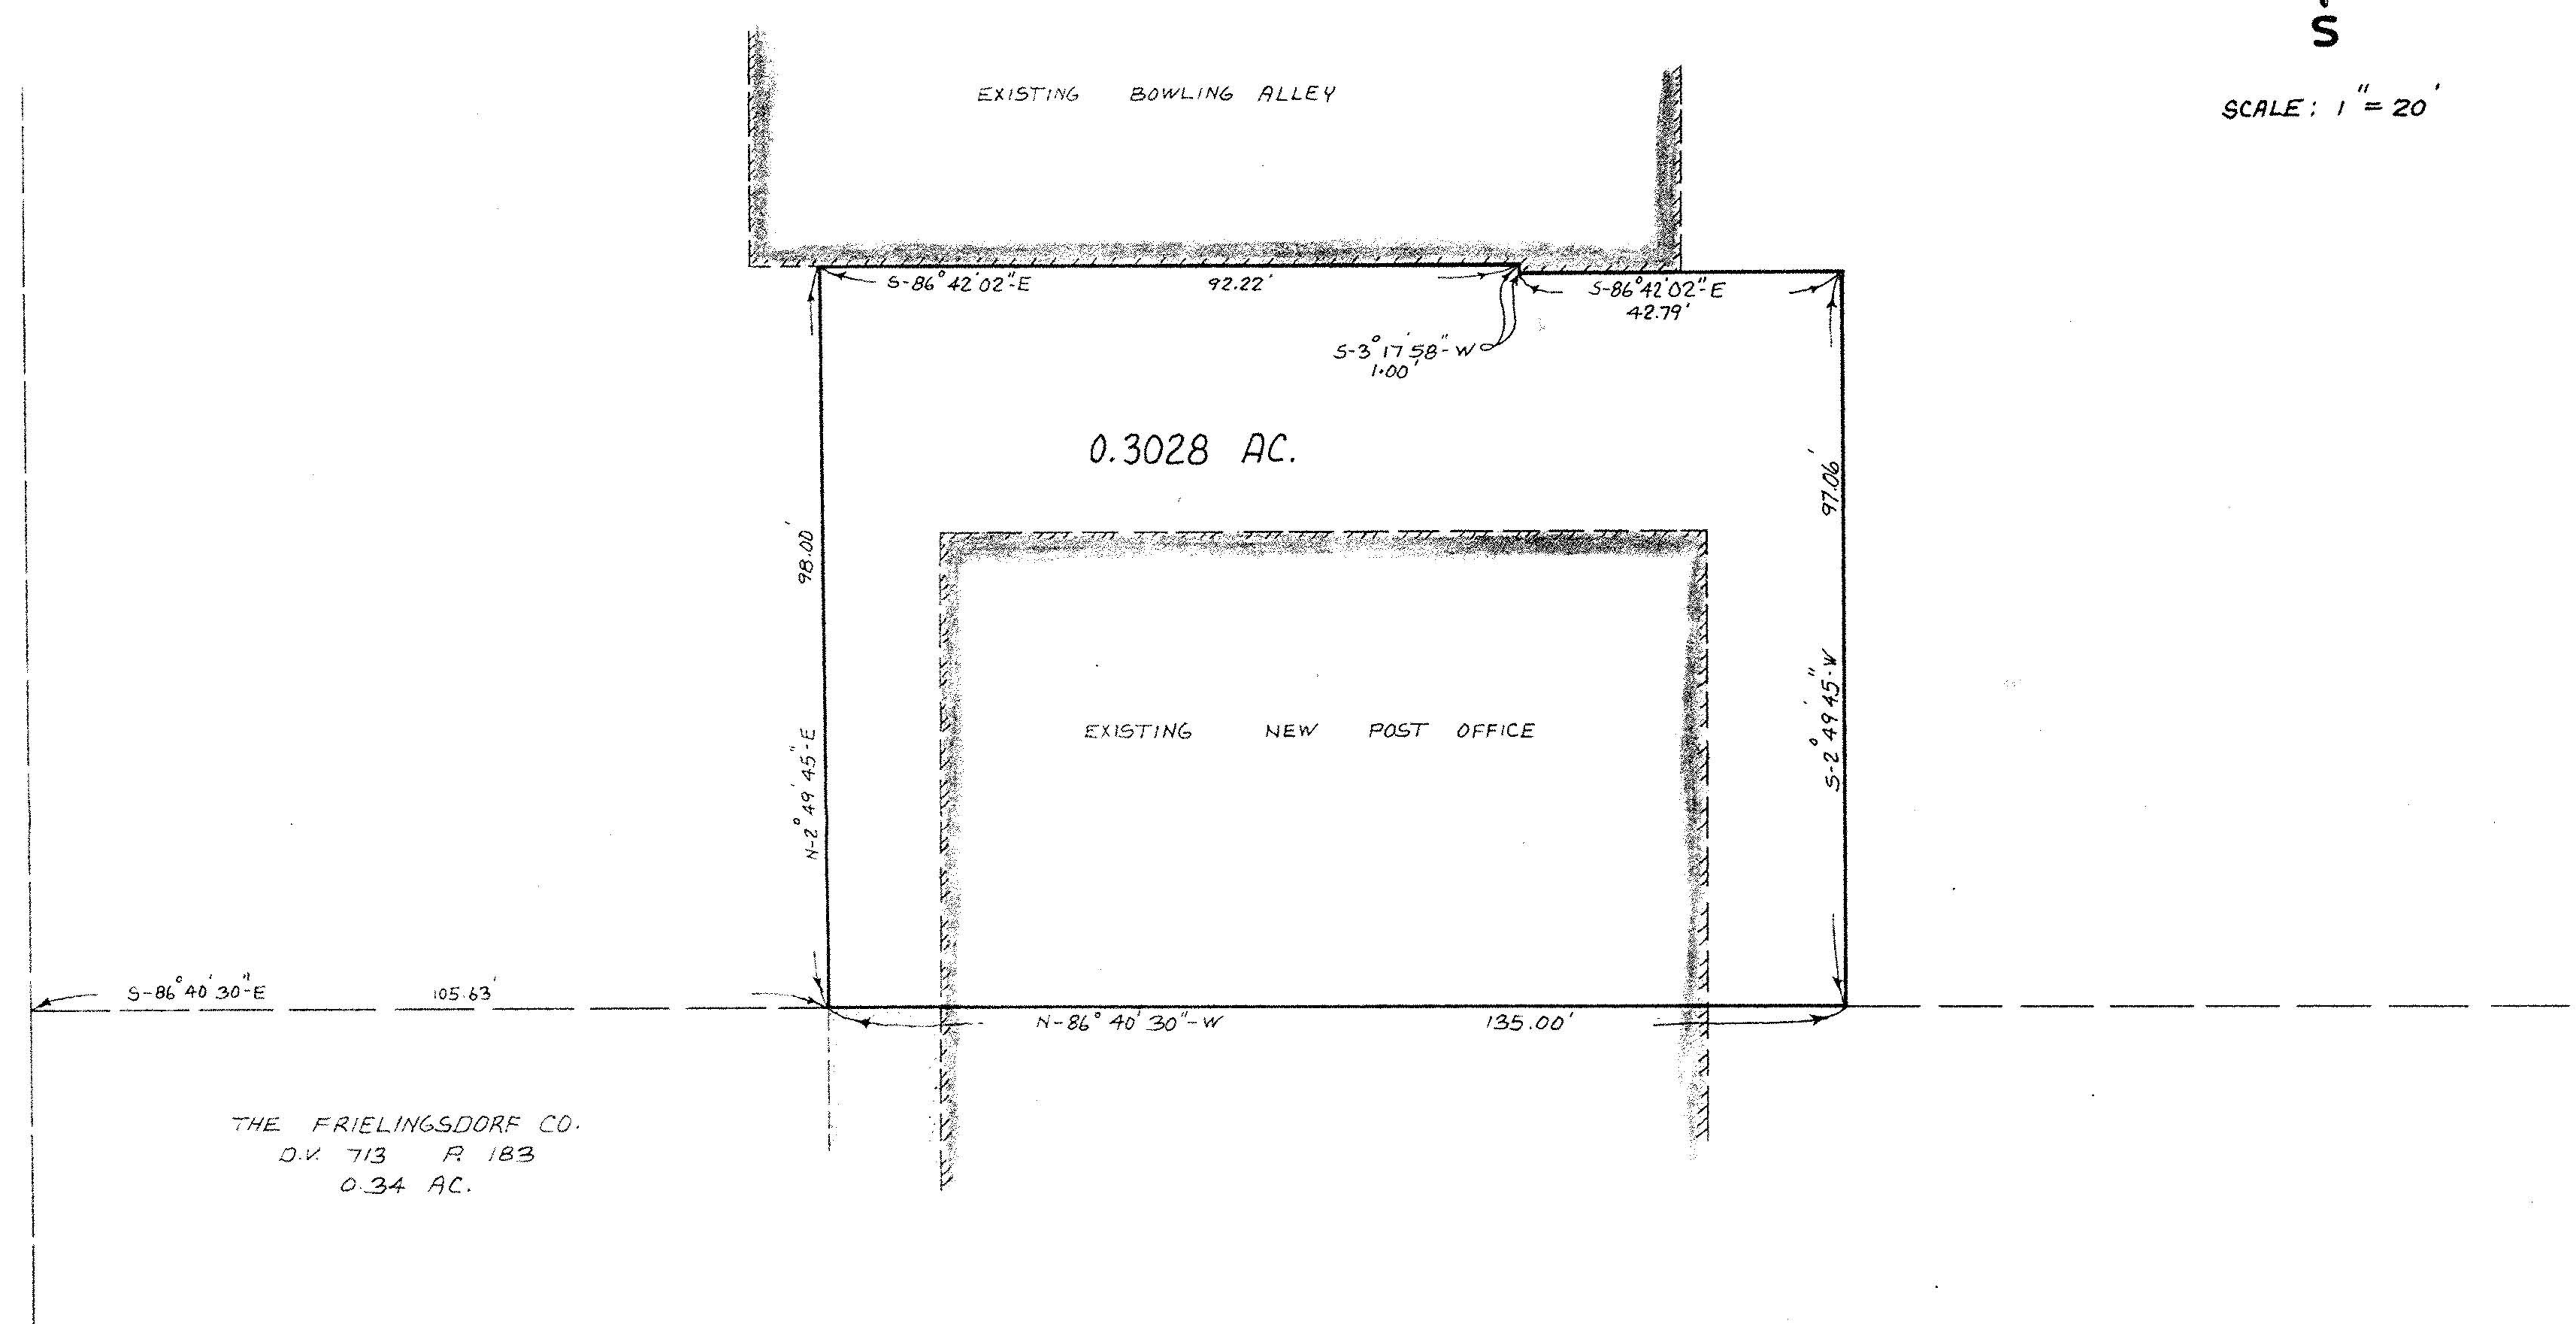

#15445

PROJECT
NEW POST OFFICE SITE
 PART OF AVON TOWNSHIP SECTION No. 6
 CITY OF AVON LAKE, COUNTY OF LORAIN, STATE OF OHIO

Rev.	Drawn by: <i>K.K.S.</i>
	Checked by:
	App. by:
	Scale: 1" = 20'
	Date: 12-27-83

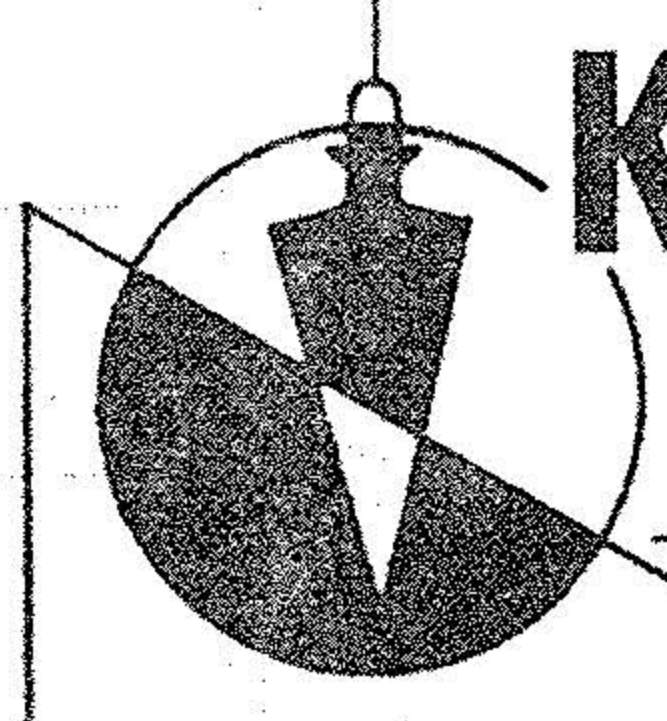

KLEINOEDER-SCHMIDT

and ASSOCIATES

ENGINEERS — SURVEYORS — CONSULTANTS in LAND PLANNING

ELYRIA - NORWALK - MEDINA OHIO

REFERENCES

SHEET NO.
 1 of 1

APPROVED
 LORAIN CO.
 MAP DEPT.
 DATE 3-8-84
 PAGE 400-006-D
 BY *T. McNeil*
JOB NO.
 74-188

Prepared for: **WILLIAM FRIELINGS DORF**