
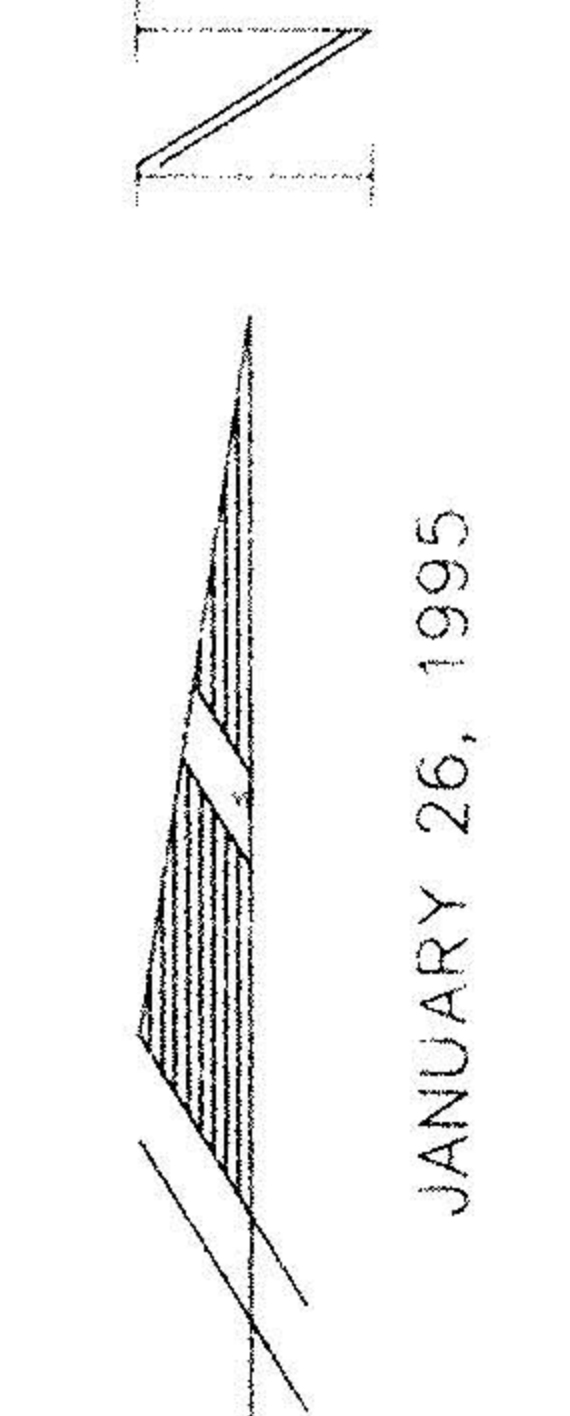




# PROPERTY SPLIT

OF  
 GEON COMPANY LANDS  
 TO  
 BF GOODRICH COMPANY  
 AVON LAKE, OHIO

AVON TOWNSHIP LOT 5 COUNTY OF LORAIN STATE OF OHIO  
 BY  
 MICHAEL ZUNICH & ASSOCIATES  
 J. R. FOOR & ASSOCIATES  
 35888 CENTER RIDGE ROAD  
 NORTH RIDGEVILLE, OHIO 44039

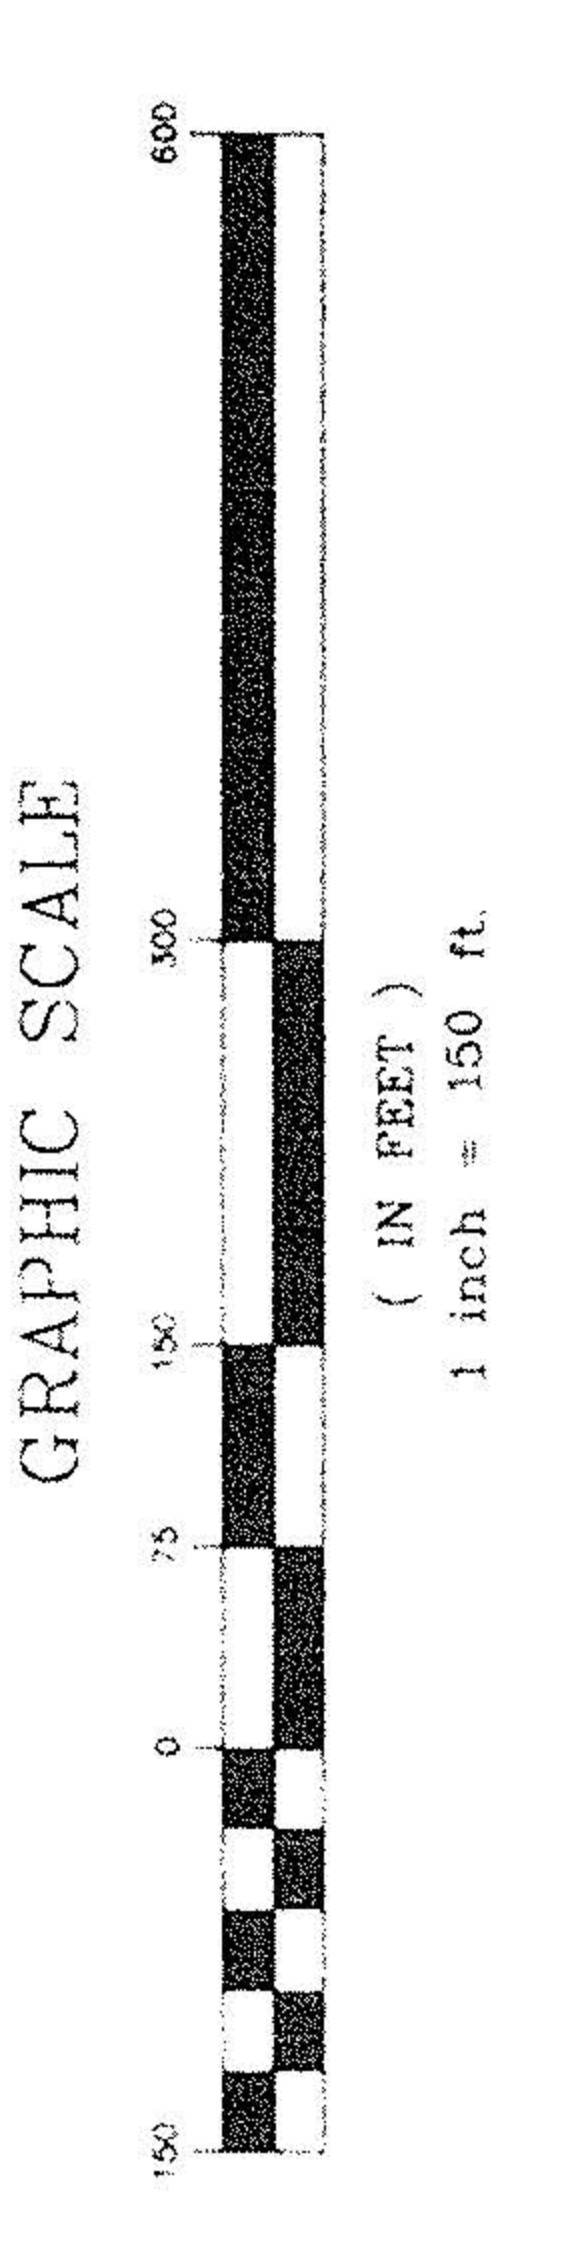

JANUARY 26, 1995

 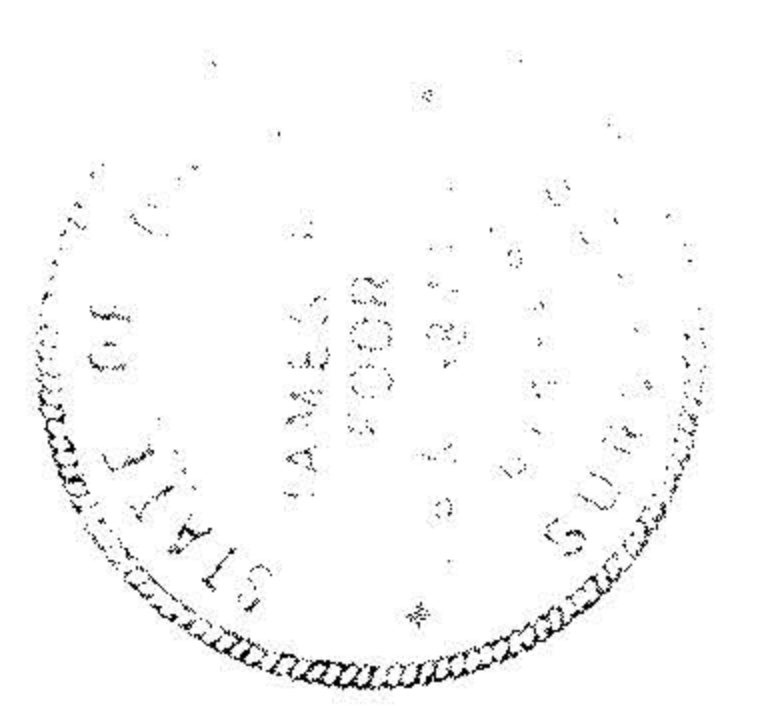

MARY BANJOFF  
 D.V. 794 PAGE 518

EXISTING MON. BOX  
 IP PD & USED

EXISTING MON. BOX  
 IP PD & USED

EXISTING MON. BOX  
 IP PD & USED