


LAKE LEVEL
 1985-574.08 MAXIMUM
 1934-568.80 MINIMUM

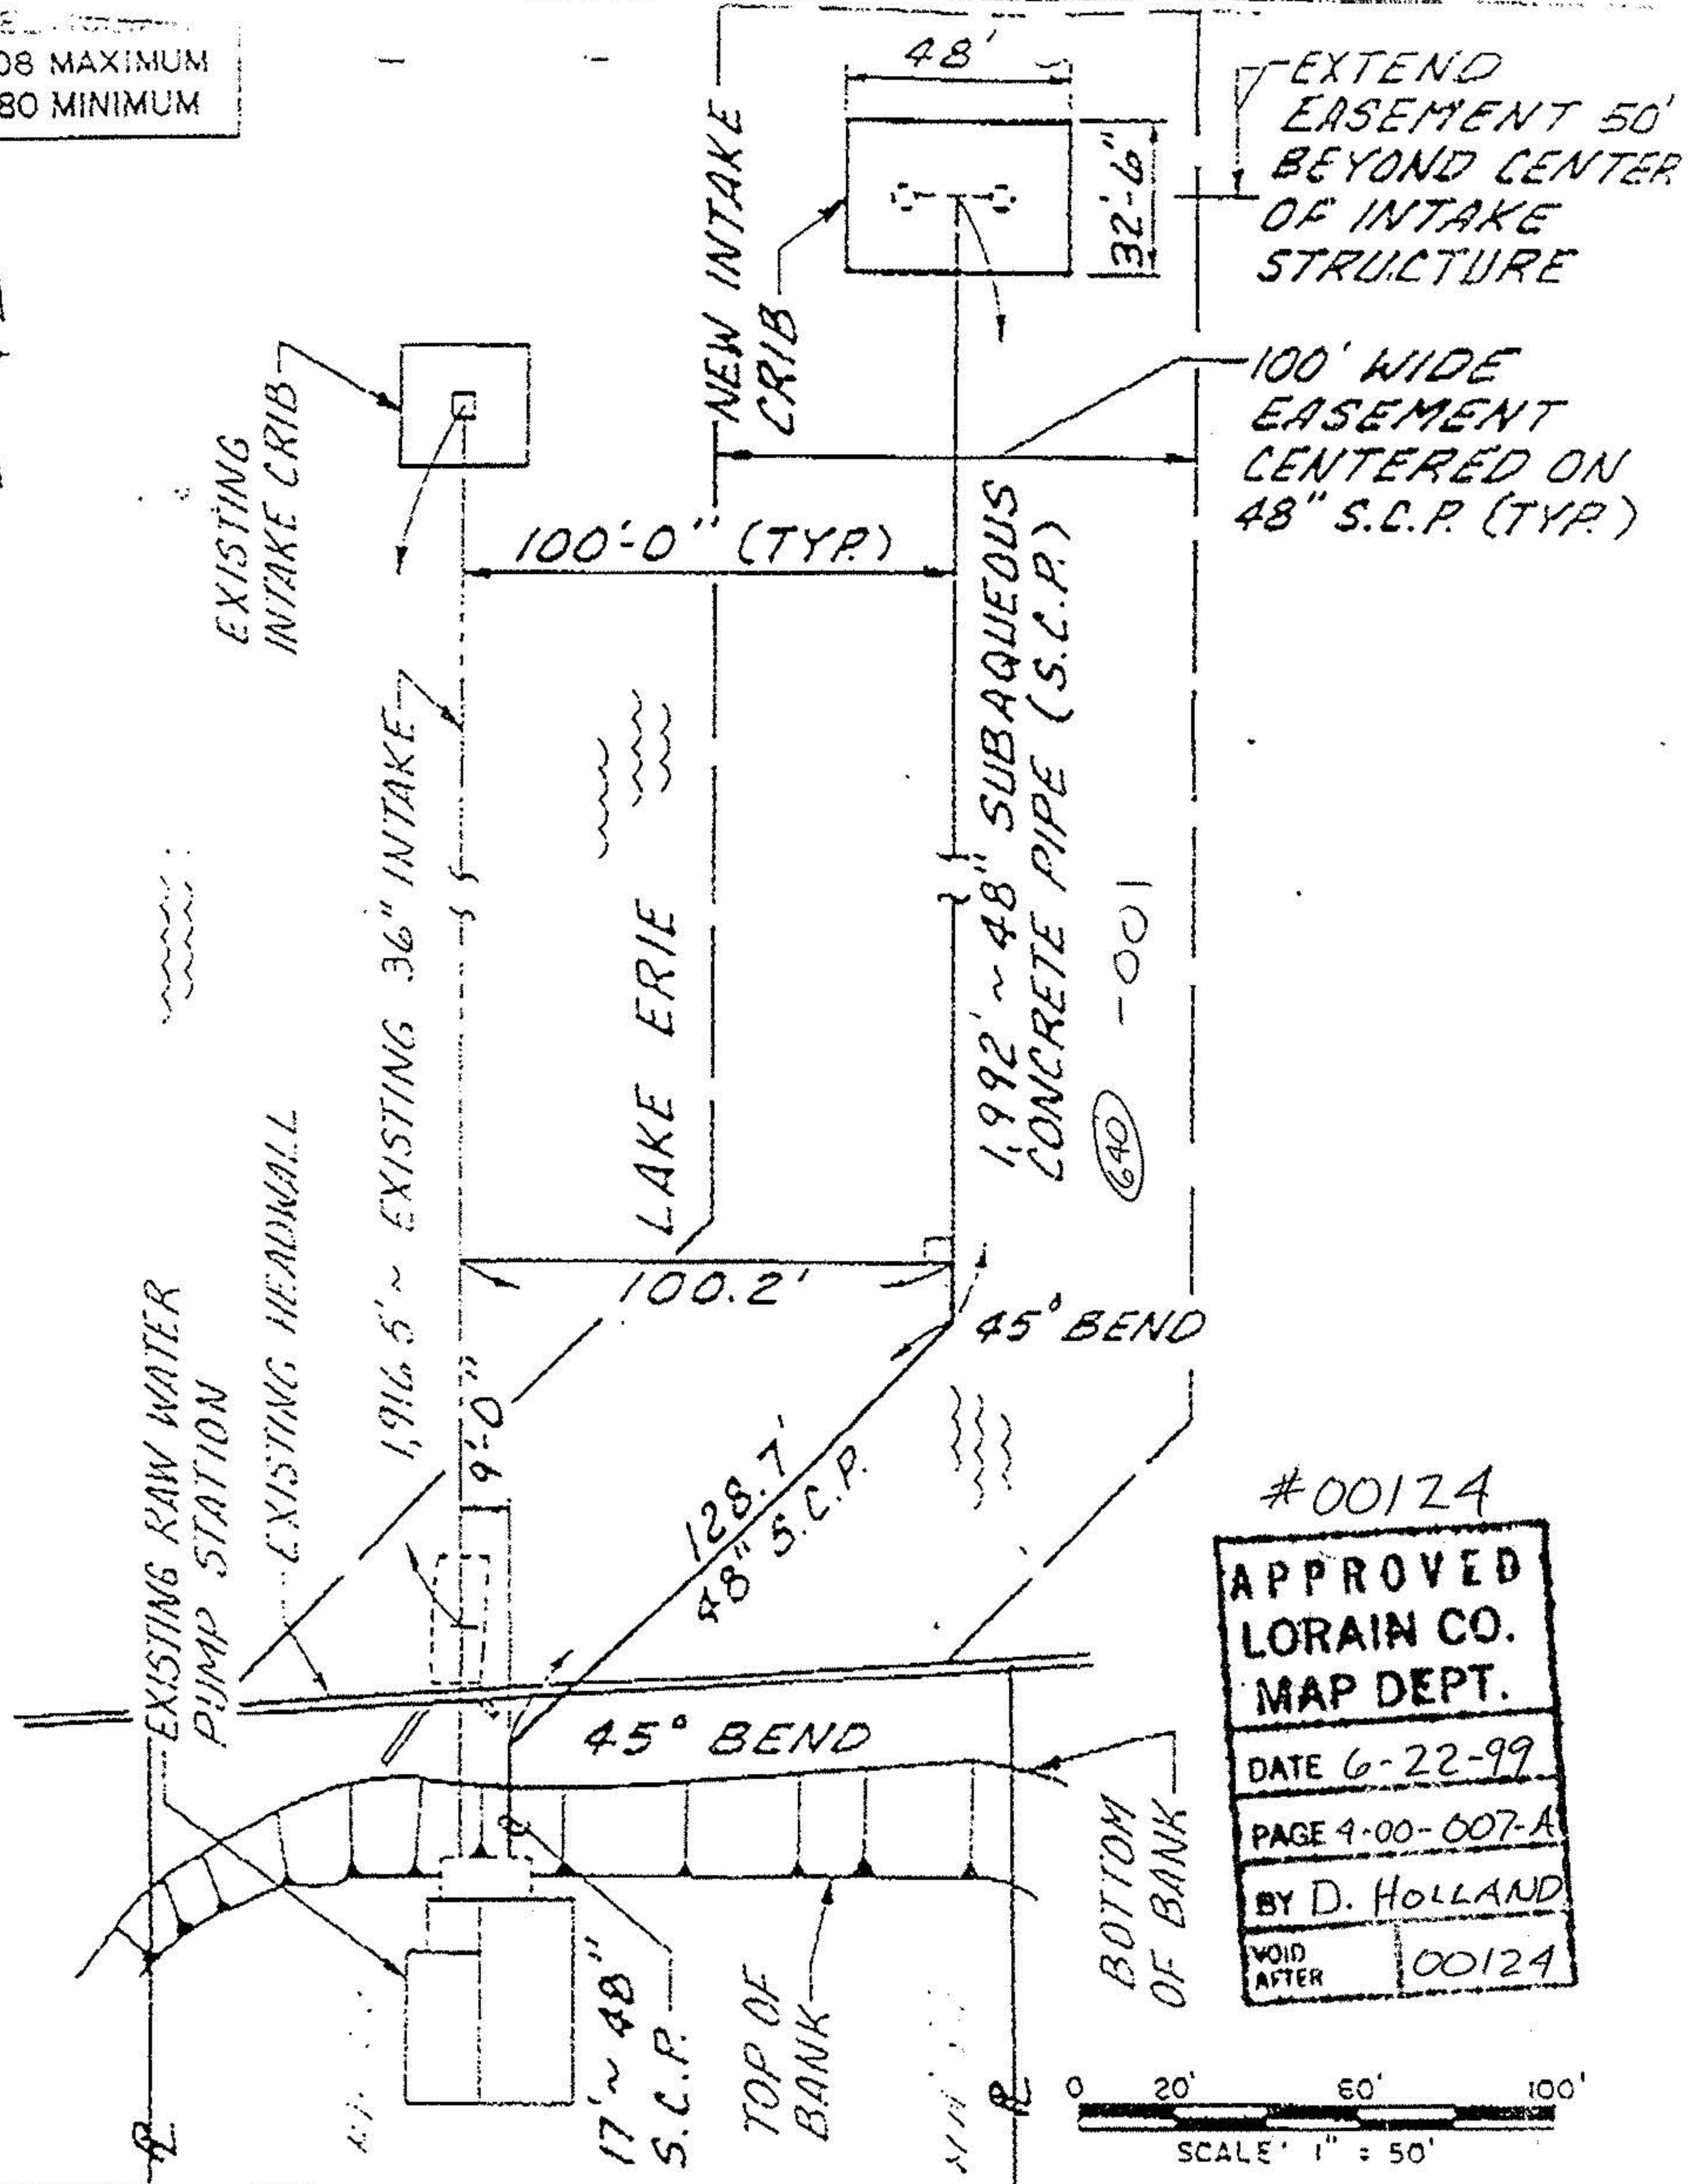

PURPOSE: TO PROVIDE ADDITIONAL CAPACITY TO THE AVON LAKE WATER TREATMENT PLANT

LAKE LEVEL — AUG. 1992
 ELEV. 573.90-USGS DATUM
 ELEV. 572.40-IGLD

SITE PLAN
 AVON LAKE, OHIO
 INTAKE PIPE AND CRIB

ENGINEERS
 ARCHITECTS