


04-00-007-150

#18955

4-00-007-E


PARVIZ BOODJEH
D.V. 1084 P. 26

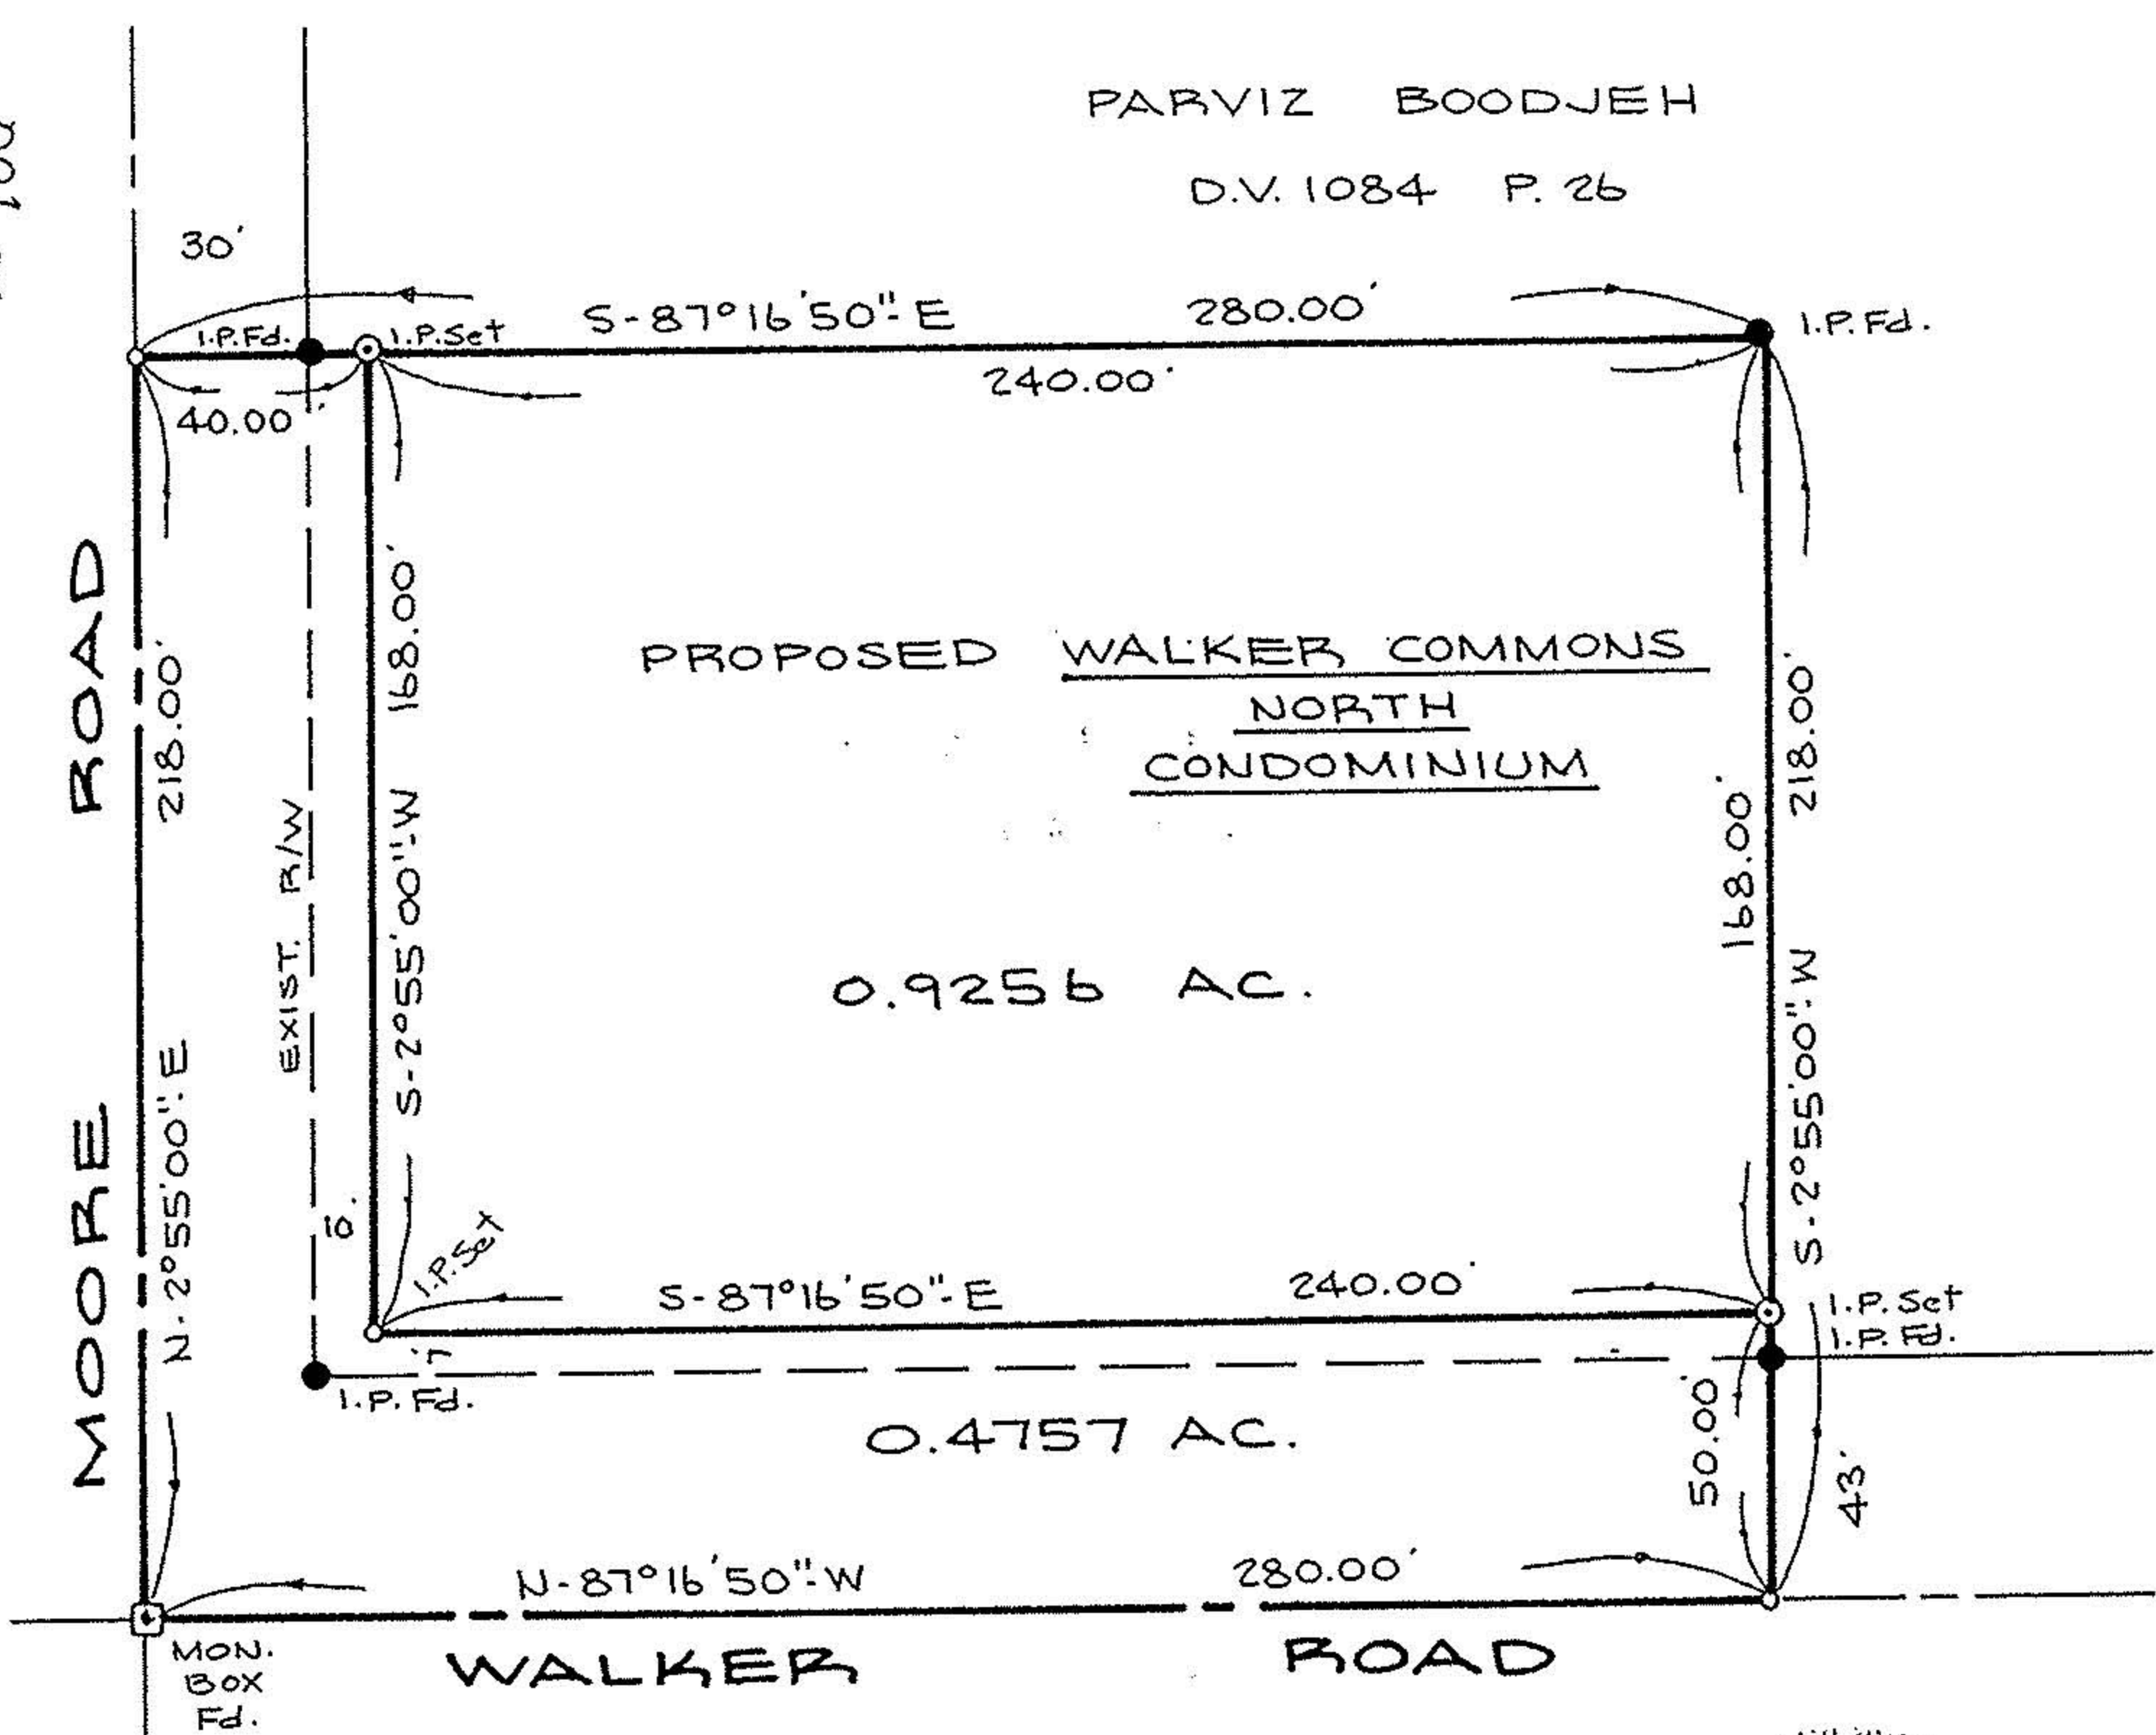

PROPOSED WALKER COMMONS
NORTH
CONDOMINIUM

0.9256 AC.

0.4757 AC.

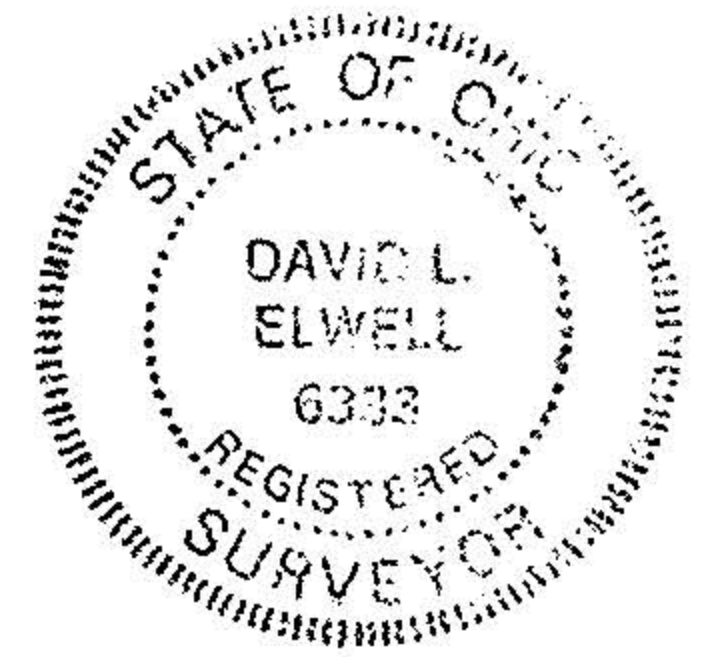

SCALE: 1" = 50'



#18955

APPROVED
LORAIN CO.
MAP DEPT.

DATE 5-21-90

PAGE 4-00-007 E
BY CAROLYN
BY FRANCIS

VOID AFTER # 18955

David L. Elwell
REG SURV. NO. 6333

SURVEY MAP
PART OF AVON TWP. SEC. 7
CITY OF AVON LAKE
COUNTY OF LORAIN STATE OF OHIO
PREPARED BY
KS ASSOCIATES INC.
ENGINEERS SURVEYORS

MAY 2, 1990

89-273