
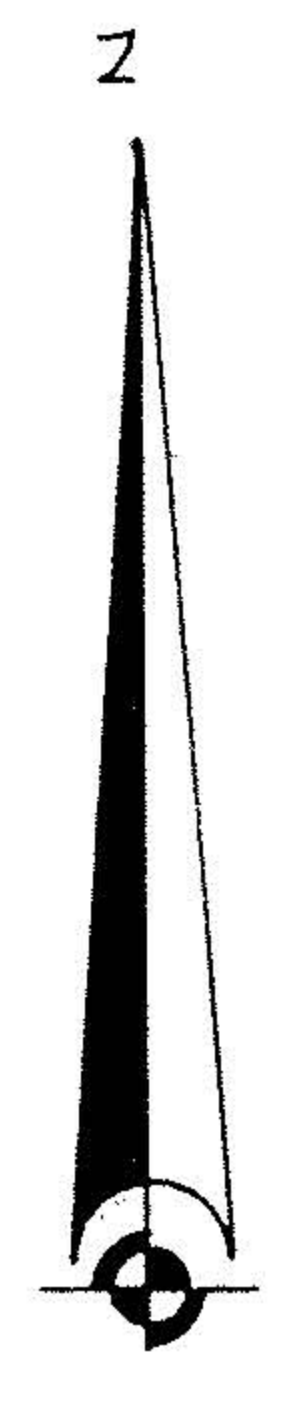


#8316

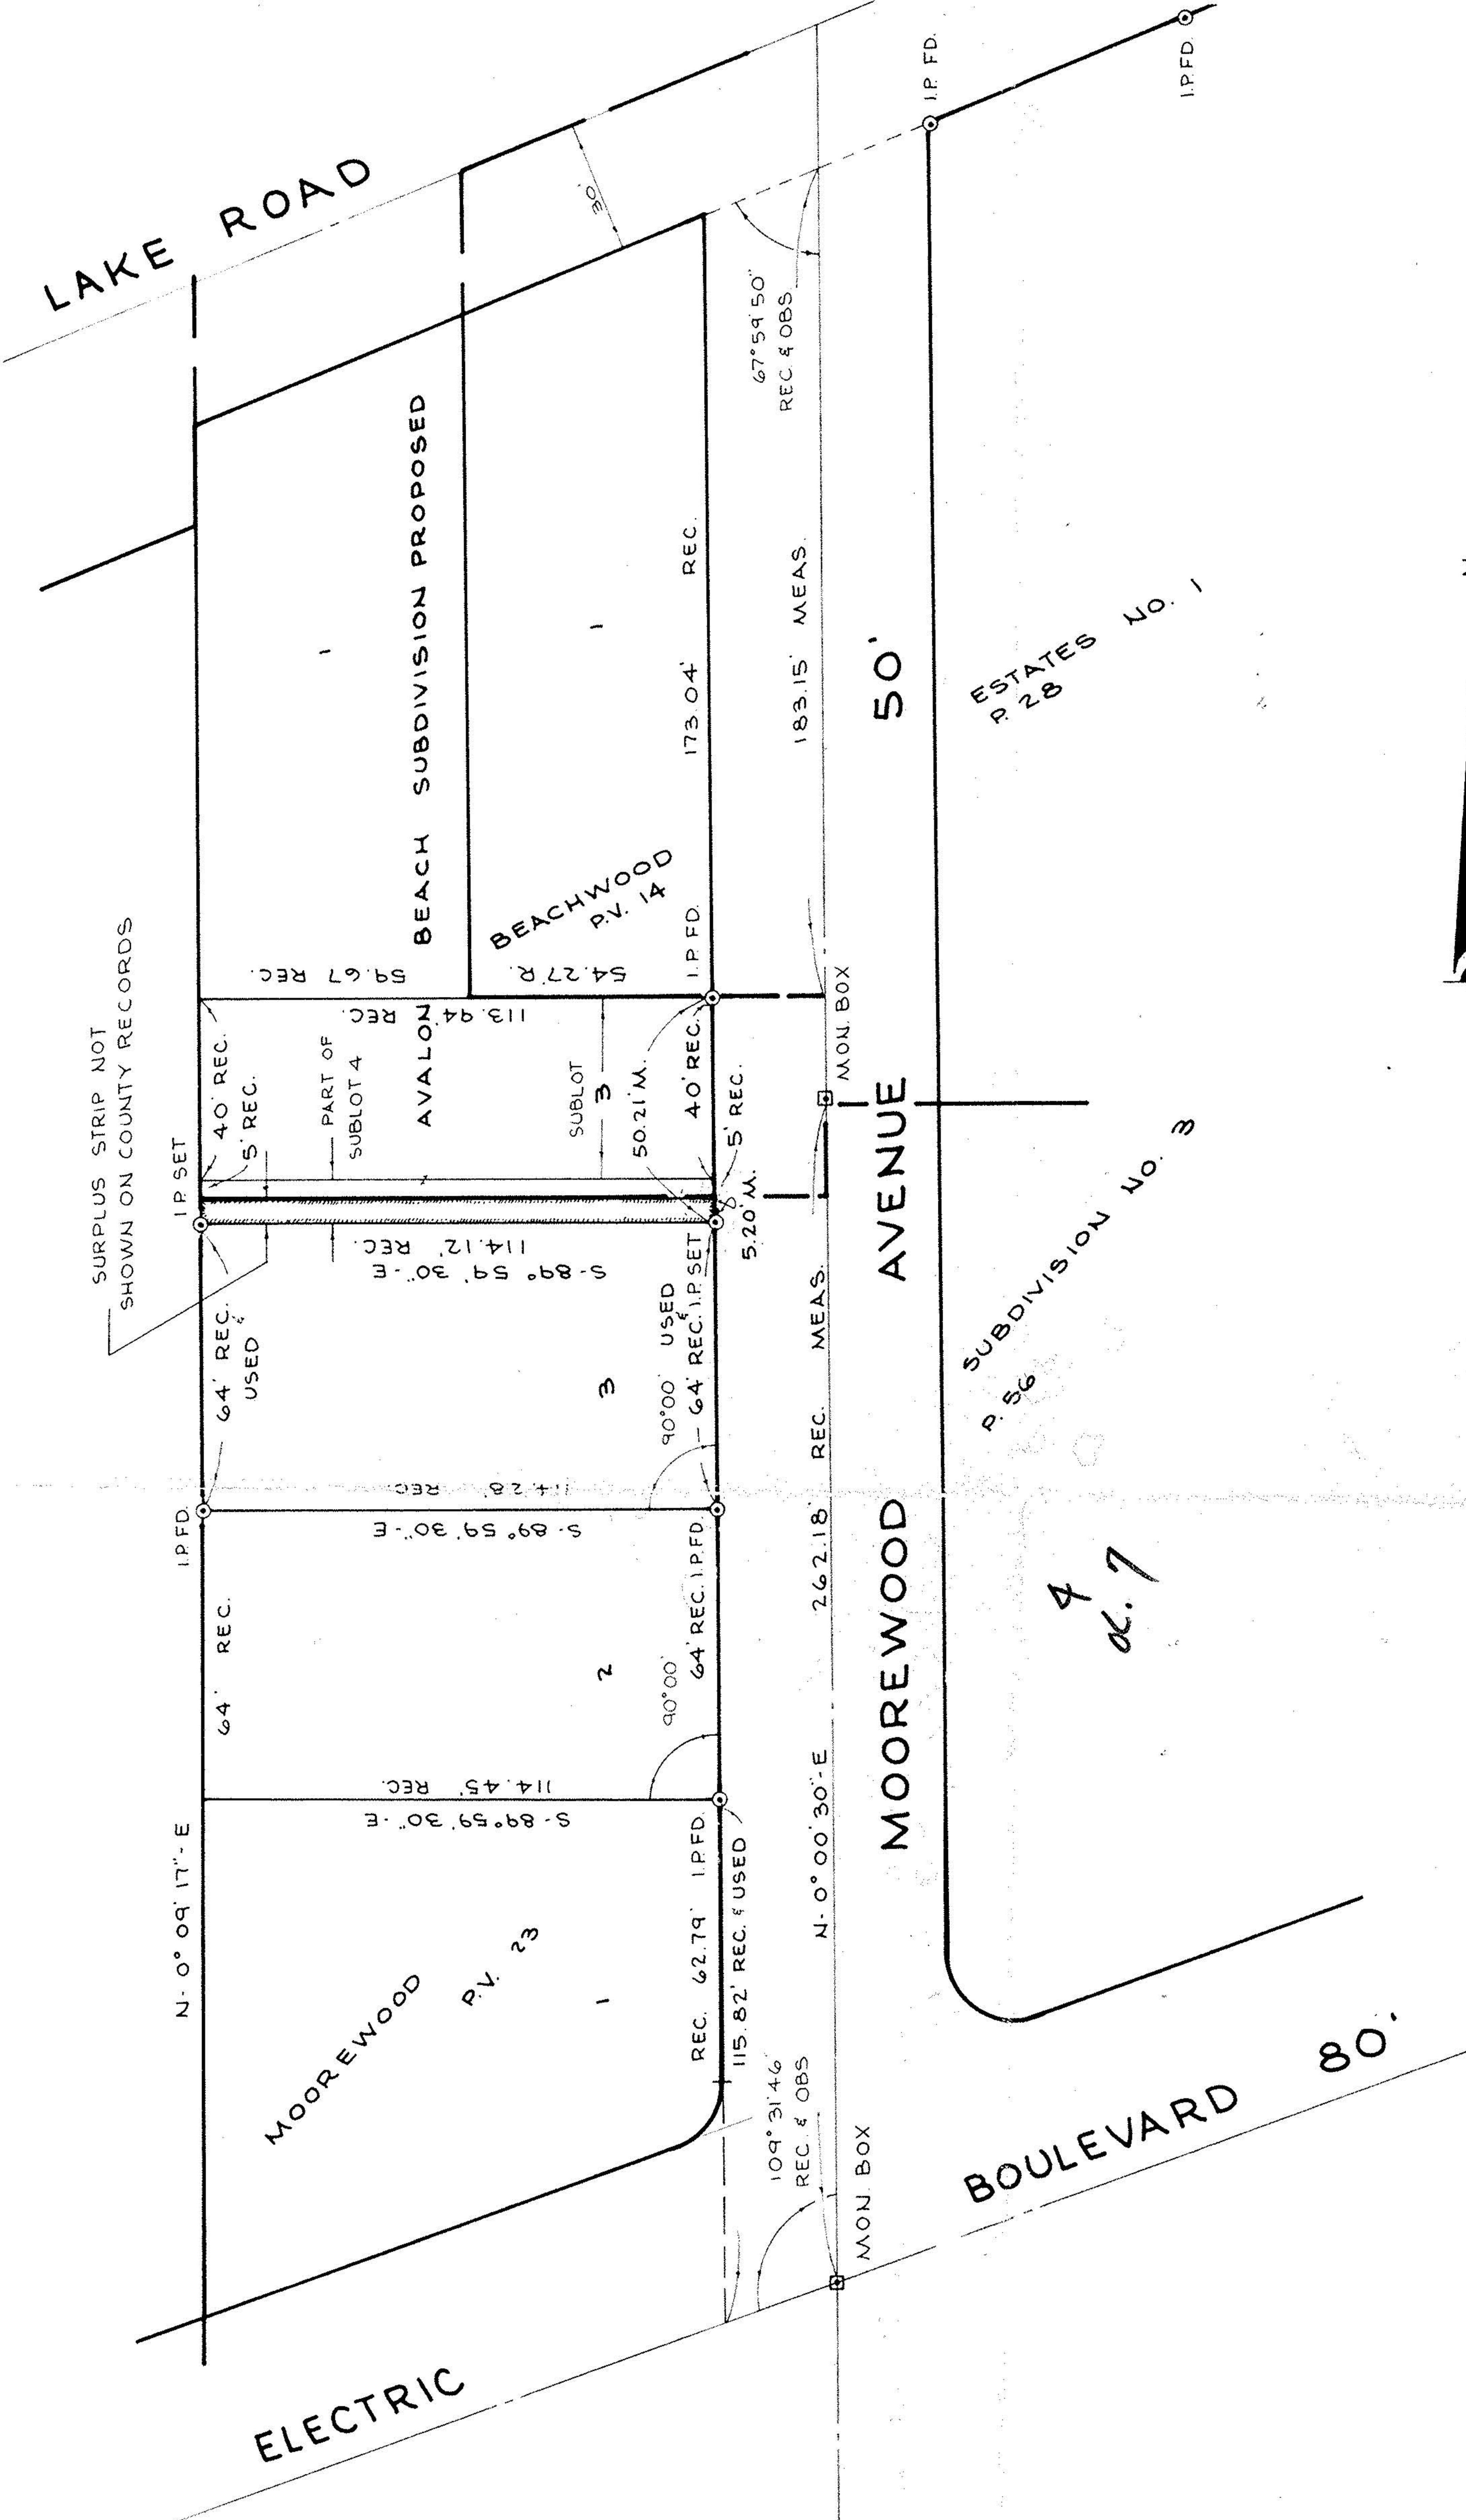

4
04.7

04-00-007

van Zalben Gary Court
 641-0300
 1811 West
 on Zalben
 Lot - Trumbull Ave MAY 2 1975
 near 377-1585
 #4115

REFERENCES	
SHEET NO.	of
JOB NO.	72-194

KLEINOEDER-SCHMIDT
and ASSOCIATES

ENGINEERS — SURVEYORS — CONSULTANTS in LAND PLANNING

ELYRIA - NORWALK - MEDINA OHIO

22-6317

Drawn by: D.C.
Checked by:
App. by:
Scale: 1" = 30'
Date: JULY 17, 1974

PROJECT

SURVEY MAP
 OF PART
 ORIGINAL AVON TOWNSHIP SECTION 7

COUNTY OF LORAIN STATE OF OHIO

Y OF AVON LAKE

ired for: JAMES VAJDA