
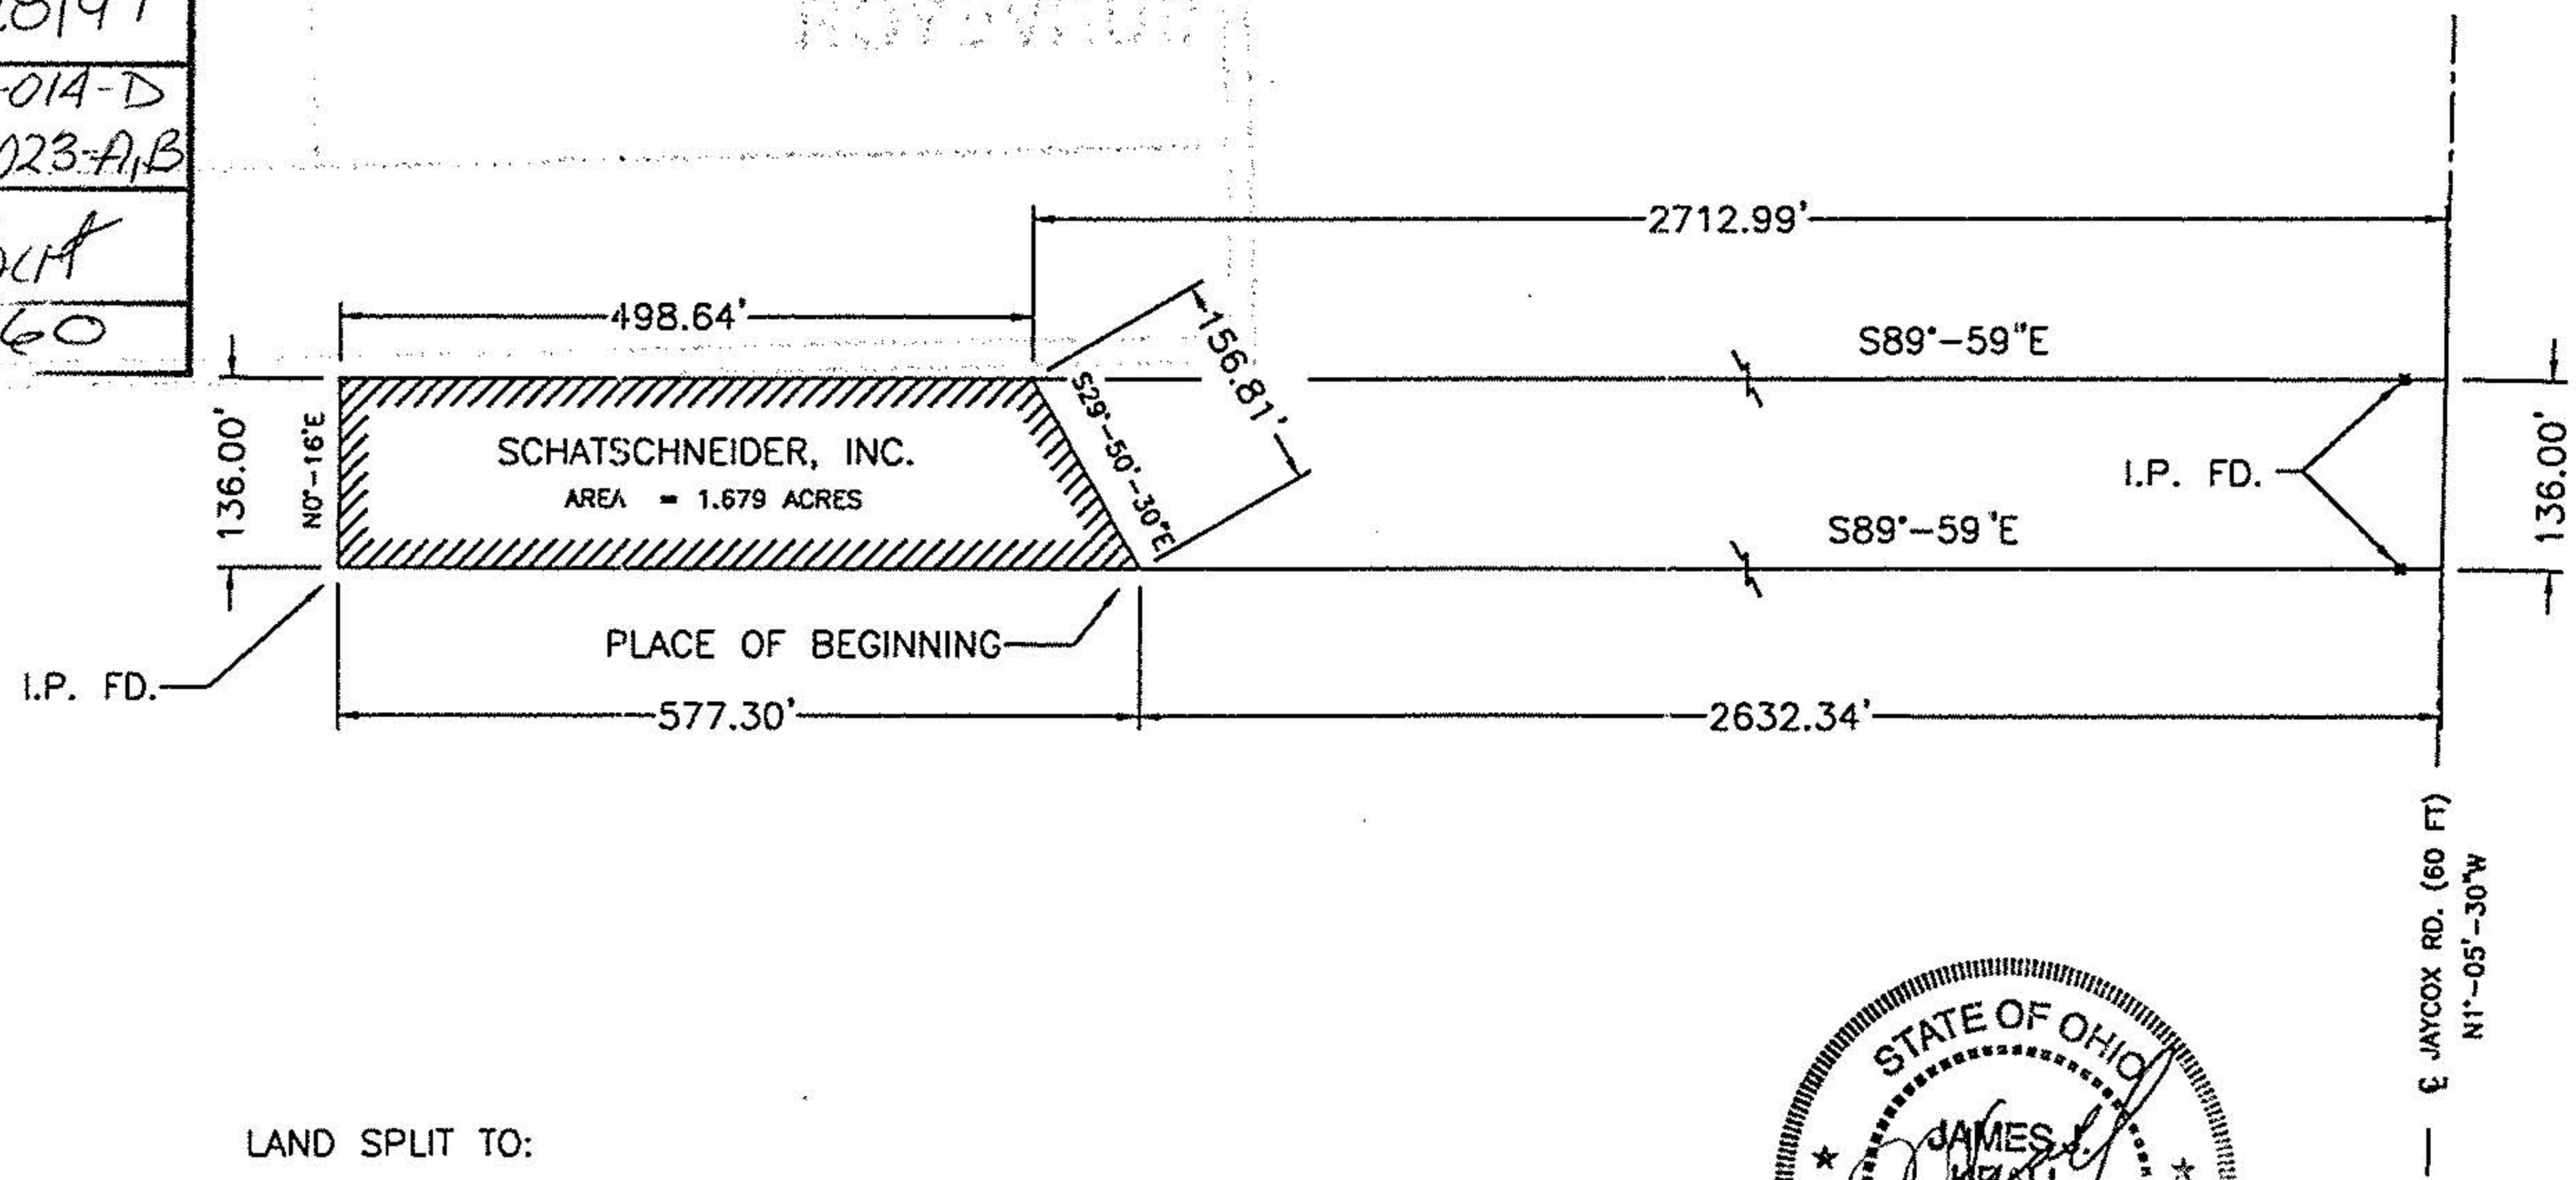


OH 99

APPROVED
 LORAIN CO.
 MAP DEPT

DATE 5/28/97
 4-00-014-D
 PAGE 400-023-A, B

BY K. Colbert
 # 22160

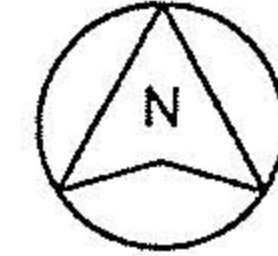


LAND SPLIT TO:

SCHATSCHNEIDER, INC.
 P.O. BOX 45
 AVON, OHIO 44011

FROM:

JAMES W. KESKE AND JUDITH KESKE
 3044 JAYCOX ROAD
 P.P. # 04-00-023-102-009
 LORAIN CO. DEED VOL. 1401, PAGE 698

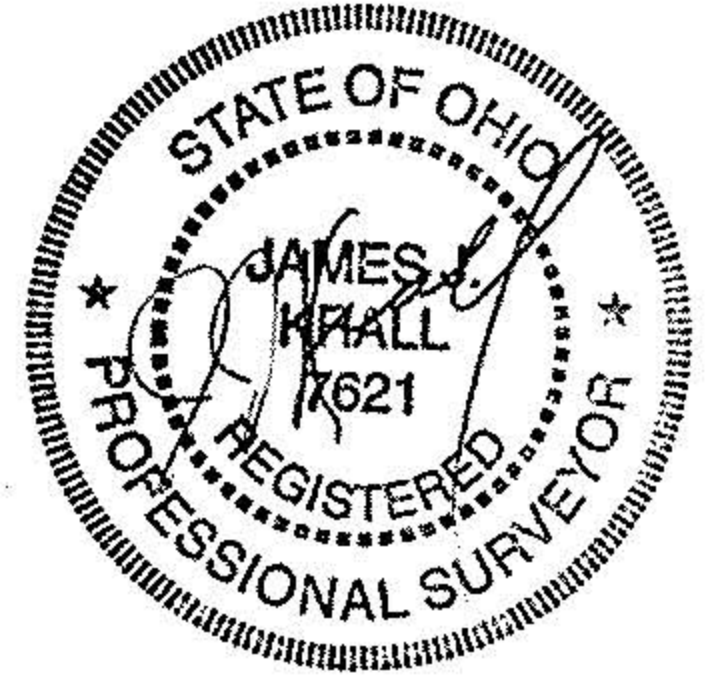

NOTE: SEE LEGAL DESCRIPTION FOR ADDITIONAL INFORMATION

NO SCALE