



CHARLES W & MARY P RUGG  
DV 1181 P 727

ASHLAND - OBERLIN RD. S.R. 58

N-0° 32' 00" W  
150.05'

55.02'

150.05' MEAS

N-87° 58' 00" E

582.37' CALC

2.023 AC.

DV 1182 P 221

ARTHUR R & PAULENE F LAUER

DV 1188 P 266

150.12' MEAS

N-4° 21' 00" W

N-87° 58' 00" E

592.36' CALC

0.340 AC.

-037

55.02'

55.02'

25.01'

25.01'

N-87° 58' 00" E

594.02' MEAS

146.50' M.

156.00' REC MEAS

MARTIN E & SYLVIA J. NICHOLS  
DV 1090 P 747

R/W  
149.35' REC. f M.

100.00' REC. f M.

14-00-085-000-008

1A-G

PROJECT

SURVEY

OF PART OF

ORIGINAL PITTSFIELD TOWNSHIP LOT 85

COUNTY OF LORAIN

STATE OF OHIO

Rev.


Drawn by: DLH

Checked by:

App. by:

Scale: 1" = 50'

Date: 11-10-77

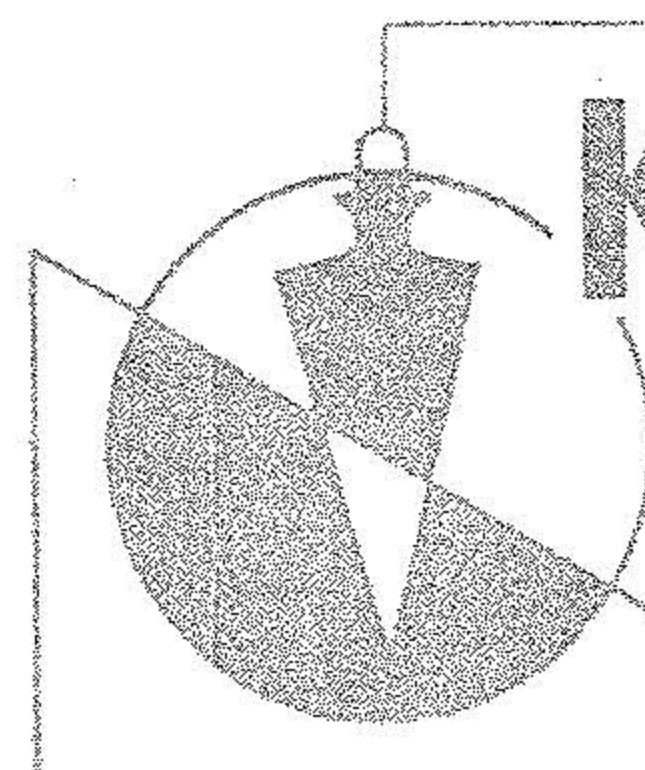

**KLEINOEDER-SCHMIDT**  
and ASSOCIATES

ENGINEERS — SURVEYORS — CONSULTANTS in LAND PLANNING

ELYRIA - NORWALK - MEDINA

OHIO

REFERENCES

SHEET NO.

of

JOB NO.

77-390

Prepared for:

ALICE HARRISON

250 MONTRORSE WAY  
WELLINGTON