


14-00-088-000-
#18447
14-F-280-00-21

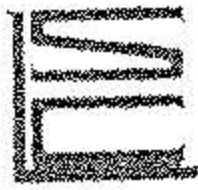

LAUNDON, SIMON, CAHL & ASSOC. INC.
CONSULTING ENGINEERS & SURVEYORS
219 COURT ST. ELYRIA, OHIO 44035


SURVEY FOR
J.D.L. MULL FARMS

Orig. Lot 88	City of	Date MAR. 9, '89 Scale 1"=200'
Orig. Sec	Village of	Dwn. by R.G.S. Chkd. by C.J.
Tract	County of LORAIN	Job No. 89-1795 F.B.
Township of PITTSFIELD	State of OHIO	Printed MAY 24

1 Pfd in MB used for E

WAKEMAN-LAGRANGE-RICHFIELD RD. (S.R. 303)

1 Pfd in MB used for E at Pitts Rd.

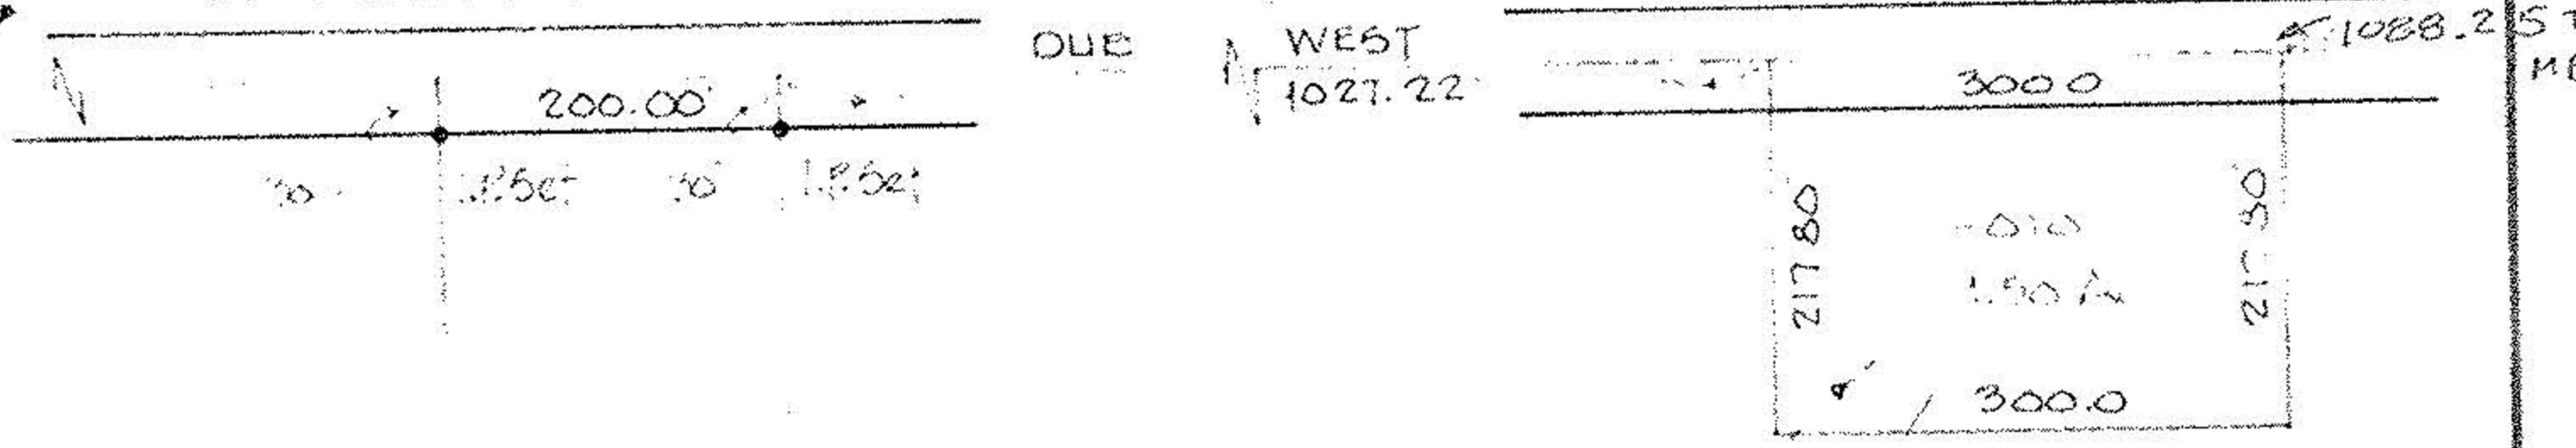

3.6709 Ac.

S 0° 24' E 799.55

N 0° 24' W 799.55

1.8.5e1 200.00 DUE EAST 1.8.5e1

LLOYD A & MARJORIE MULL
DV 1151 P 806

#18447

APPROVED
LORAIN CO.
MAP DEPT.

DATE 5-26-89

PAGE 7A-F

BY Carol-Francis

VOID AFTER # 18447

J.D.L. MULL FARMS
DV 1265 P 529
Rmldr 7309 Ac calc



QUARRY RD.