
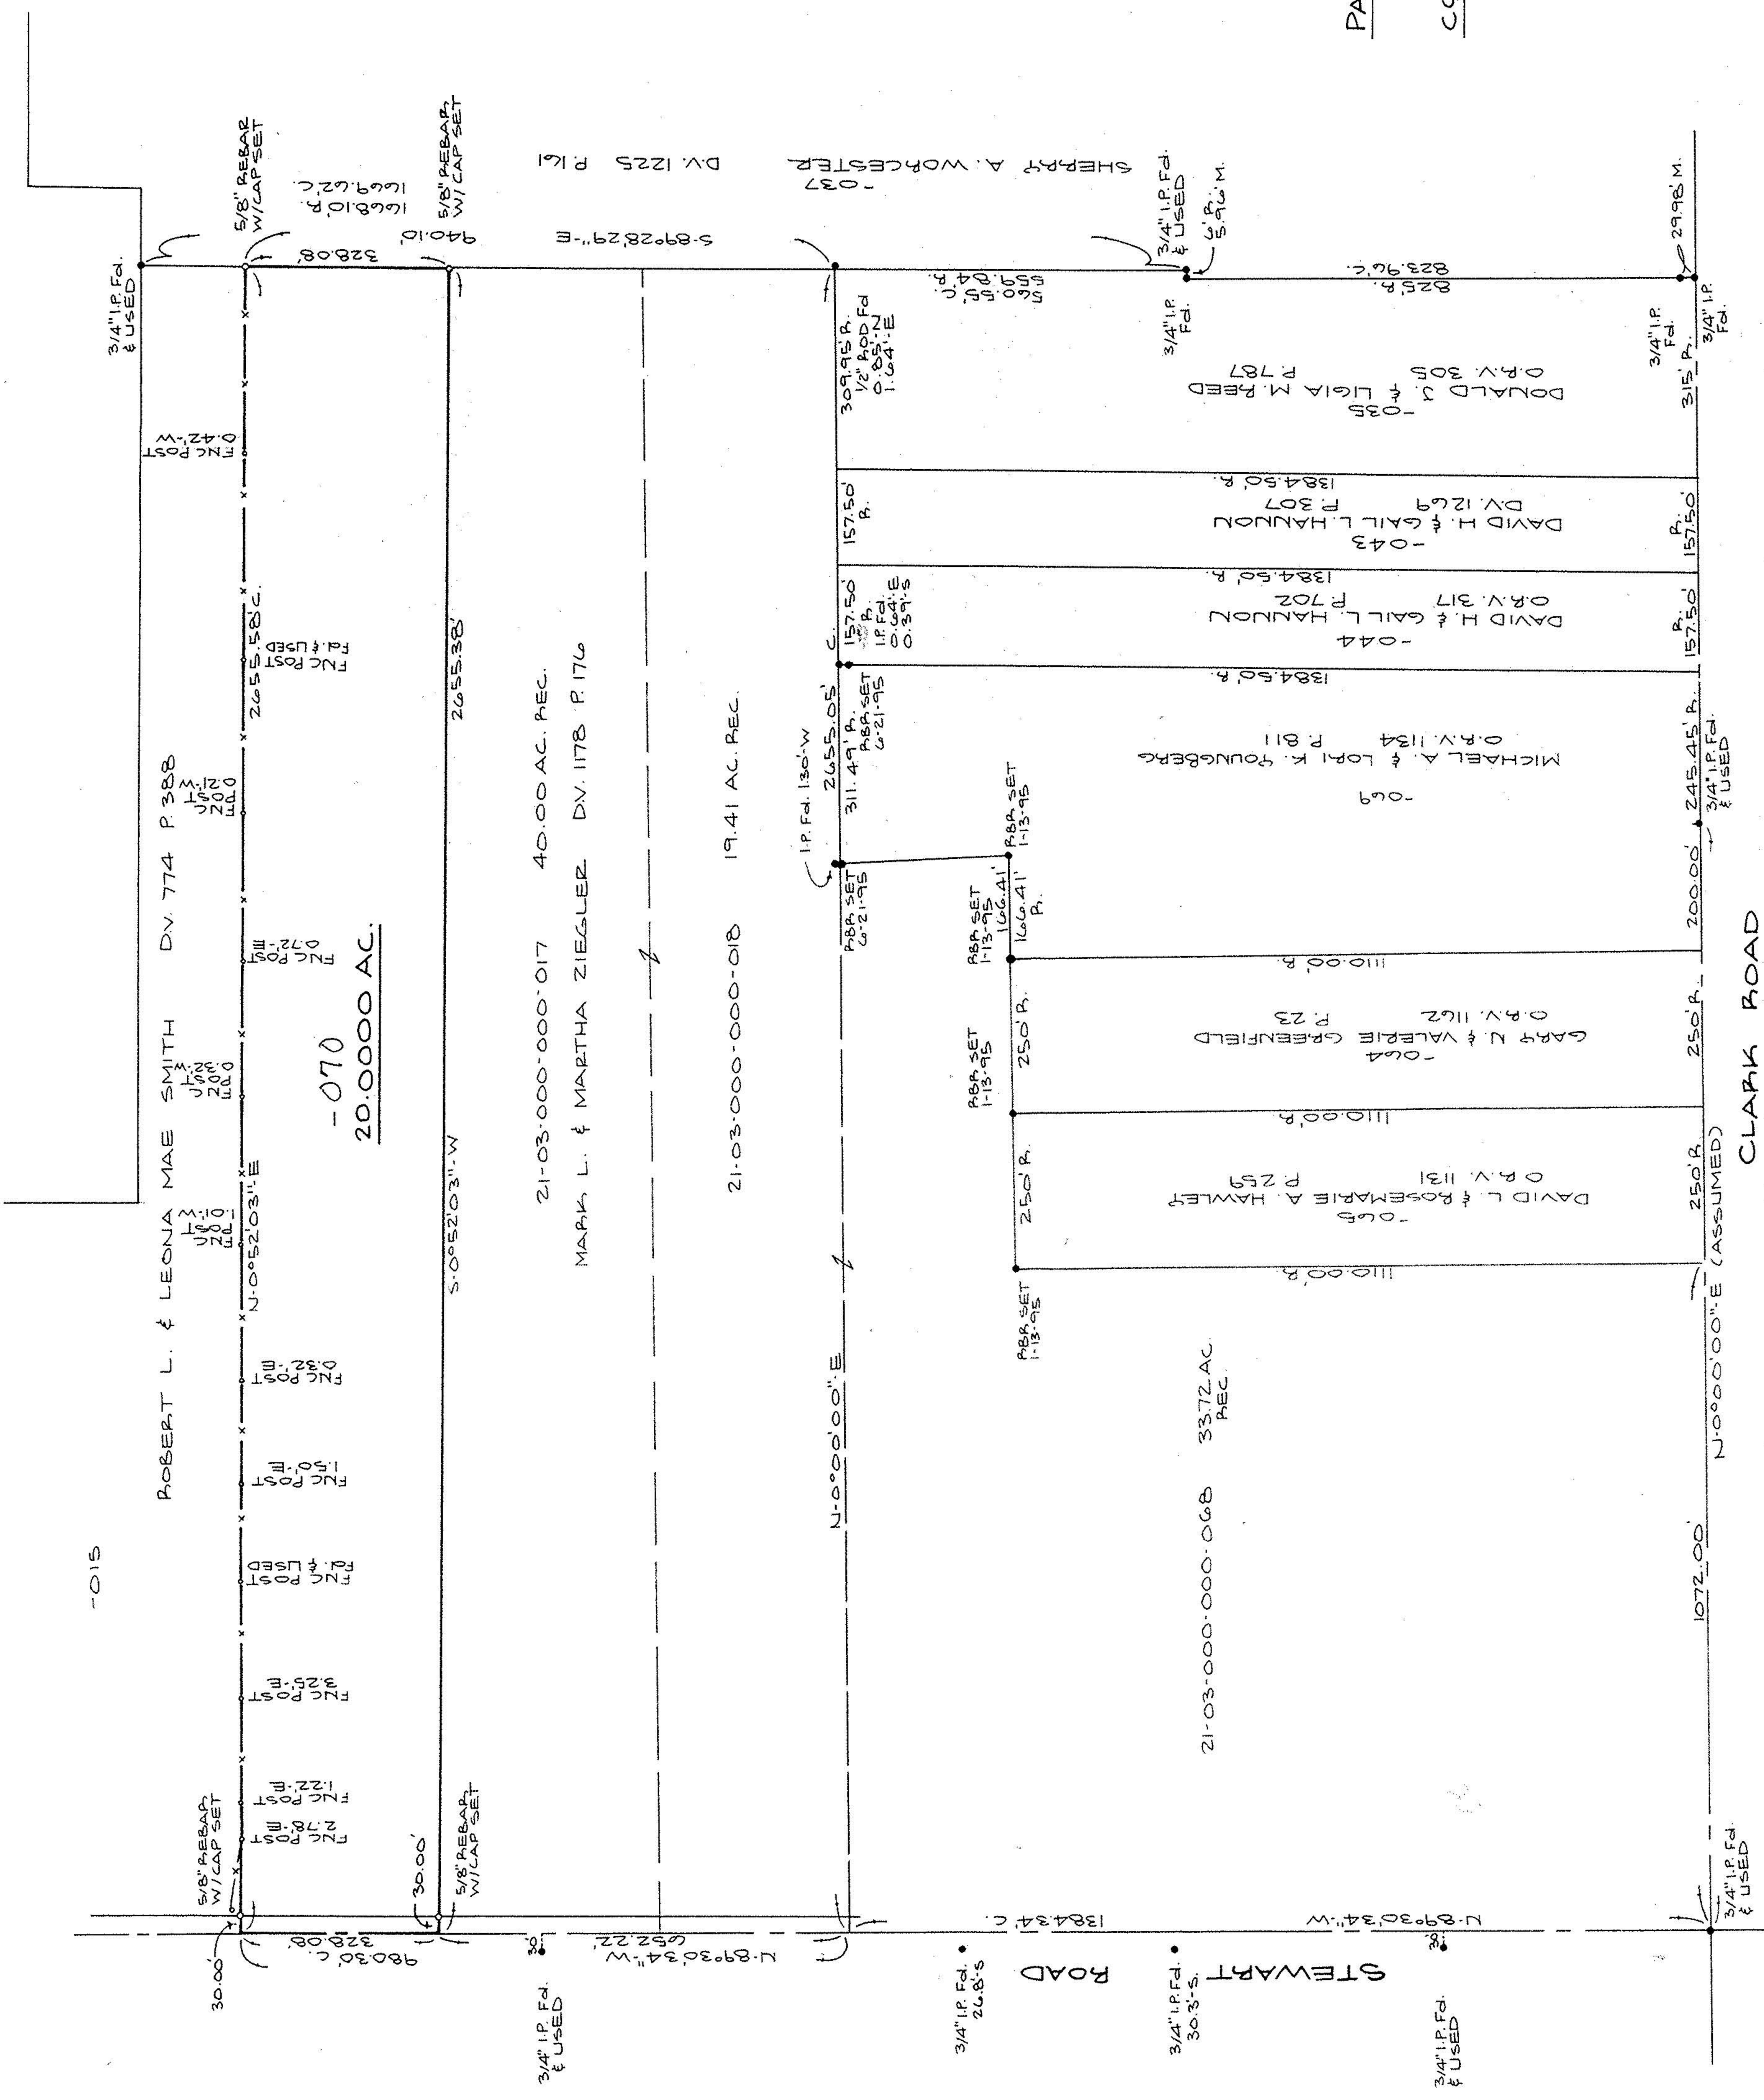


**SURVEY MAP**  
PART OF ORIG. HUNTINGTON TOWNSHIP  
TRACT NO. 3  
TOWNSHIP OF HUNTINGTON  
COUNTY OF LORAIN STATE OF OHIO

PREPARED BY:  
**KS ASSOCIATES INC.**  
ENGINEERS SURVEYORS  
12-28-95

*David L. Elwell*  
DAVID L. ELWELL  
REGISTERED SURVEYOR NO. 6333

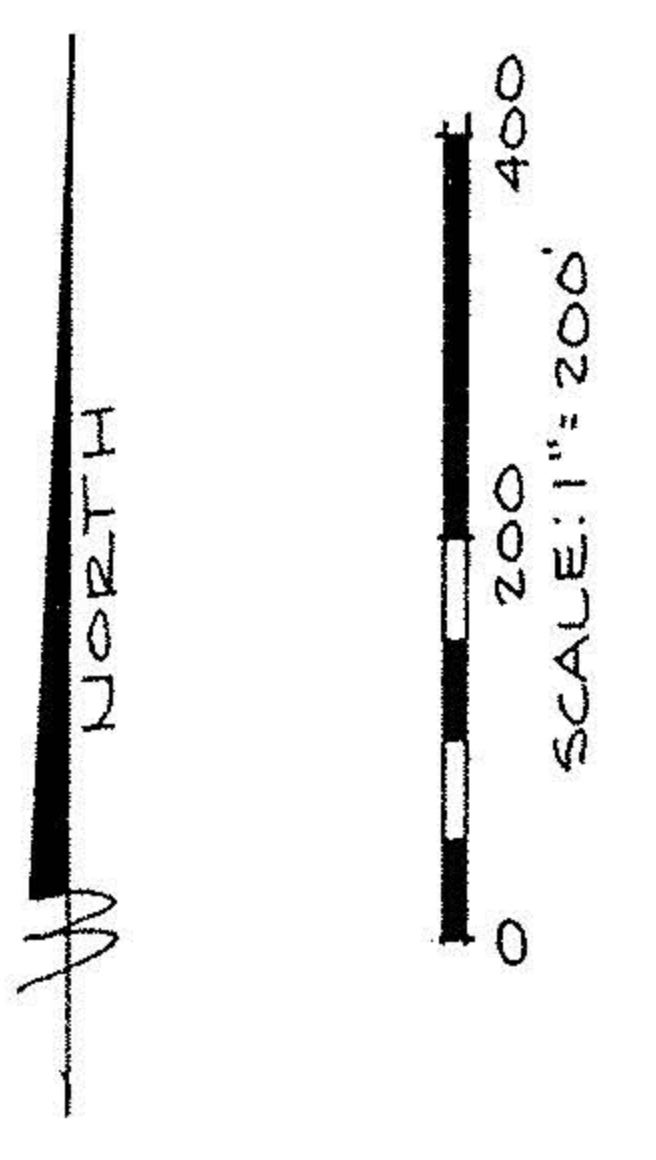

<b>21704</b>
APPROVED LORAIN CO. MAP DEPT
DATE 3-19-96
PAGE 21-E
BY CAROLYN FRANCS
# 21704

21-03-000-000-070